


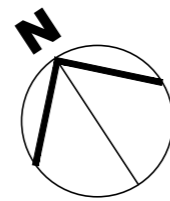


**01** LOCATION  
Scale 1:1250


0 5 10 20 30 40 50  
Scale in metres (1:1250)



**02** FRONT ELEVATION  
Scale 1:100

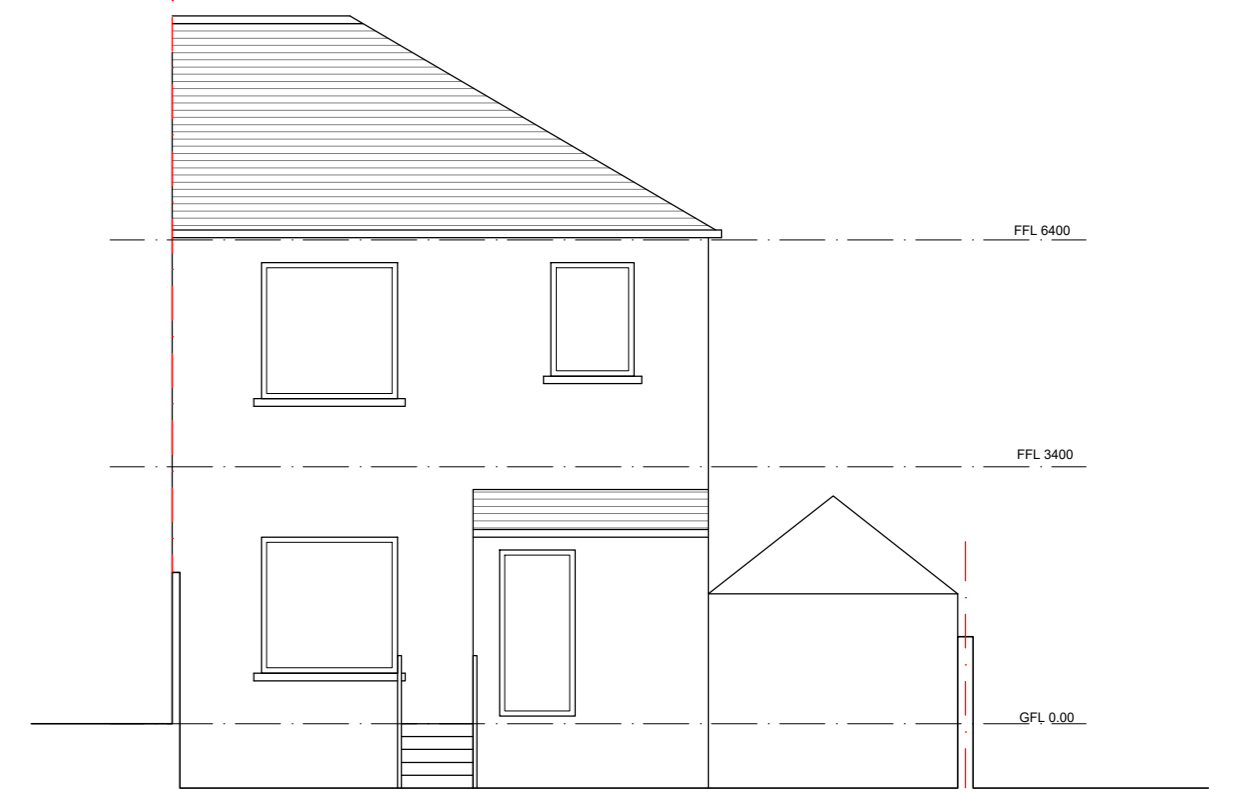

**03** REAR ELEVATION  
Scale 1:100

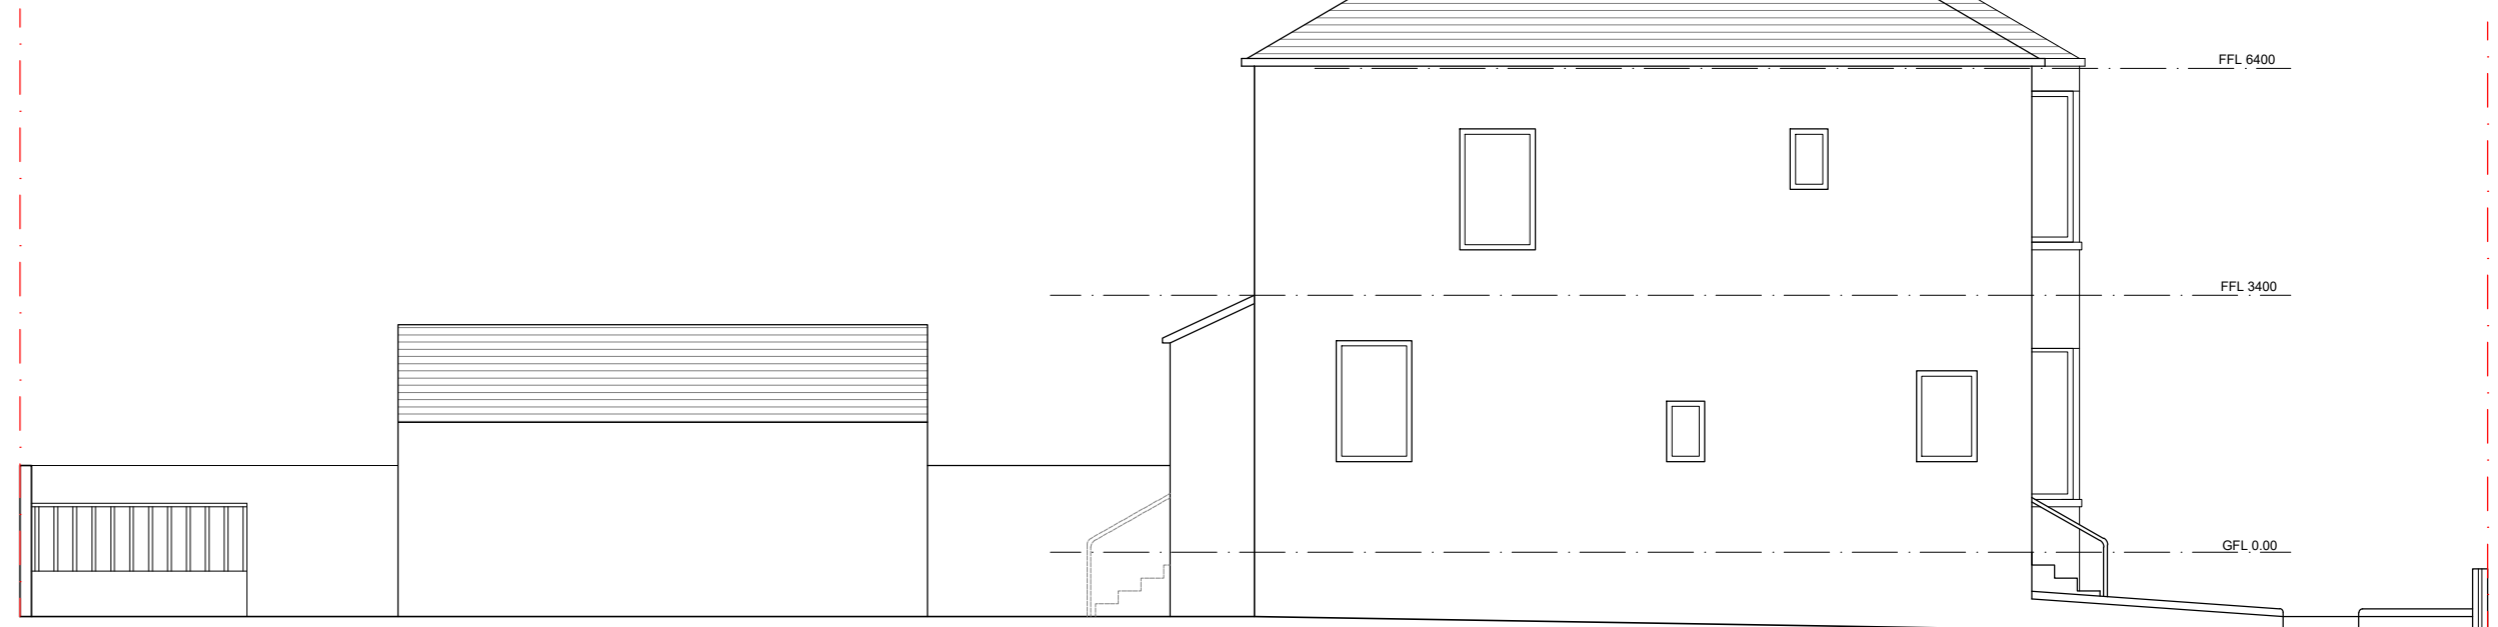

**04** SIDE ELEVATION  
Scale 1:100

0 1 2 3 4 5  
Scale in metres (1:100)

Project	Extension 33 COURTHILL AVENUE GLASGOW G44 5AA for CORRINE AND STUART		
Drawing	EXISTING ELEVATIONS		
Revisions			

Drawing Category	PLANNING		
<b>NGP</b> architecture Ltd.			
Federation House 222 Queensferry Road Edinburgh EH4 2BN		telephone 0131 603 7540 mail@ngparchitects.co.uk www.ngparchitects.co.uk	
Scale	Date	By	Rev
1:100 @ A2	JAN '21	ES	-
Job No	Drawing no	Rev	
20-024	S2	-	