
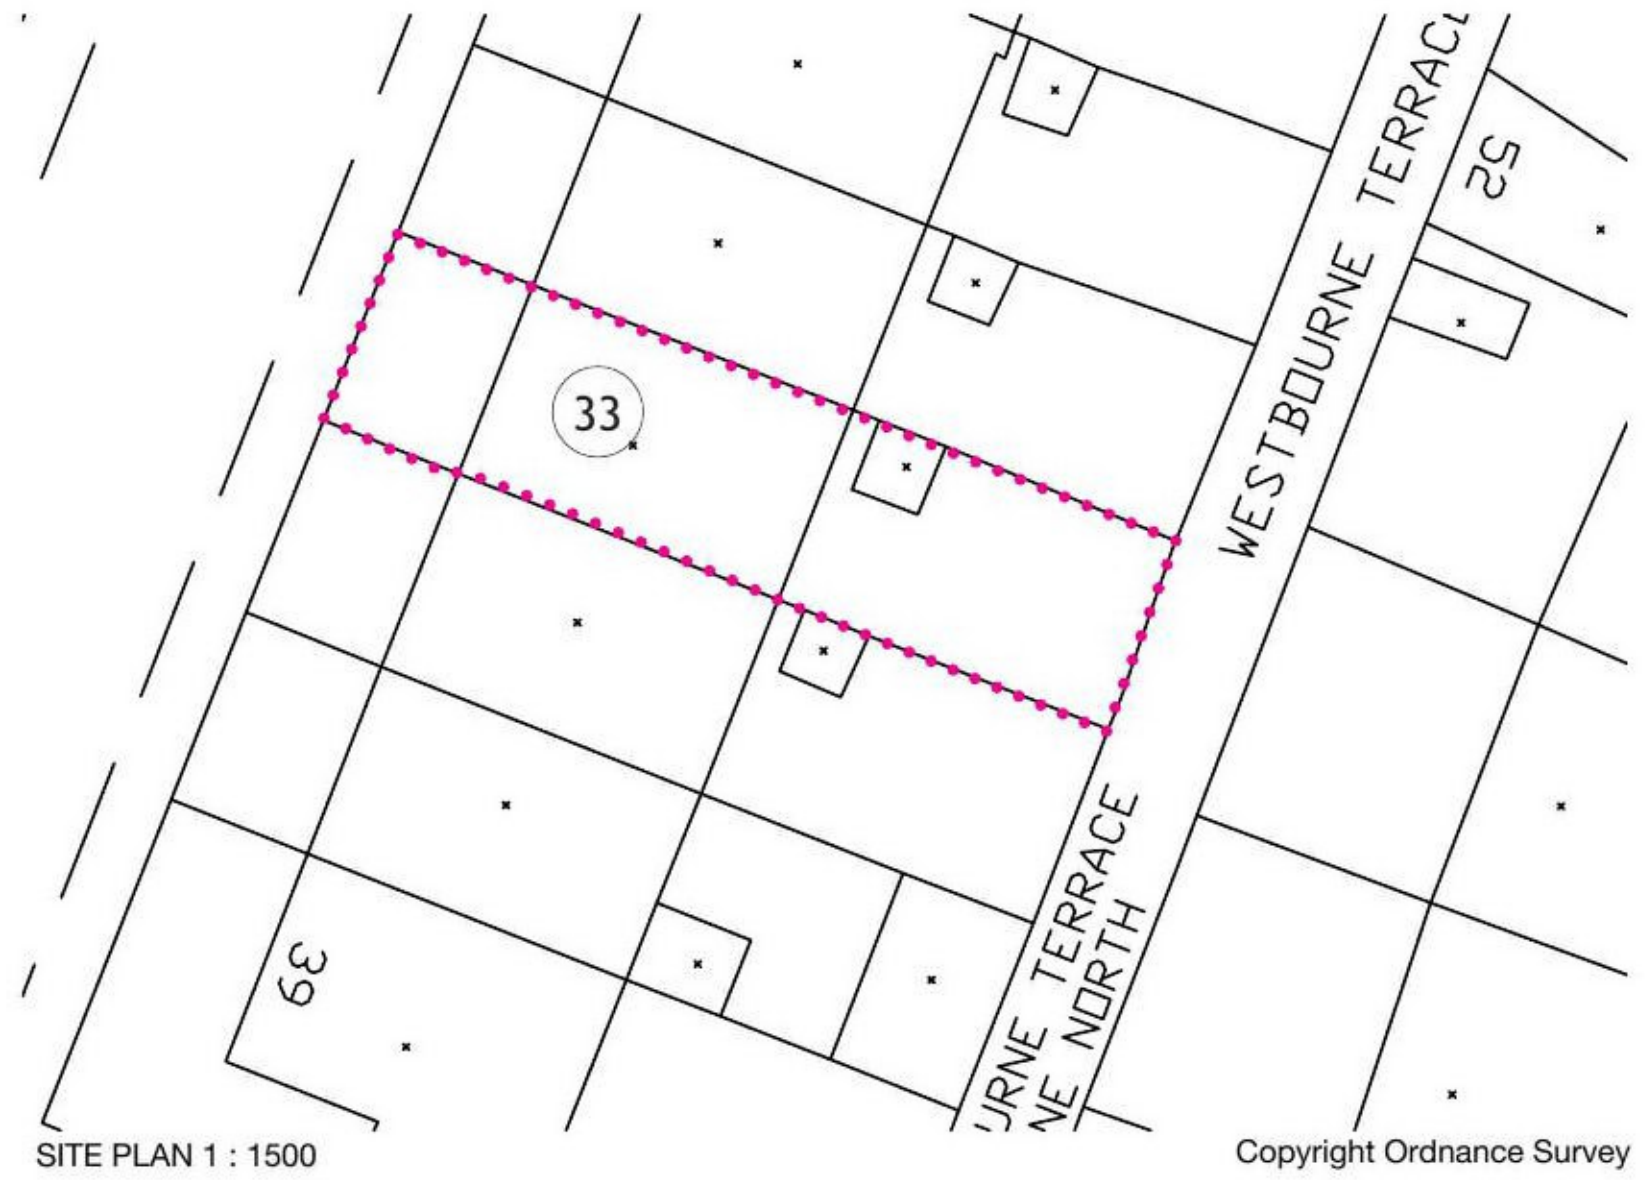


FLAT 2, 33 HYNDLAND ROAD, GLASGOW

LOCATION & SITE PLANS

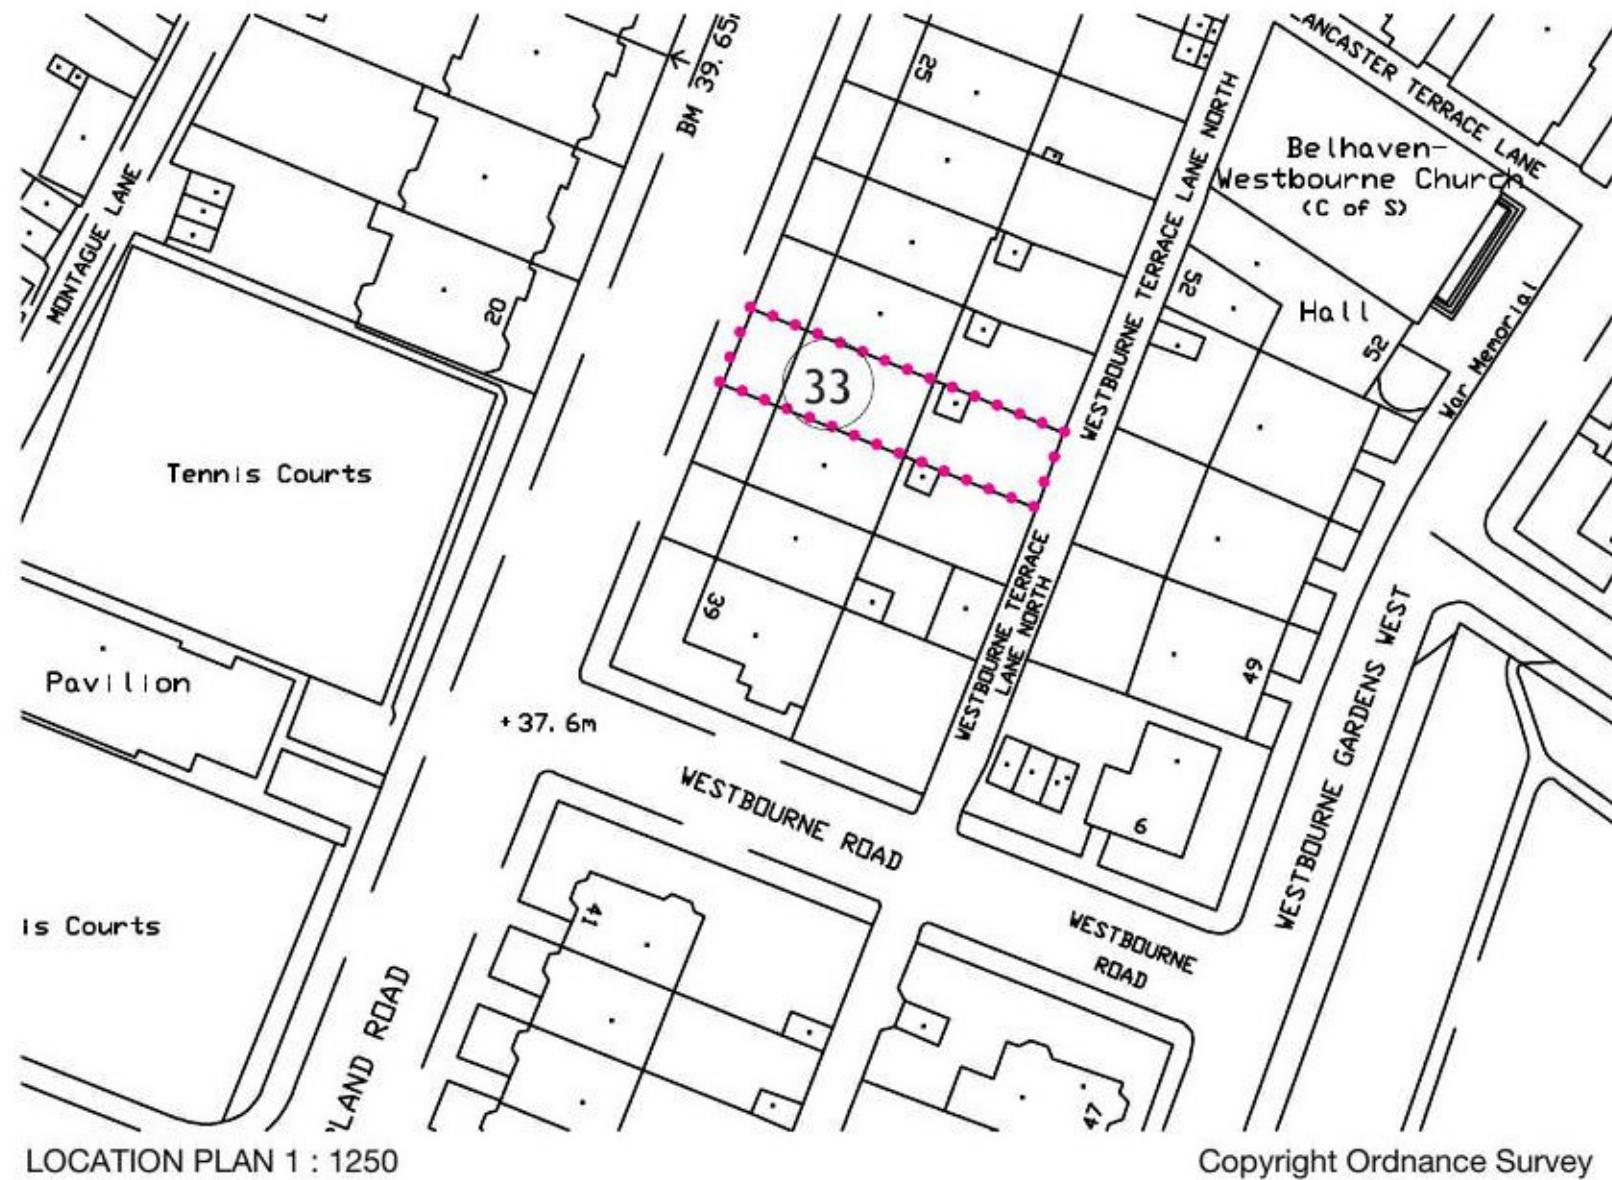

<p>These plans have been prepared for the purposes of submission to the Local Authority as part of a Listed Building Consent application. These drawings are not to be used for any other purpose without the express consent of 16:11 Design Ltd.</p>	<p>PROJECT /</p> <p>PROPOSED INTERNAL ALTERATIONS AT: FLAT 2, 33 HYNDLAND ROAD, GLASGOW G12 9UY</p>		
	<p>CLIENT /</p> <p>MR A MCGEADY</p>		
<p>16/11 DESIGN LTD</p> <p>85 MIDDLE WATCH SWAVESEY CAMBRIDGESHIRE CB24 4RW</p>	<p>STATUS /</p> <p>PLANNING</p>		
	<p>DRAWING /</p> <p>LOCATION & SITE PLANS</p>		
	<p>DWG NO /</p> <p>20.04 PL-01</p>	<p>REV /</p> <p>--</p>	
	<p>SCALE /</p> <p>AS SHOWN</p>	<p>DATE /</p> <p>JAN 21</p>	<p>PAPER SIZE /</p> <p>A4</p>