



**Ground floor**  
1 : 100



**First Floor**  
1 : 100

**RECEIVED**  
19/01/2021  
21/00046/FUL

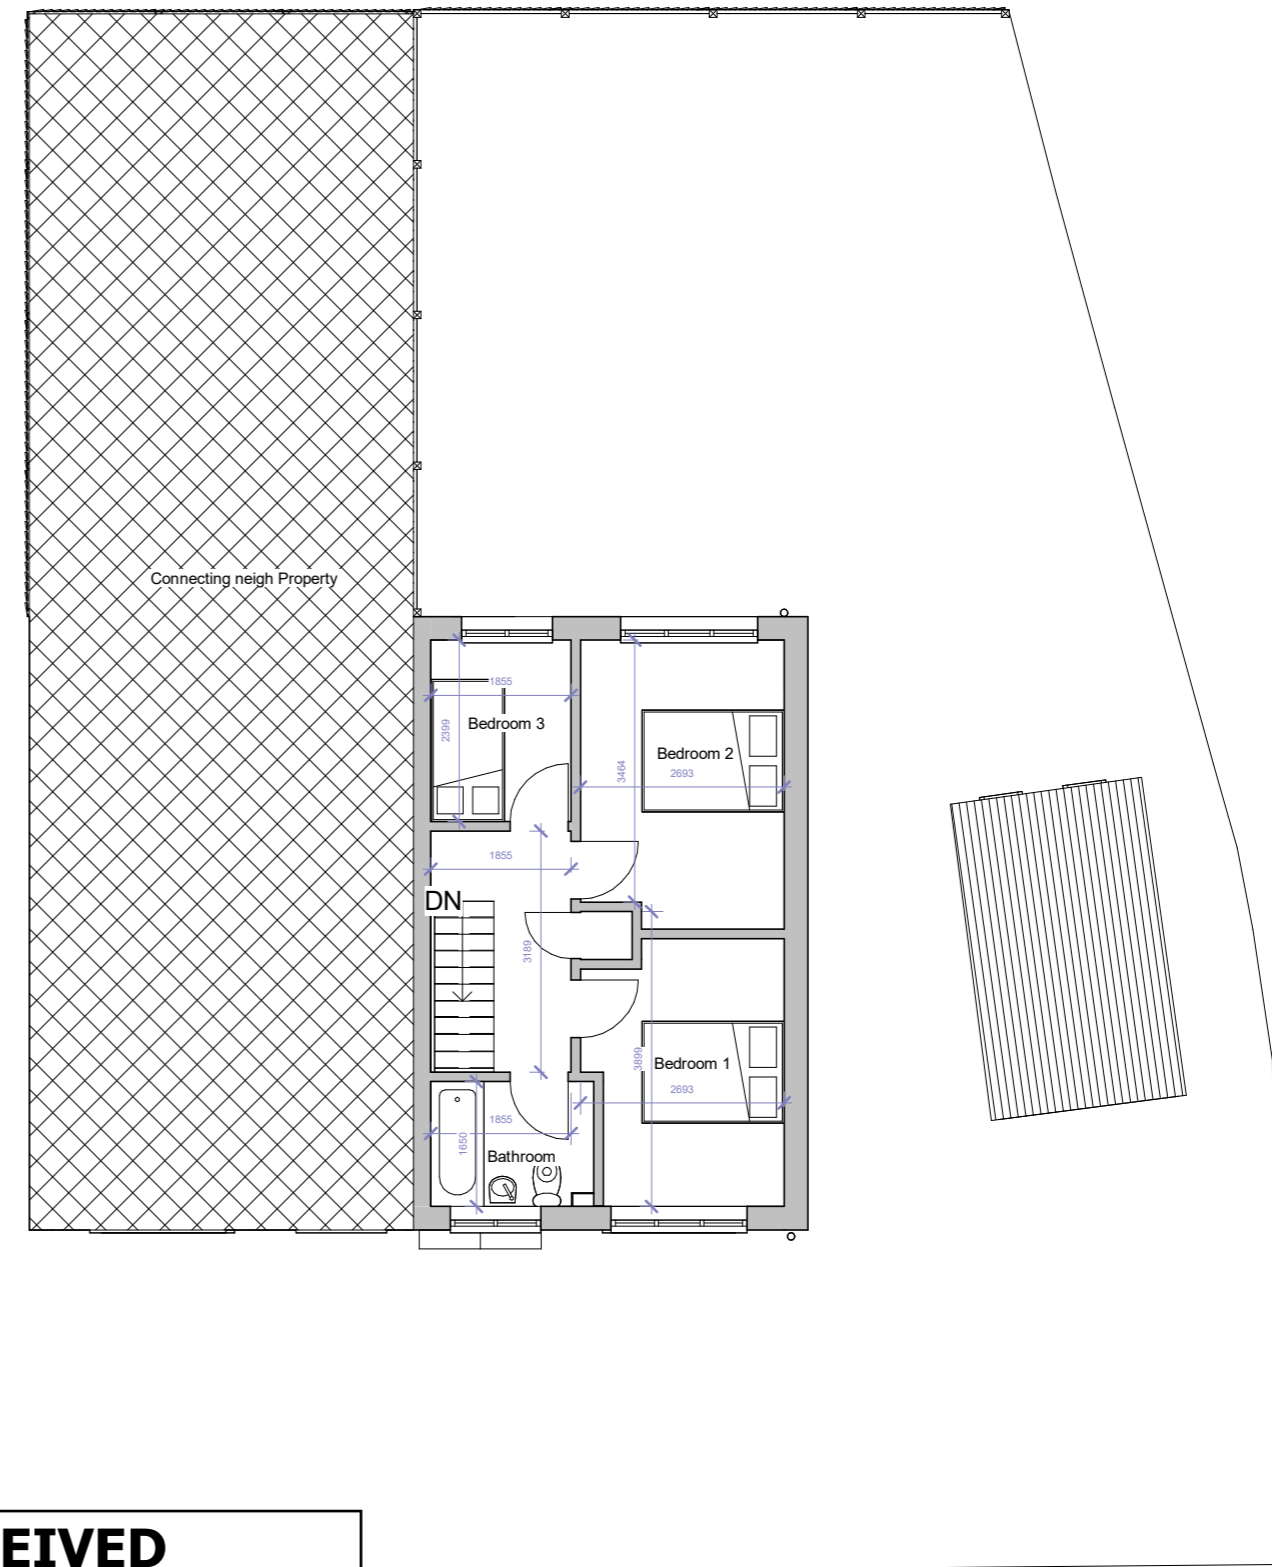


28 Church Road, Sandhurst

Existing Floor Plans

Scale @ A3  
1 : 100

Date  
15.10.2020

Drawn by  
D.Owolana

Drawing number  
FLU.1308.02

Rev  
A

No.	Description	Date