




**Location Plan**  
1 : 1250

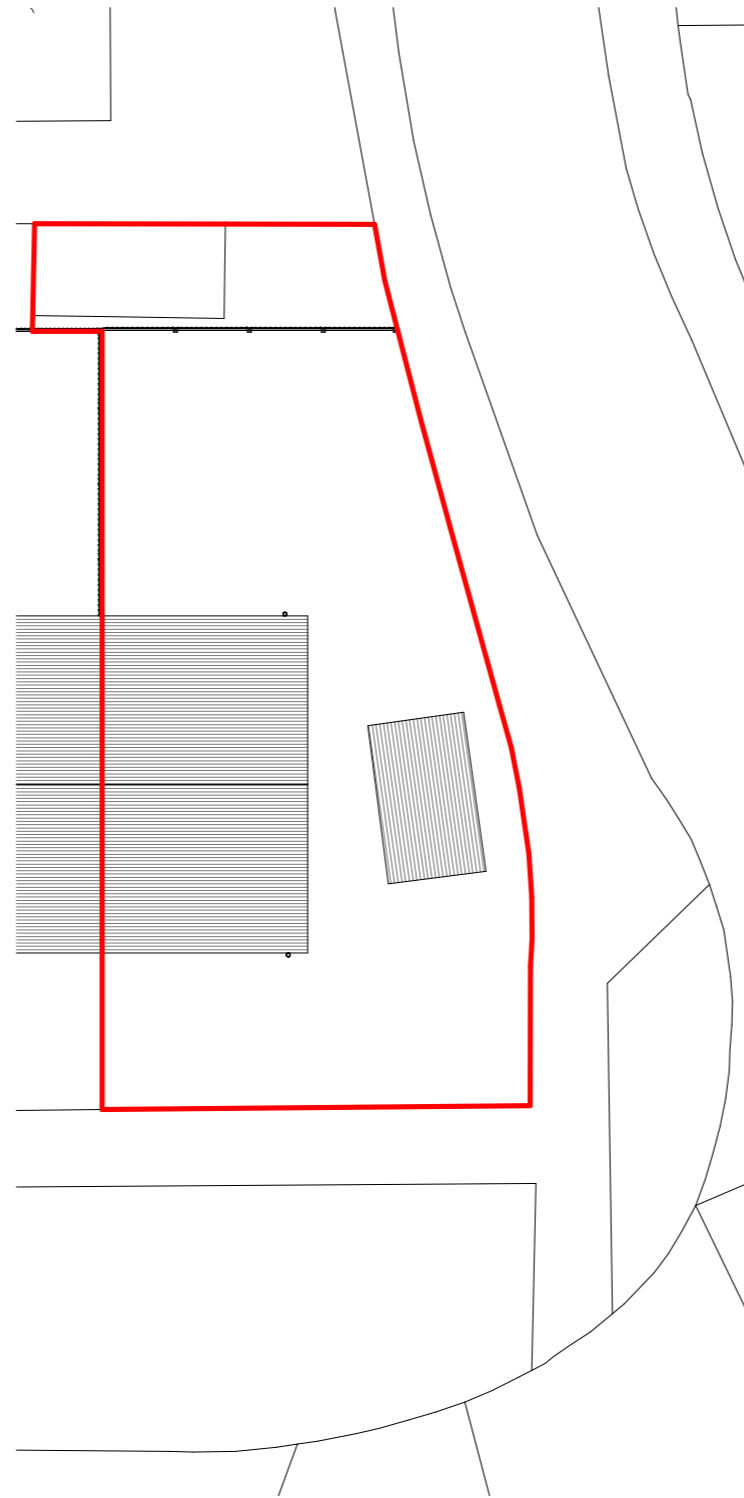

**Site Plan**  
1 : 200

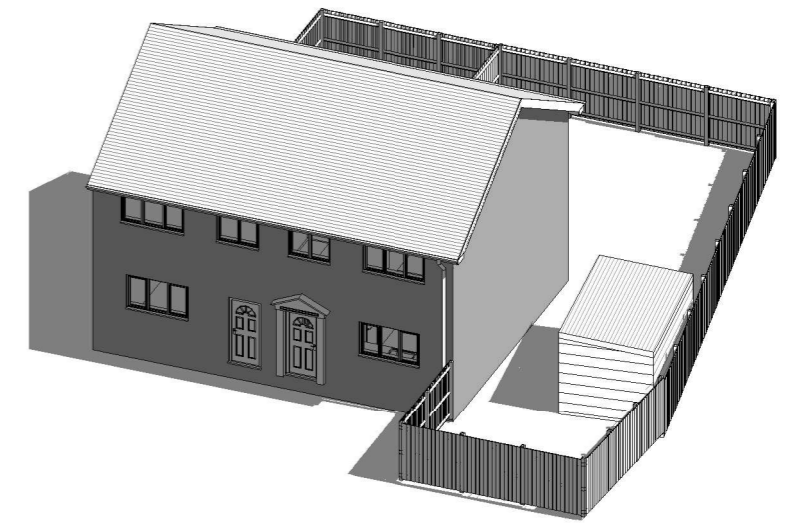

**3D View 1**

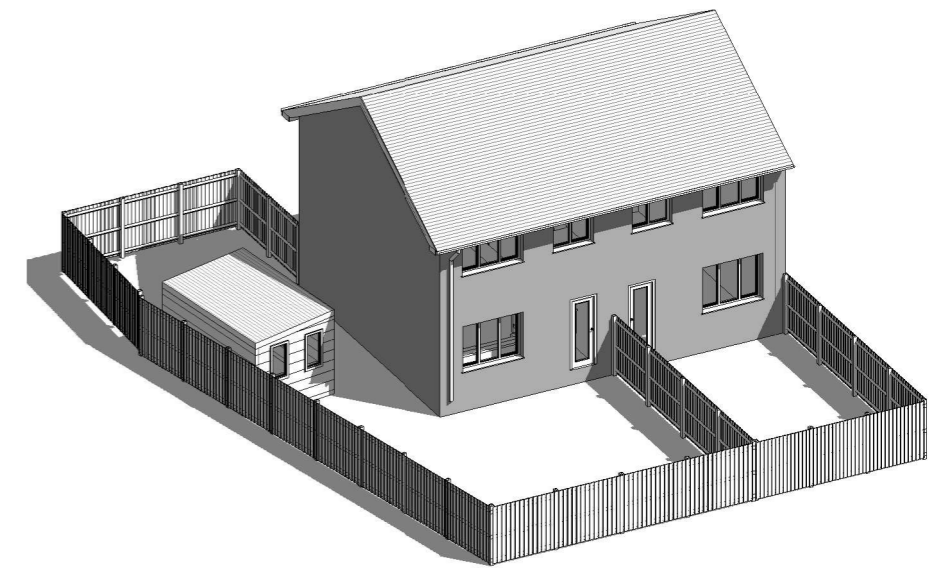

**3D View 2**



**RECEIVED**

19/01/2021  
21/00046/FUL



**FLUENT**  
ARCHITECTURAL DESIGN SERVICES

TEL: 0800 043 8838  
E-MAIL: INFO@FLUENT-ADS.CO.UK  
WEB: FLUENT-ADS.CO.UK

28 Church Road, Sandhurst

Existing Site Plan and Location

Scale @ A3

As indicated

Date

15.10.2020

Drawn by

D.Owolana

Drawing number

FLU.1308.01

Rev

B

No.	Description	Date