




**RECEIVED**  
 19/01/2021  
 21/00046/FUL


**Location Plan**  
 1 : 1250

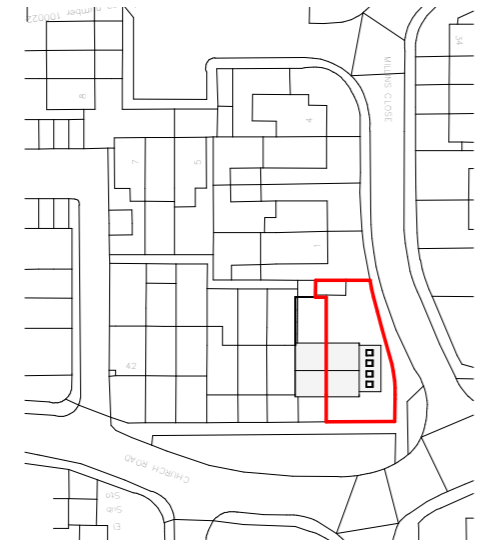


**Site Plan**  
 1 : 200

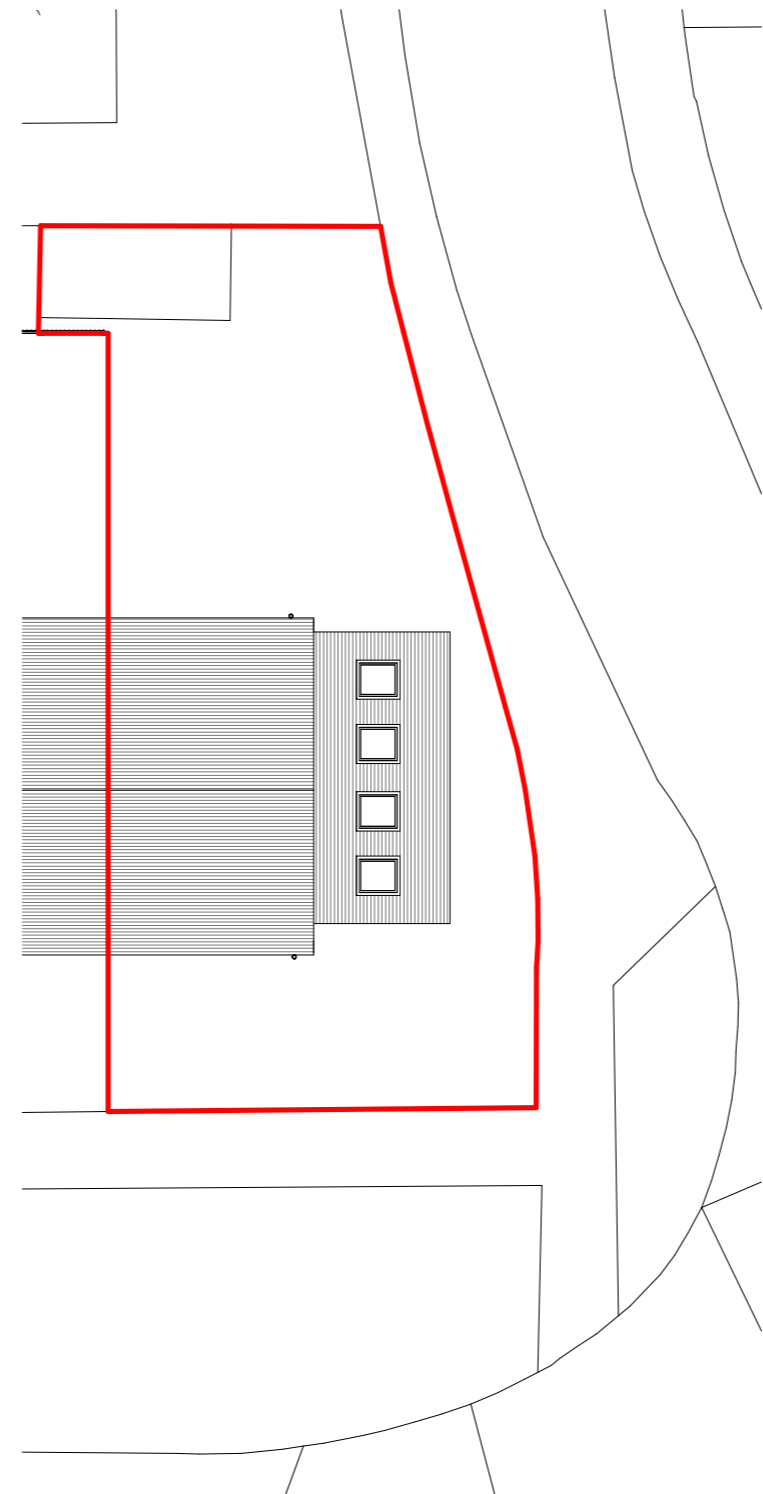

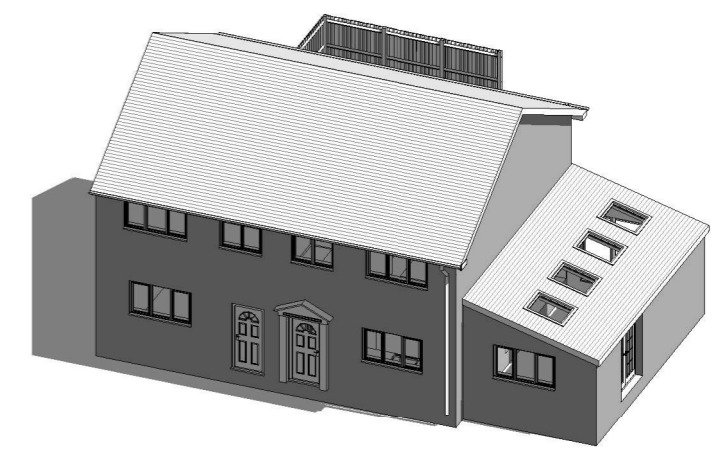**3D View 1**

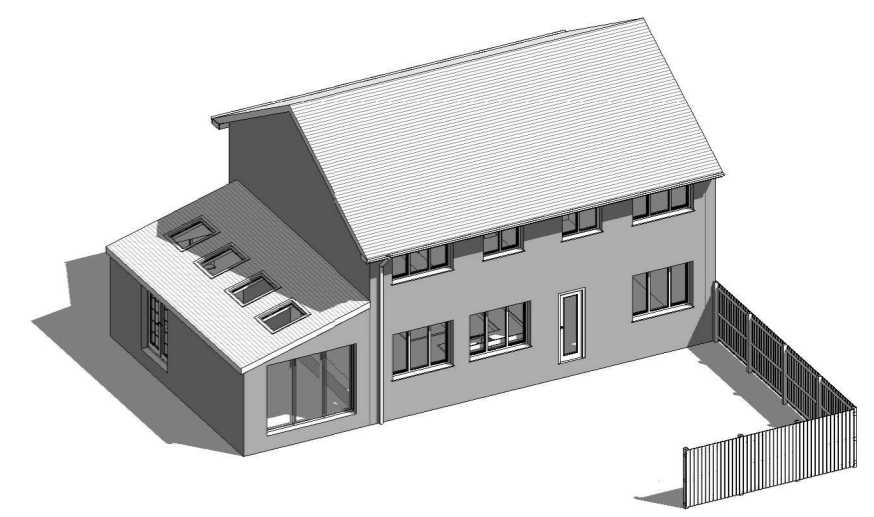

**3D View 2**

 


**FLUENT**  
 ARCHITECTURAL DESIGN SERVICES

TEL: 0800 043 8838  
 E-MAIL: INFO@FLUENT-ADS.CO.UK  
 WEB: FLUENT-ADS.CO.UK

28 Church Road, Sandhurst

**Proposed Site Plan and Location**

Scale @ A3	As indicated
Date	15.10.2020
Drawn by	D.Owolana

Drawing number	FLU.1308.04
Rev	C

No.	Description	Date