




RECEIVED
 19/01/2021
 21/00046/FUL

Ground floor
 1 : 100

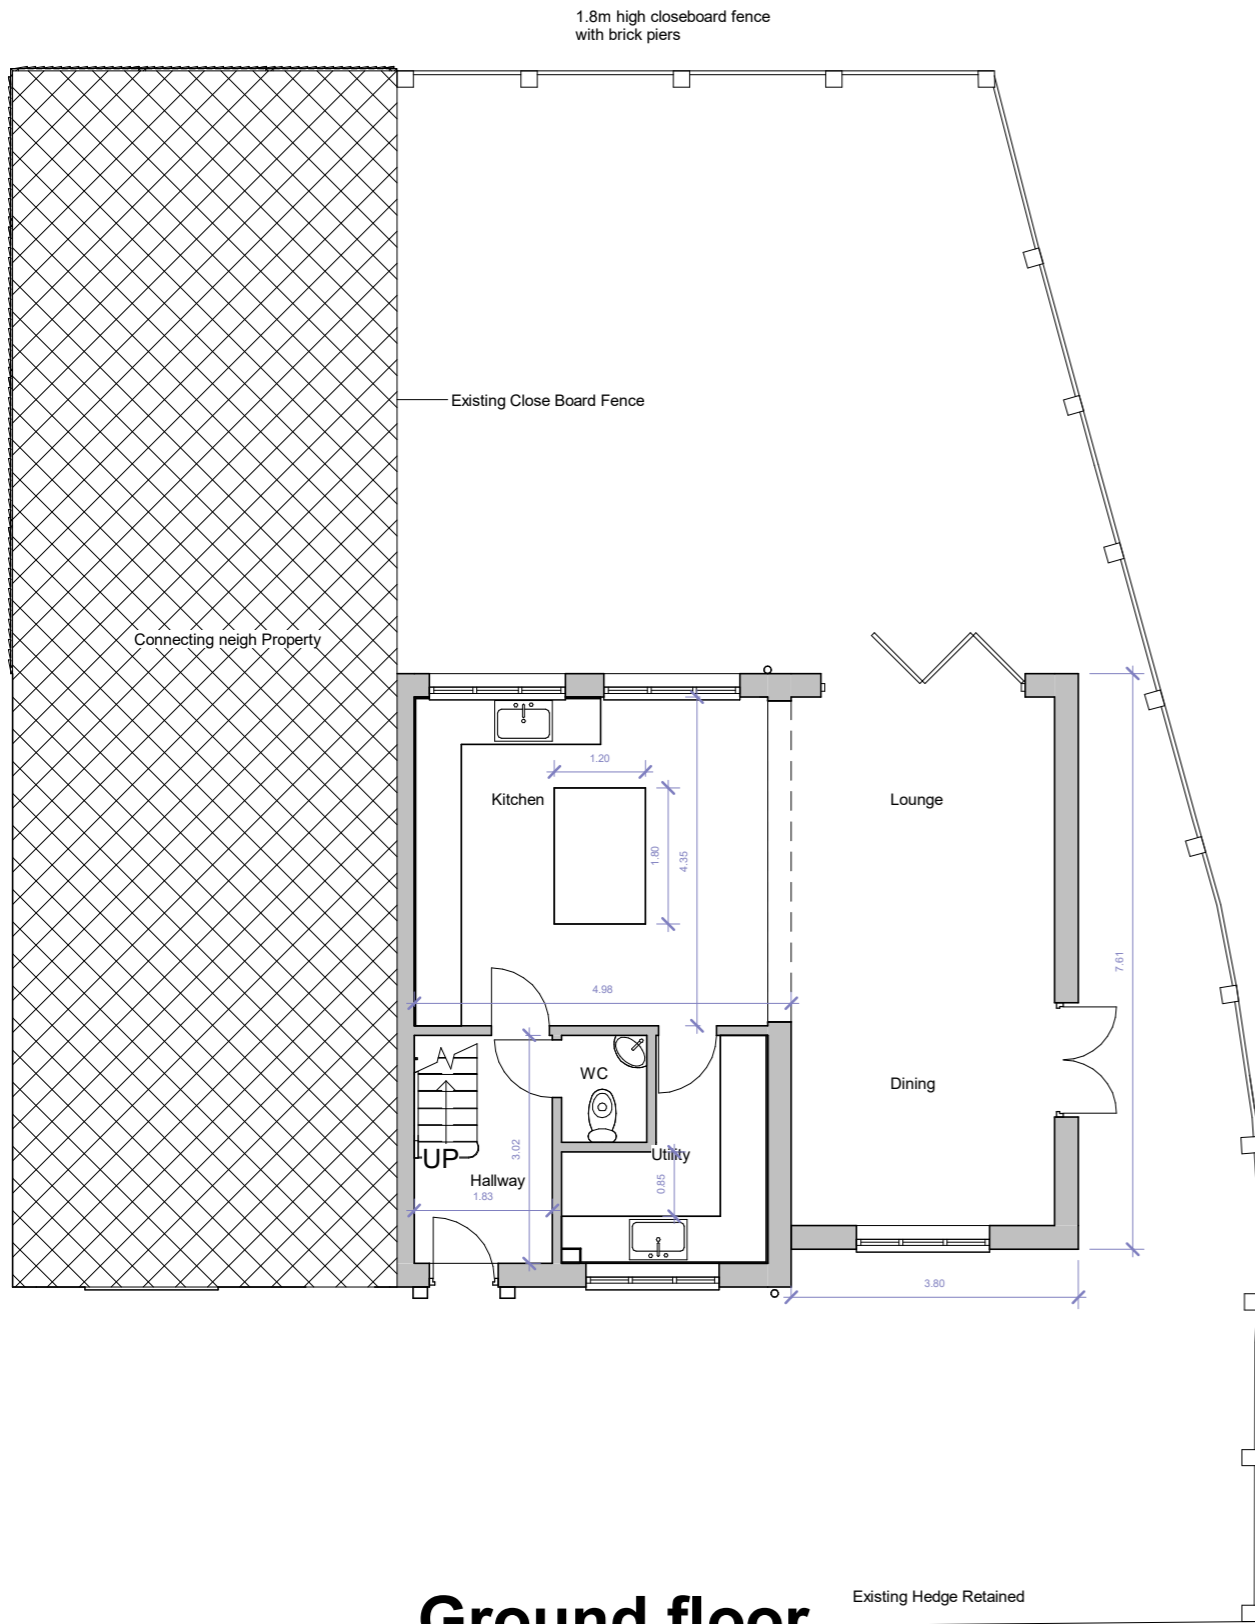

First Floor
 1 : 100

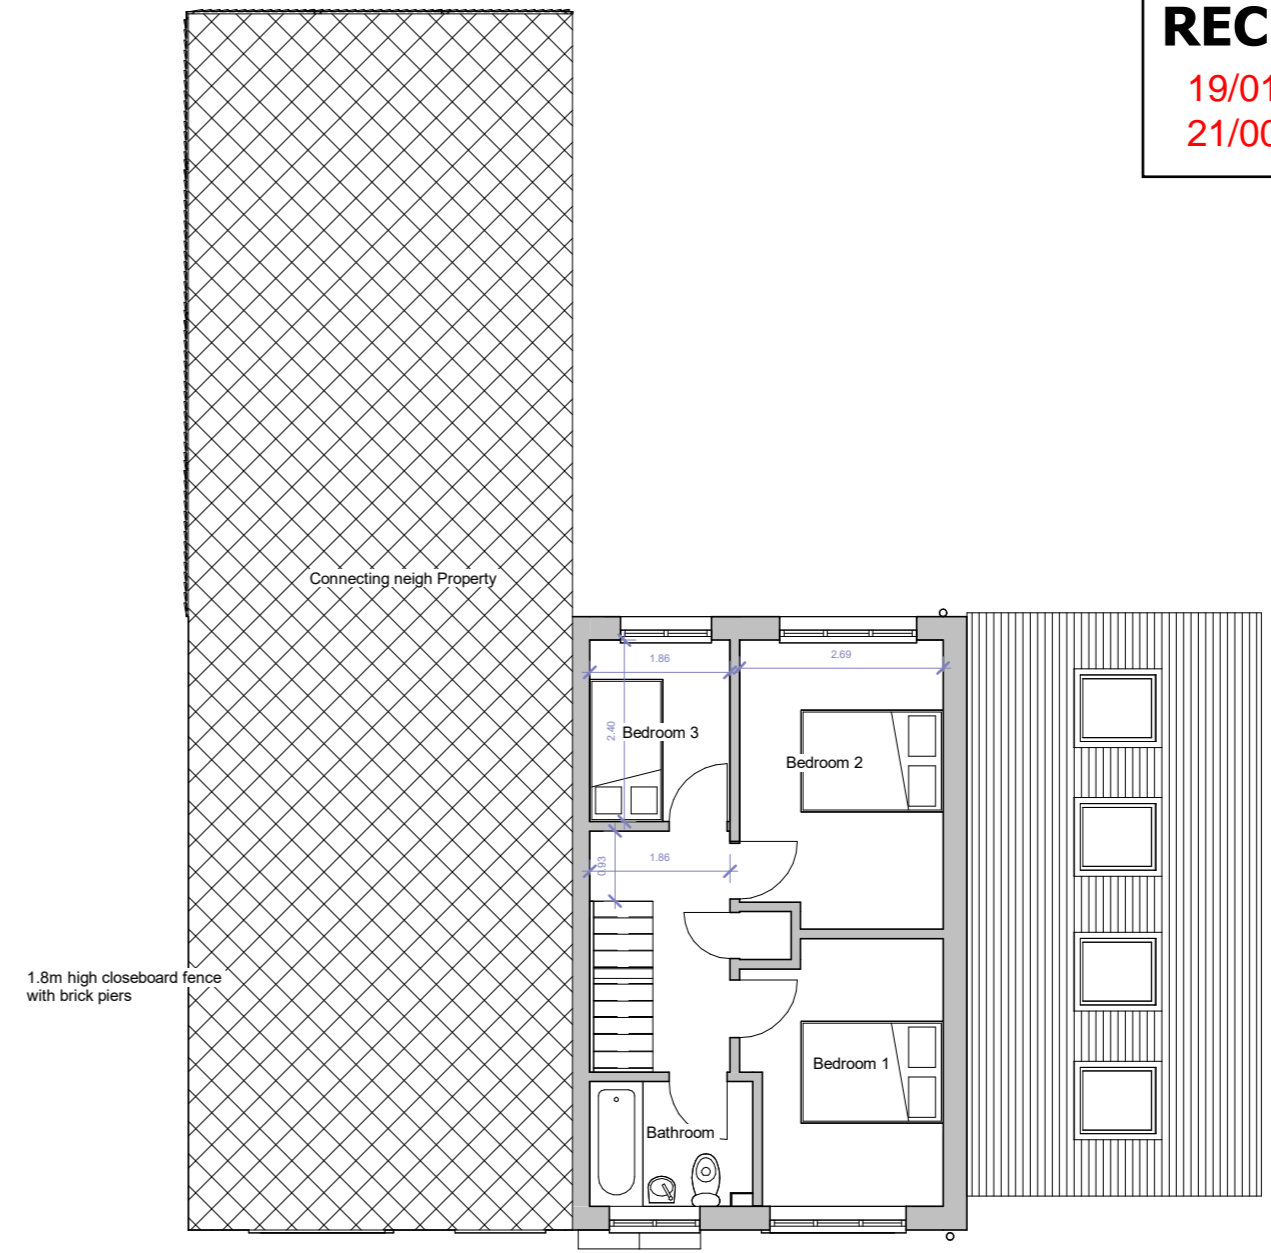

 
FLUENT
 ARCHITECTURAL DESIGN SERVICES

TEL: 0800 043 8838
 E-MAIL: INFO@FLUENT-ADS.CO.UK
 WEB: FLUENT-ADS.CO.UK

28 Church Road, Sandhurst

Proposed Floor Plans

Scale @ A3	1 : 100
Date	15.10.2020
Drawn by	D.Owolana

Drawing number	FLU.1308.05
Rev	E

No.	Description	Date