




Key

Extensions possible under permitted development

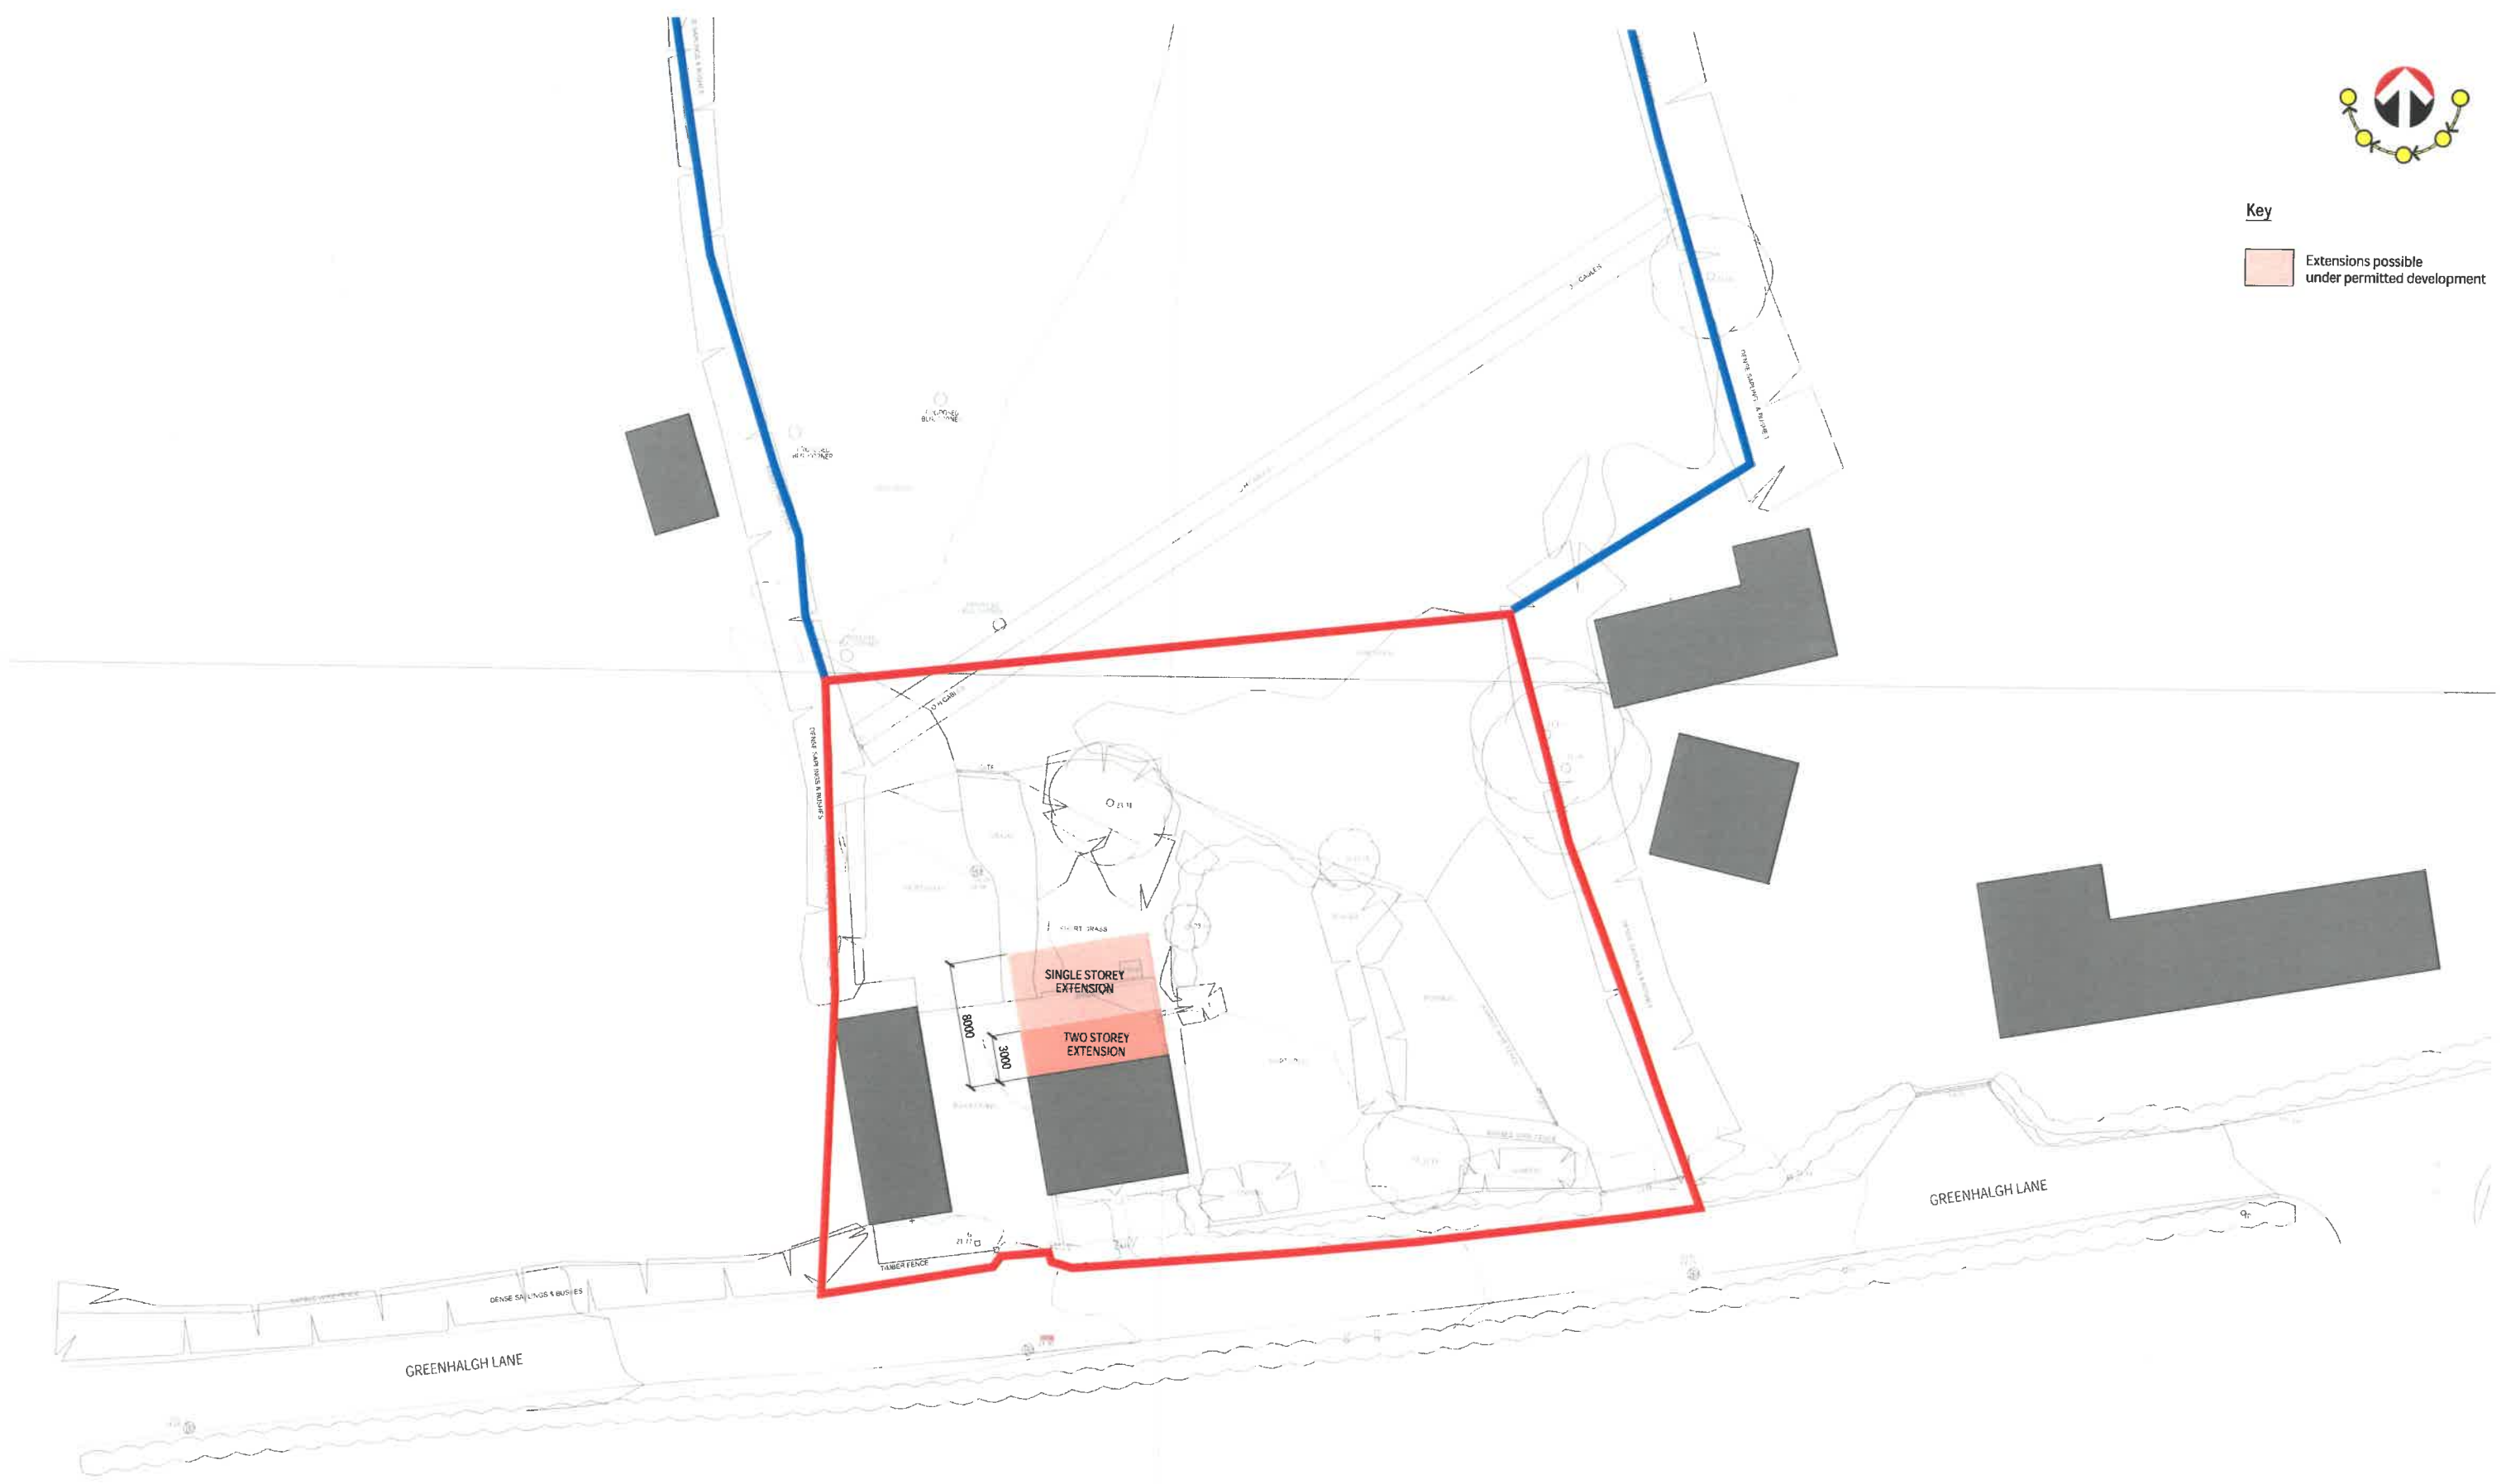

SP Site Plan  
1:200

Four Architects Limited (11813892)  
Note:  
This drawing is copyright  
Do not scale dimensions from drawings  
All dimensions must be checked on site by contractor or  
suitable qualified individual  
Contractor to report any discrepancies, errors or omissions  
prior to commencing work

Project Title	Replacement Dwelling	Stage	Concept
Location	Green Villa, Greenhalgh Lane - ESPRICK	Scale	1:200 @ a1
Drawing Title	Existing Site Plan indicating Permitted Development	Date	07.06.2019
		Job Number	19-011
		Drawing Number	03-DR-002
		Revision	

