



DO NOT SCALE FROM DRAWING

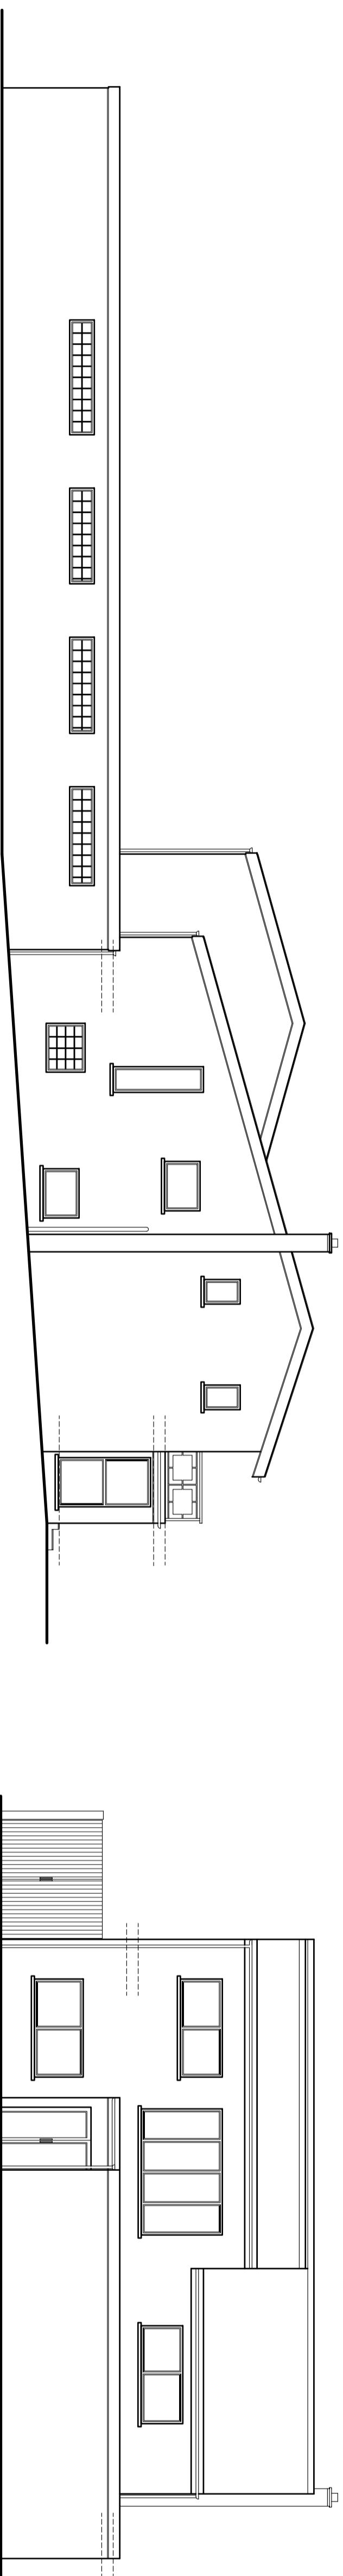

SIDE ELEVATION


REAR ELEVATION

EXISTING ELEVATIONS SCALE 1:100

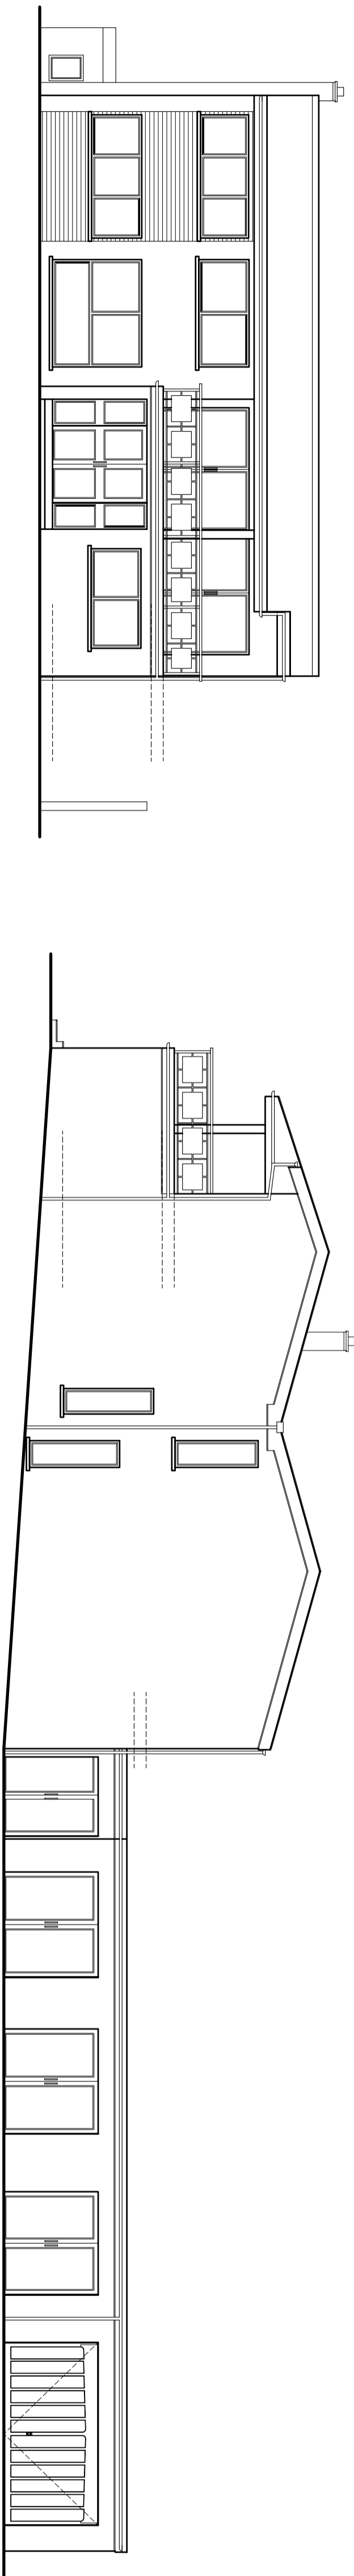

FRONT ELEVATION

SIDE ELEVATION

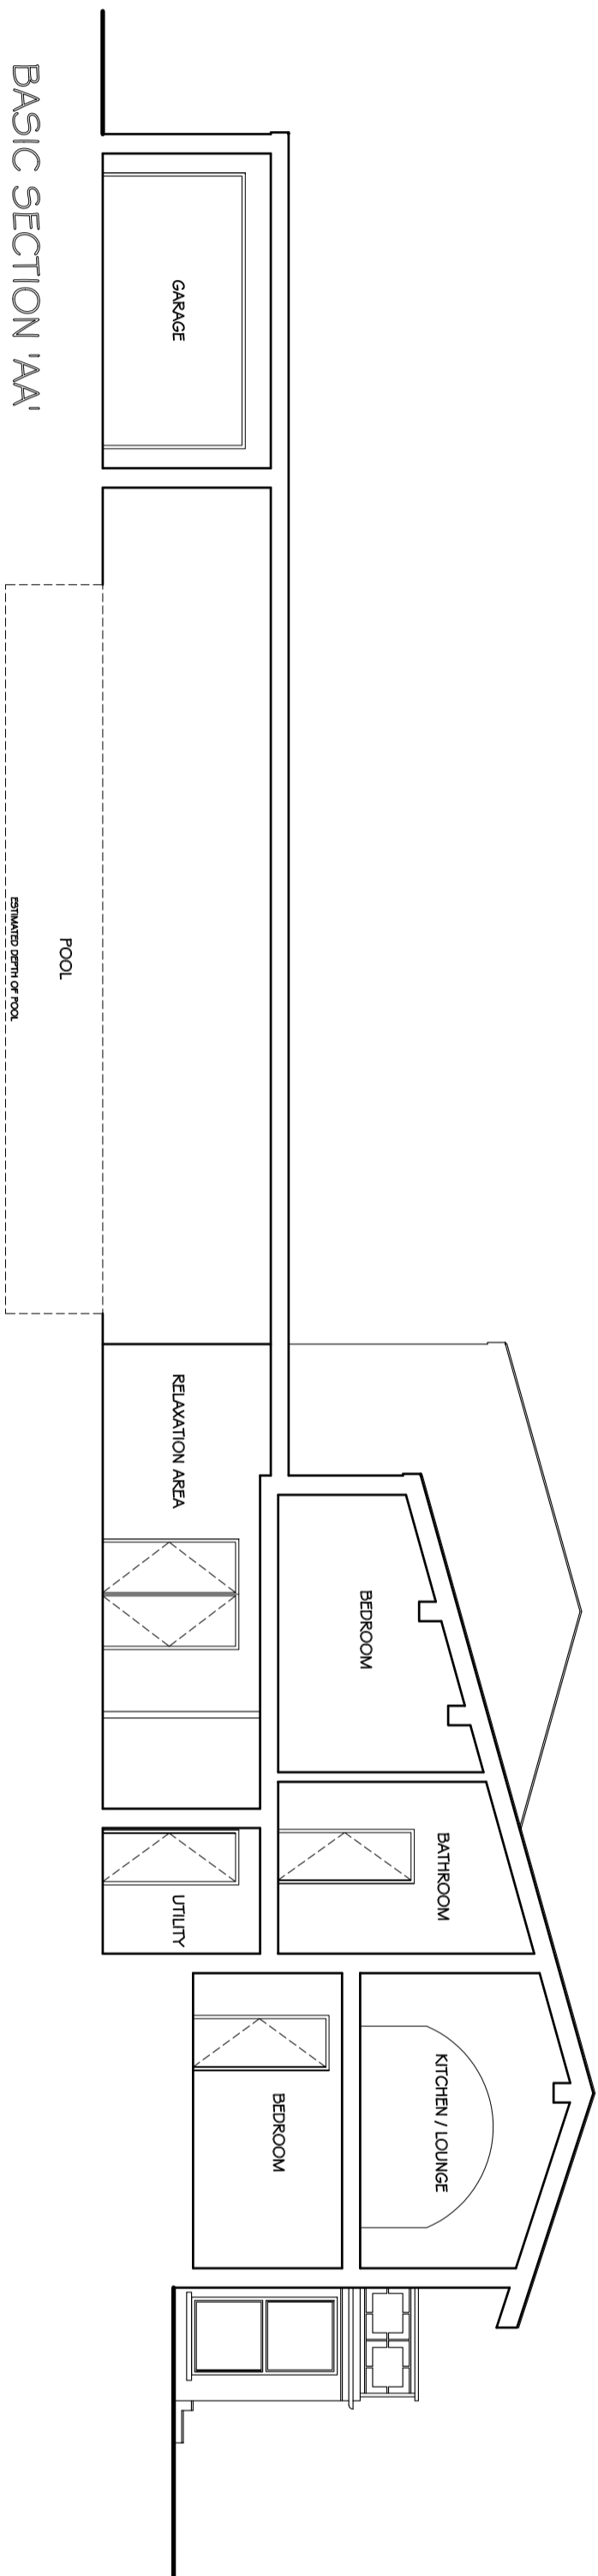


BASIC SECTION 'AA'

EXISTING SECTIONS SCALE 1:100

NOTES

1. ALL DIMENSIONS ARE IN MILLIMETRES.
2. THIS DRAWING IS TO BE READ IN CONJUNCTION WITH ALL OTHER RELATED DRAWINGS AND DOCUMENTS.
3. THE CONTRACTOR IS TO CHECK AND VERIFY ALL DIMENSIONS ON SITE.
4. PRIOR TO COMMENCEMENT OF CONSTRUCTION WORKS.
5. ASSUMPTIONS USED IN THE DESIGN AND DRAWING PREPARATION DIFFER TO THAT FOUND ON SITE.

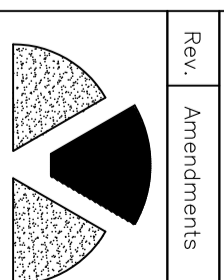
Keystone Design Associates Ltd.
 Registered Office
 Development House
 102 North From Street
 St Annies
 Tel. No. 01253 648040
 Fax. No. 01253 725801
 Email: info@keystonedesign.co.uk

PROJECT ADDRESS
102 NORTH FROM ST ANNIES

PROJECT TITLE
LOFT / ROOF EXTENSION

DRAWING TITLE
SURVEY OF EXISTING

Client	Drawn	Checked	Date	Scales
MISS L. MARS	MT		25/04/13	1:100@A1
DRAWING No. A013/0725/02				

This drawing & contents are the property of Keystone Design Assoc Ltd. Copyright and may not be reproduced or used in any way without the written permission of Keystone Design Assoc Ltd. E:\Server\Documents\Drawings\2013\102_North From\Survey

