



**Existing Ground Floor Plan Showing Down Takings**

1 : 50

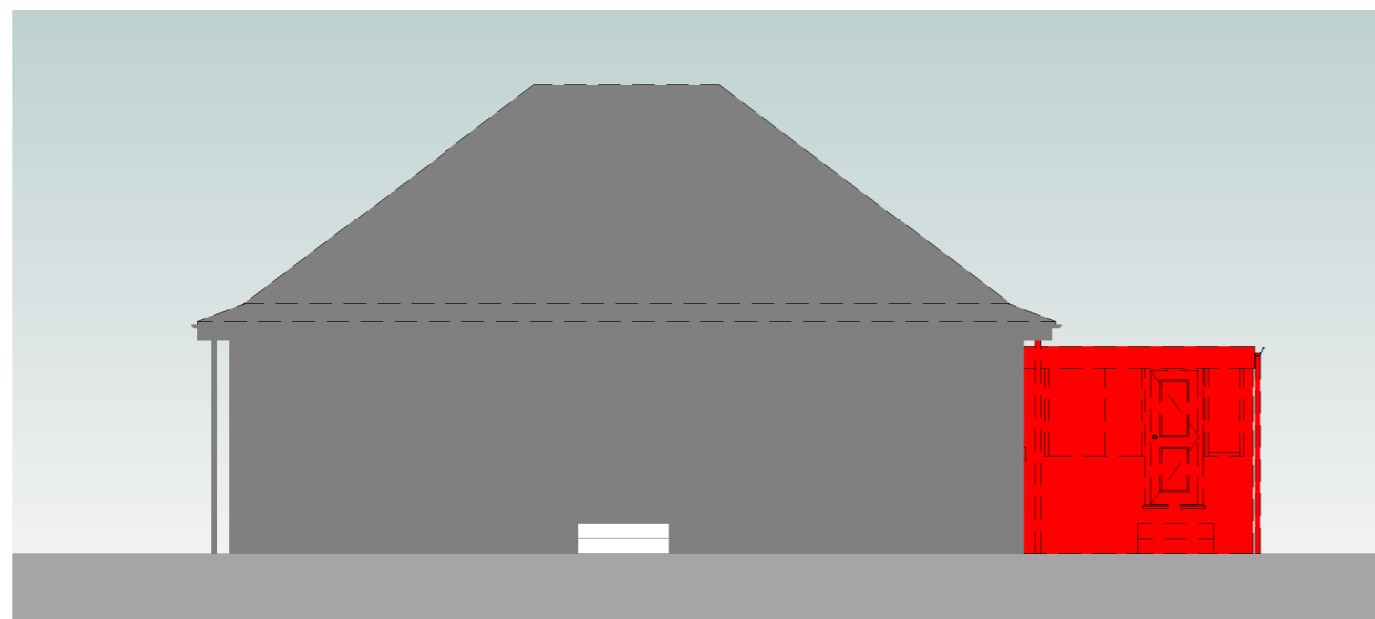


**Existing Elevation - A Down Takings**

1 : 100

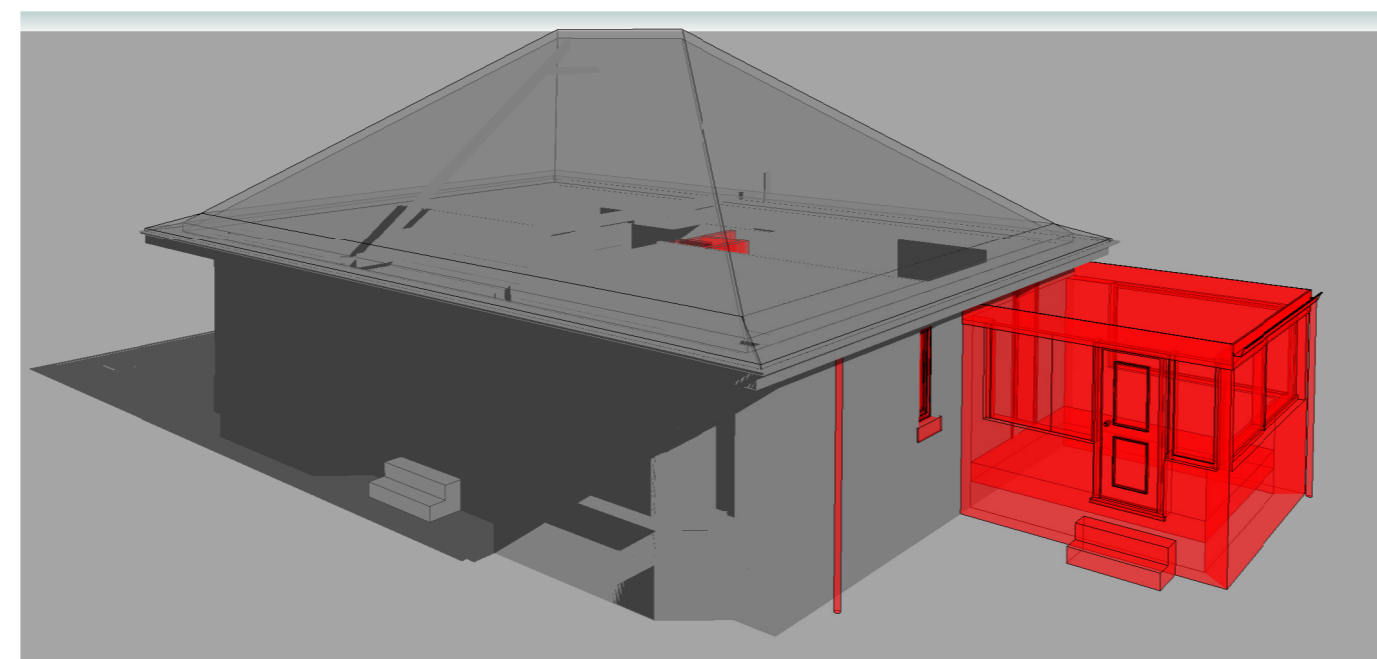


**3D External - Down Takings**

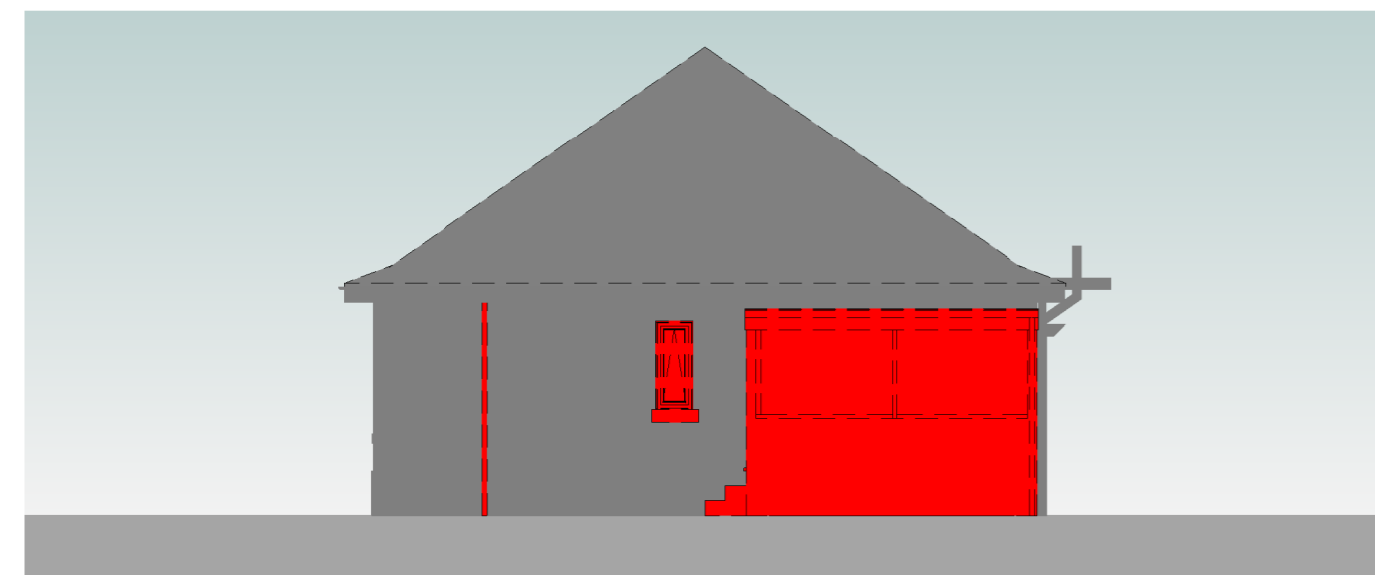

**Existing Elevations - B Down Takings**

1 : 100

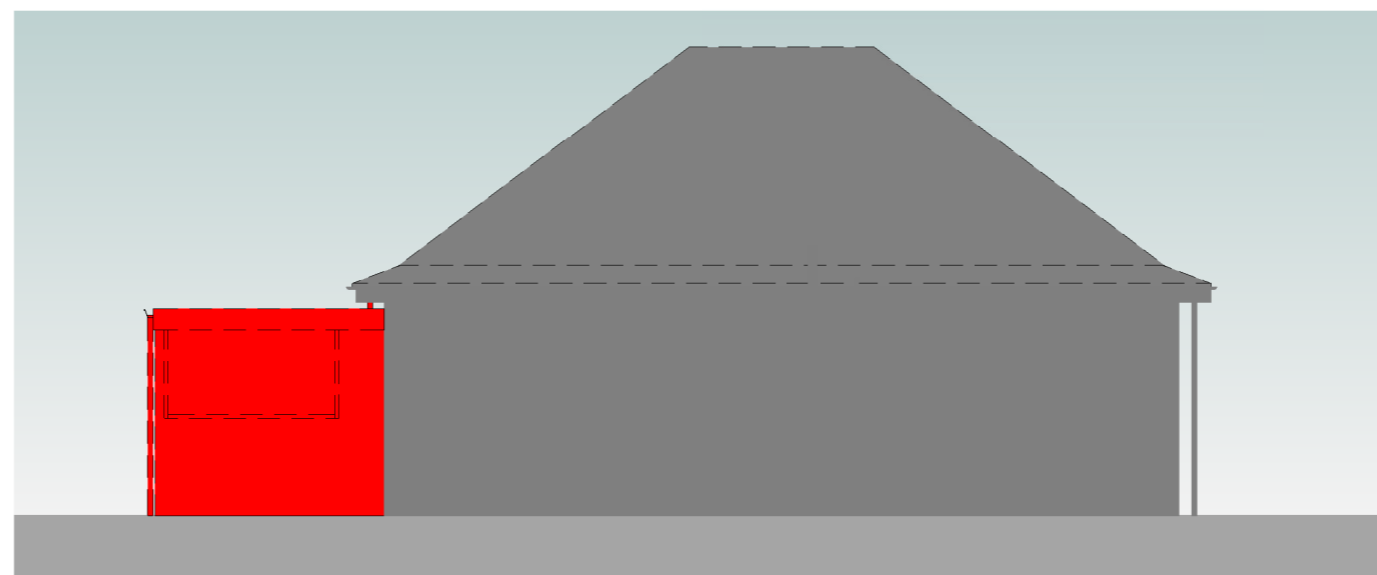

**Existing Elevation - C Down Takings**

1 : 100




VISUAL SCALE 1:50 @ A1

ALL DIMENSIONS TO BE CHECKED ON SITE  
DO NOT SCALE FROM THIS DRAWING.  
USE FIGURED DIMENSIONS ONLY.  
IF IN DOUBT ASK  
THIS DRAWING IS THE COPYRIGHT OF CRGP LTD. AND  
SHOULD NOT BE REPRODUCED IN ANY FORMAT WITHOUT  
PRIOR APPROVAL.

C	08/02/21	Drawing Updated Following Planning Comments	JMcN
B	04/02/21	Drawing Updated Following Planning Comments	JMcN
A	29/01/21	Issued For Planning	JMcN
Rev	Date	Description	By

CRGP Limited  
Unit 9 The Green House  
Beechwood Business Park  
Inverness IV2 3BL

also in Glasgow



Tel: 01463 718200  
Fax: 01463 716222  
web: www.crgp.co.uk

Architecture Building Surveying Project Management Quantity Surveying

CLIENT  
**Mr & Mrs Adamson**  
1A Border Avenue  
KA21 5NH

PROJECT  
Proposed Extension  
1A Border Avenue Slatcoats  
KA21 5NH

DRG. TITLE  
**Proposed Down Taking Plan**

STATUS **PLANNING**

DRAWN	JMcN	SCALE	As indicated
CHECKED	Checker	ORIGINAL	A2
JOB NO.	9497	DATE	01/25/21

DRG. NO. -REV.  
**9497-PL(20)101-C**