


ALL DIMENSIONS TO BE CHECKED ON SITE
DO NOT SCALE FROM THIS DRAWING.
USE FIGURED DIMENSIONS ONLY.
IF IN DOUBT ASK.
THIS DRAWING IS THE COPYRIGHT OF CRGP LTD. AND
SHOULD NOT BE REPRODUCED IN ANY FORMAT WITHOUT
PRIOR APPROVAL.

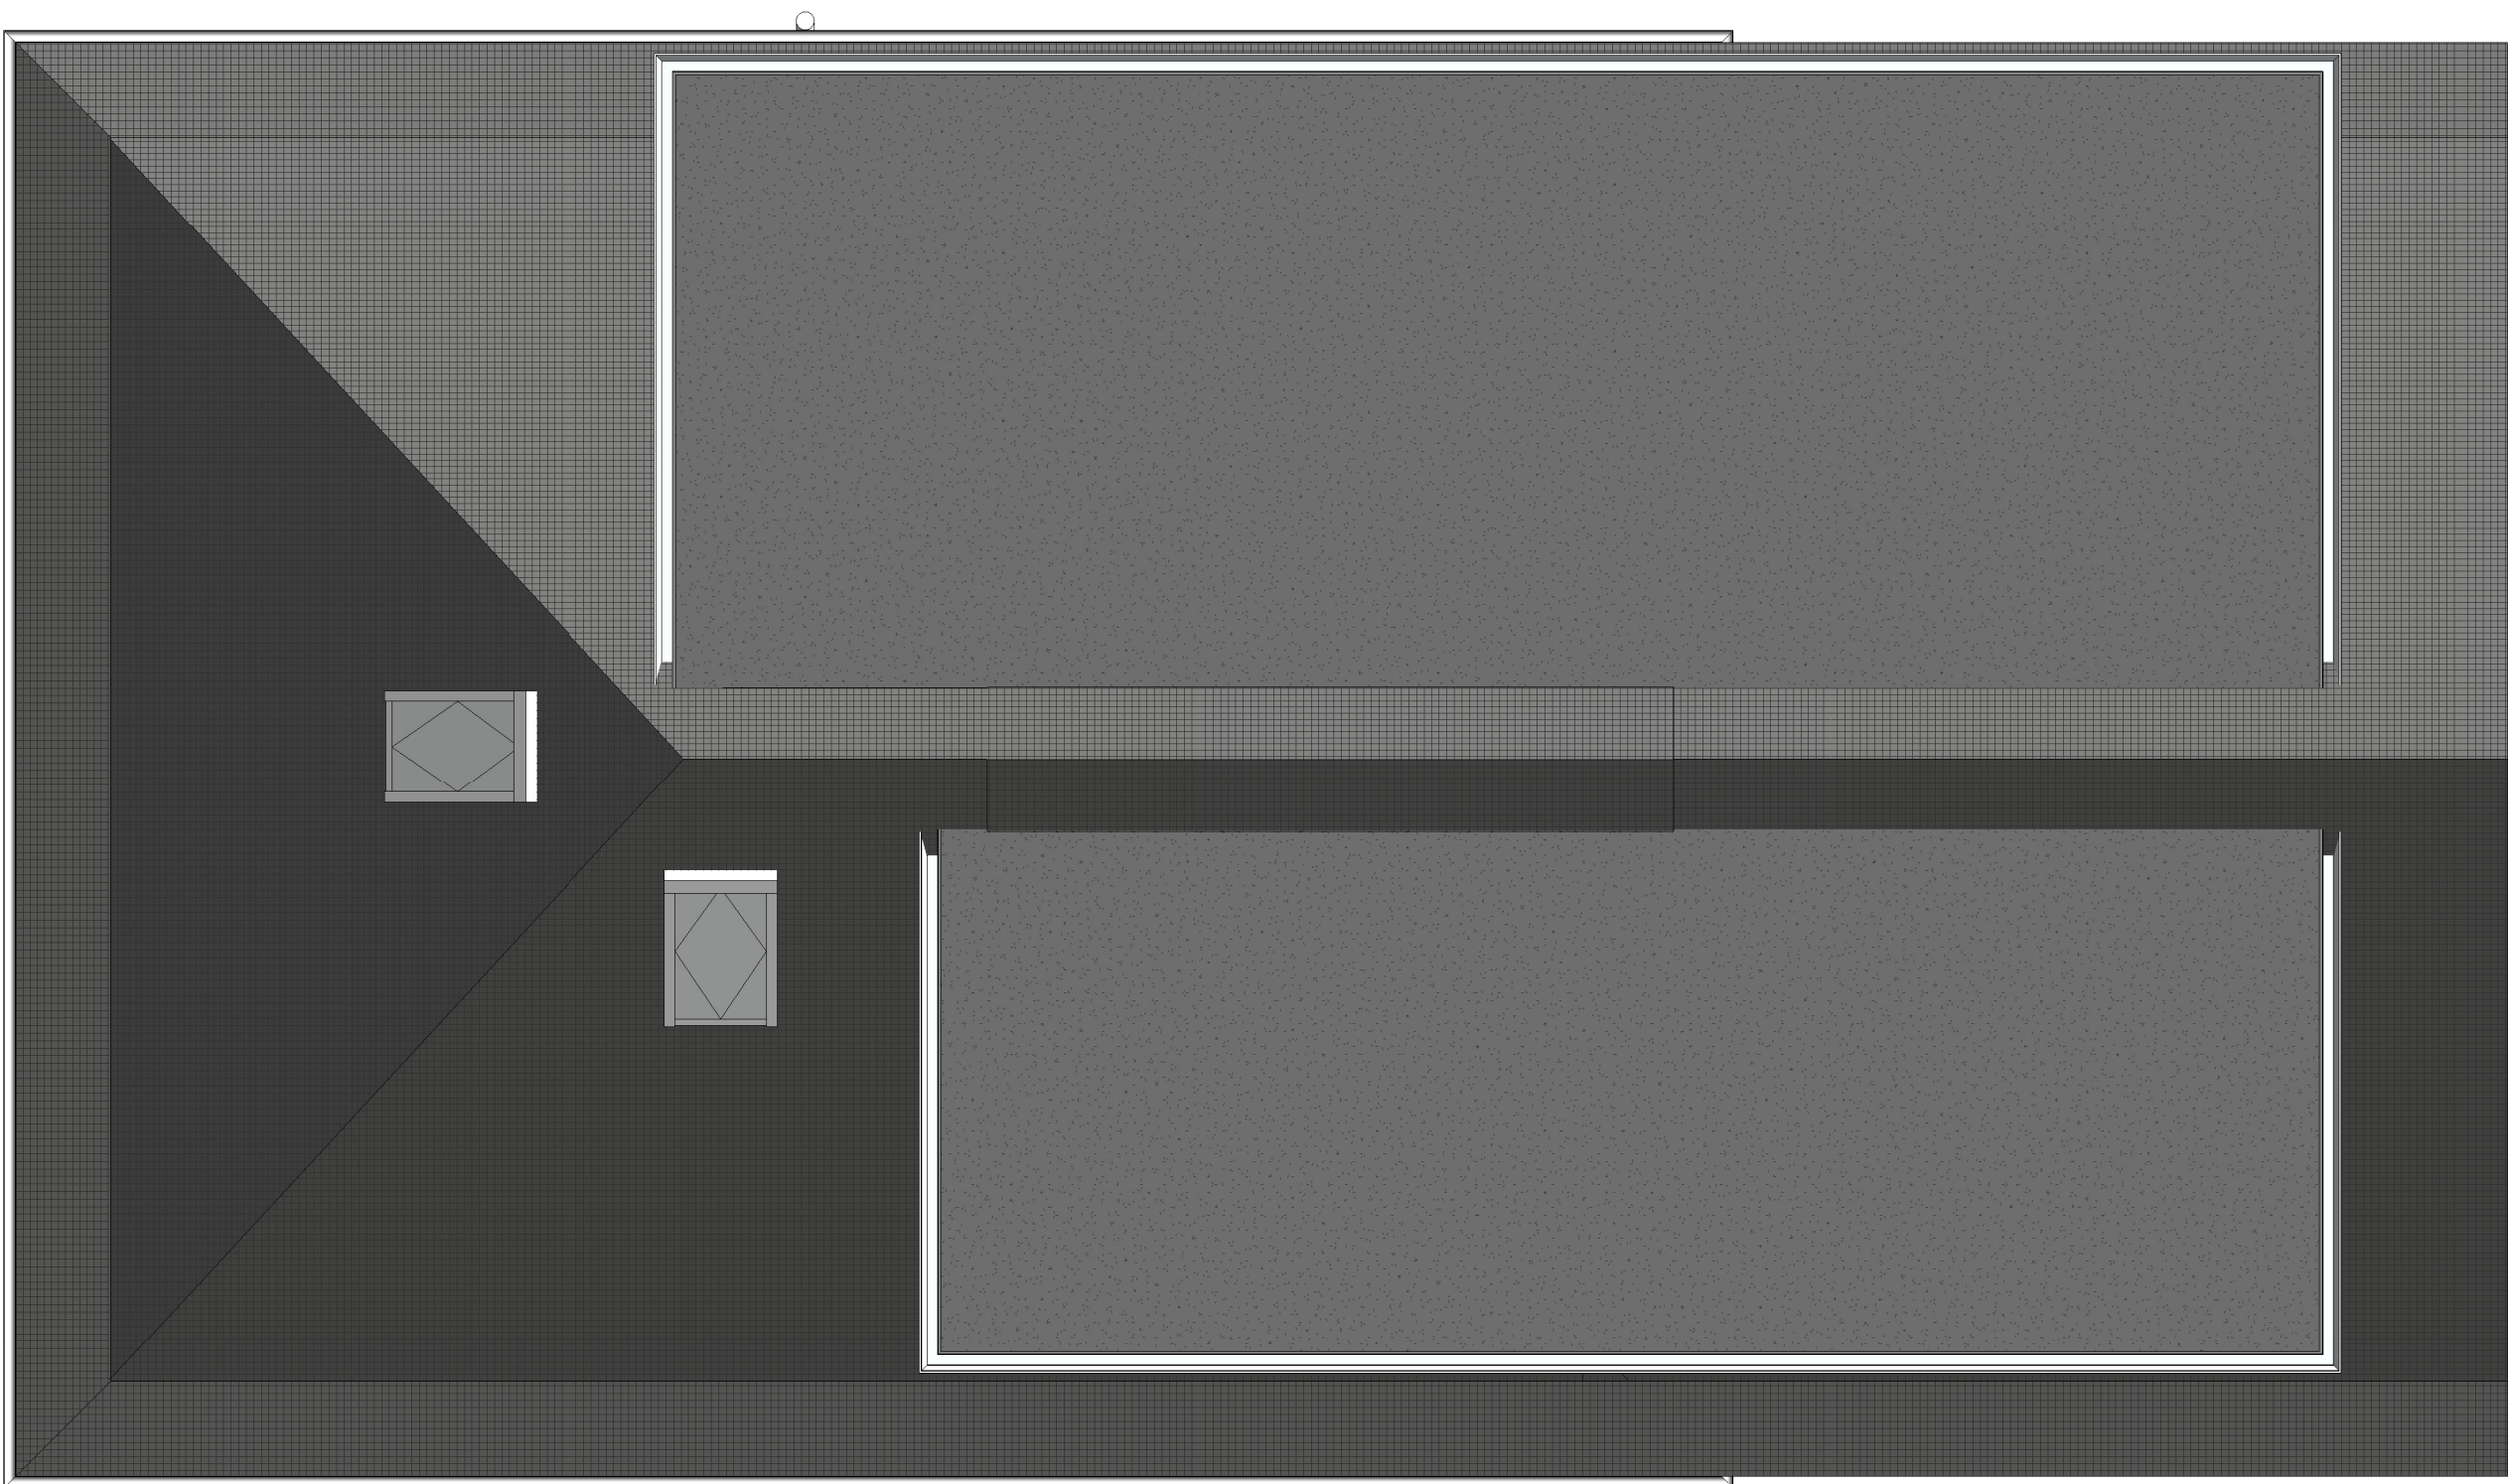

B	04/02/21	Drawing Updated Following Planning Comments	JMcN
A	29/01/21	Issued For Planning	JMcN
Rev	Date	Description	By

CRGP Limited
Unit 9 The Green House
Beechwood Buisness Park
Inverness IV2 3BL

also in Glasgow

Tel: 01463 718200
Fax: 01463 716222
web:www.crgp.co.uk

Architecture Building Surveying Project Management Quantity Surveying



CLIENT
Mr & Mrs Adamson
1A Border Avenue
KA21 5NH

PROJECT
Proposed Extension
1A Border Avenue Slatcoats
KA21 5NH

DRG. TITLE
Proposed Roof Plan

STATUS	PLANNING		
DRAWN	JMcN	SCALE	1 : 50
CHECKED	Checker	ORIGINAL	A3
JOB NO.	9497	DATE	01/25/21
DRG. NO. -REV.	9497-PL(20)002-B		

Proposed Roof Plan
1 : 50

