



This drawing must not be scaled. Discrepancies are to be reported to the Architect immediately. All dimensions are approximate and are to be checked on site. All information to be subject to site surveys. This drawing, or any portion of it must not be reproduced without prior consent from the Architect.


© Joseph Boniface Architects Ltd

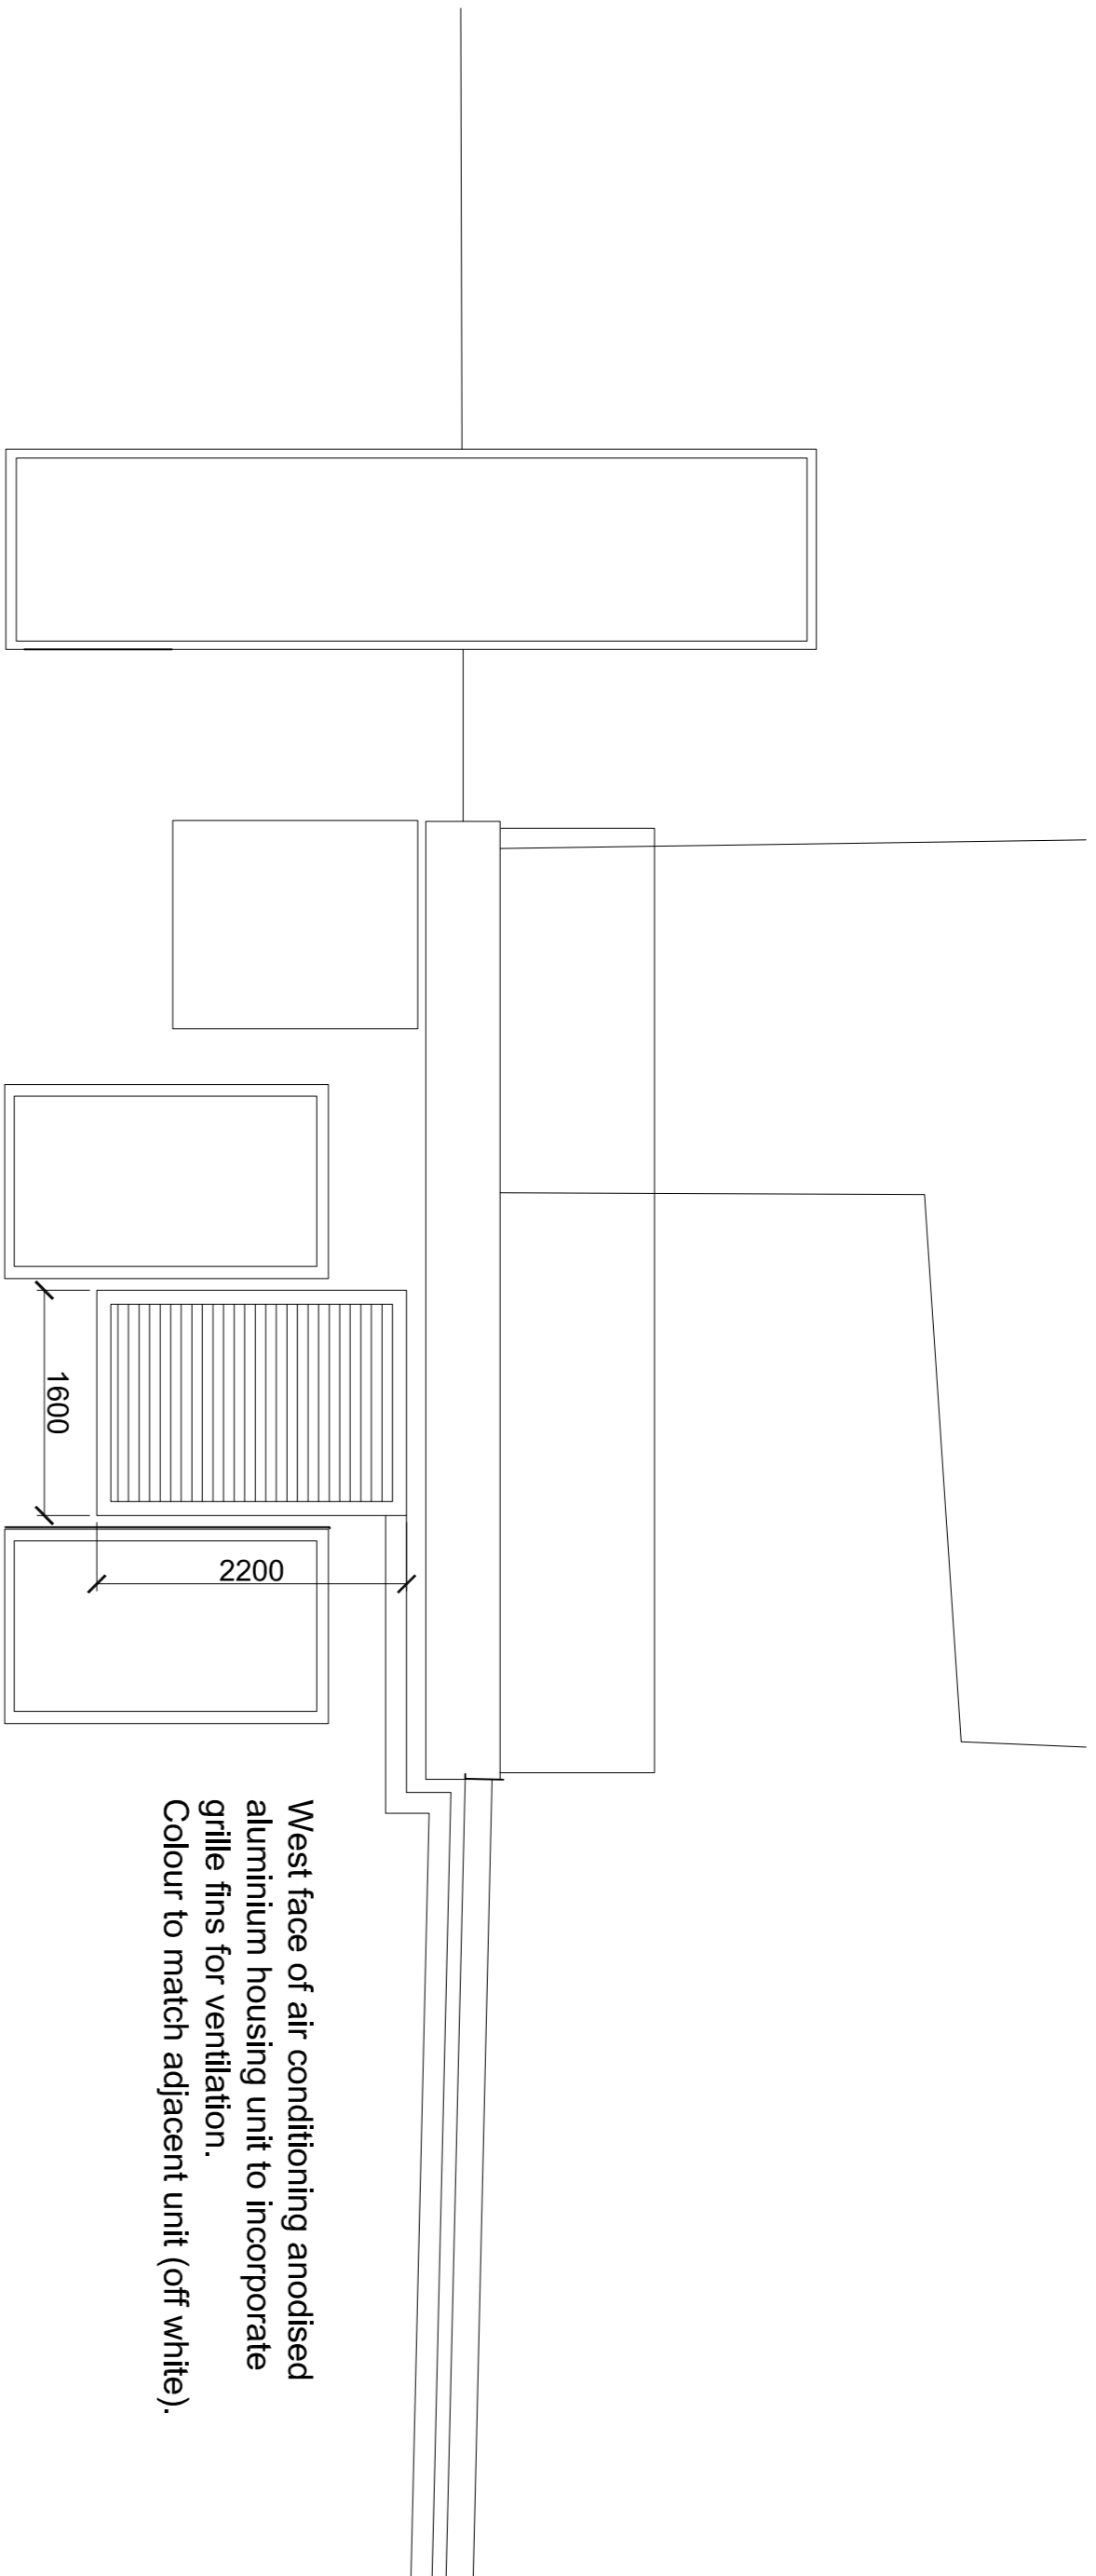


Proposed West Elevation

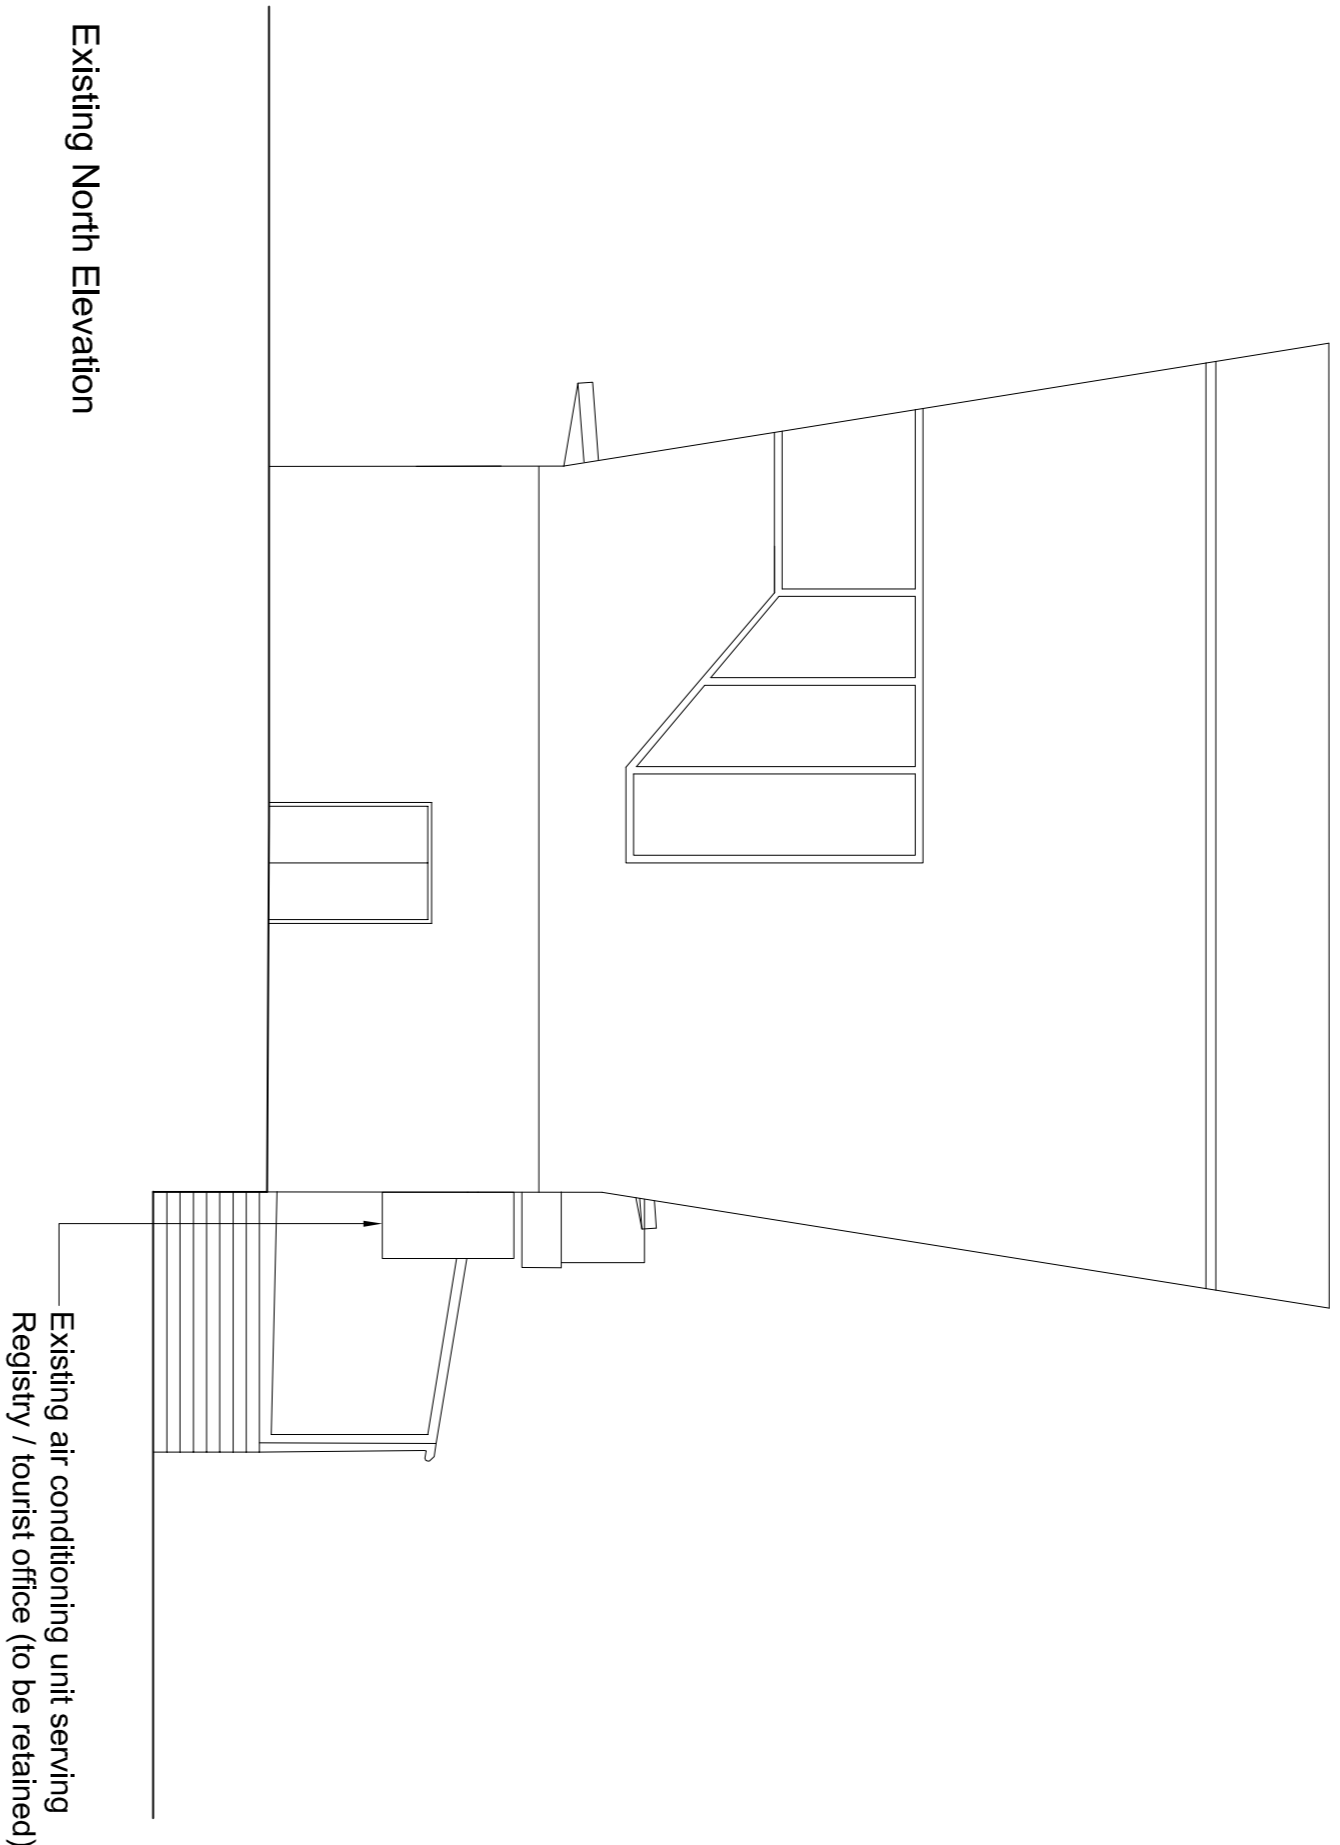

Existing North Elevation

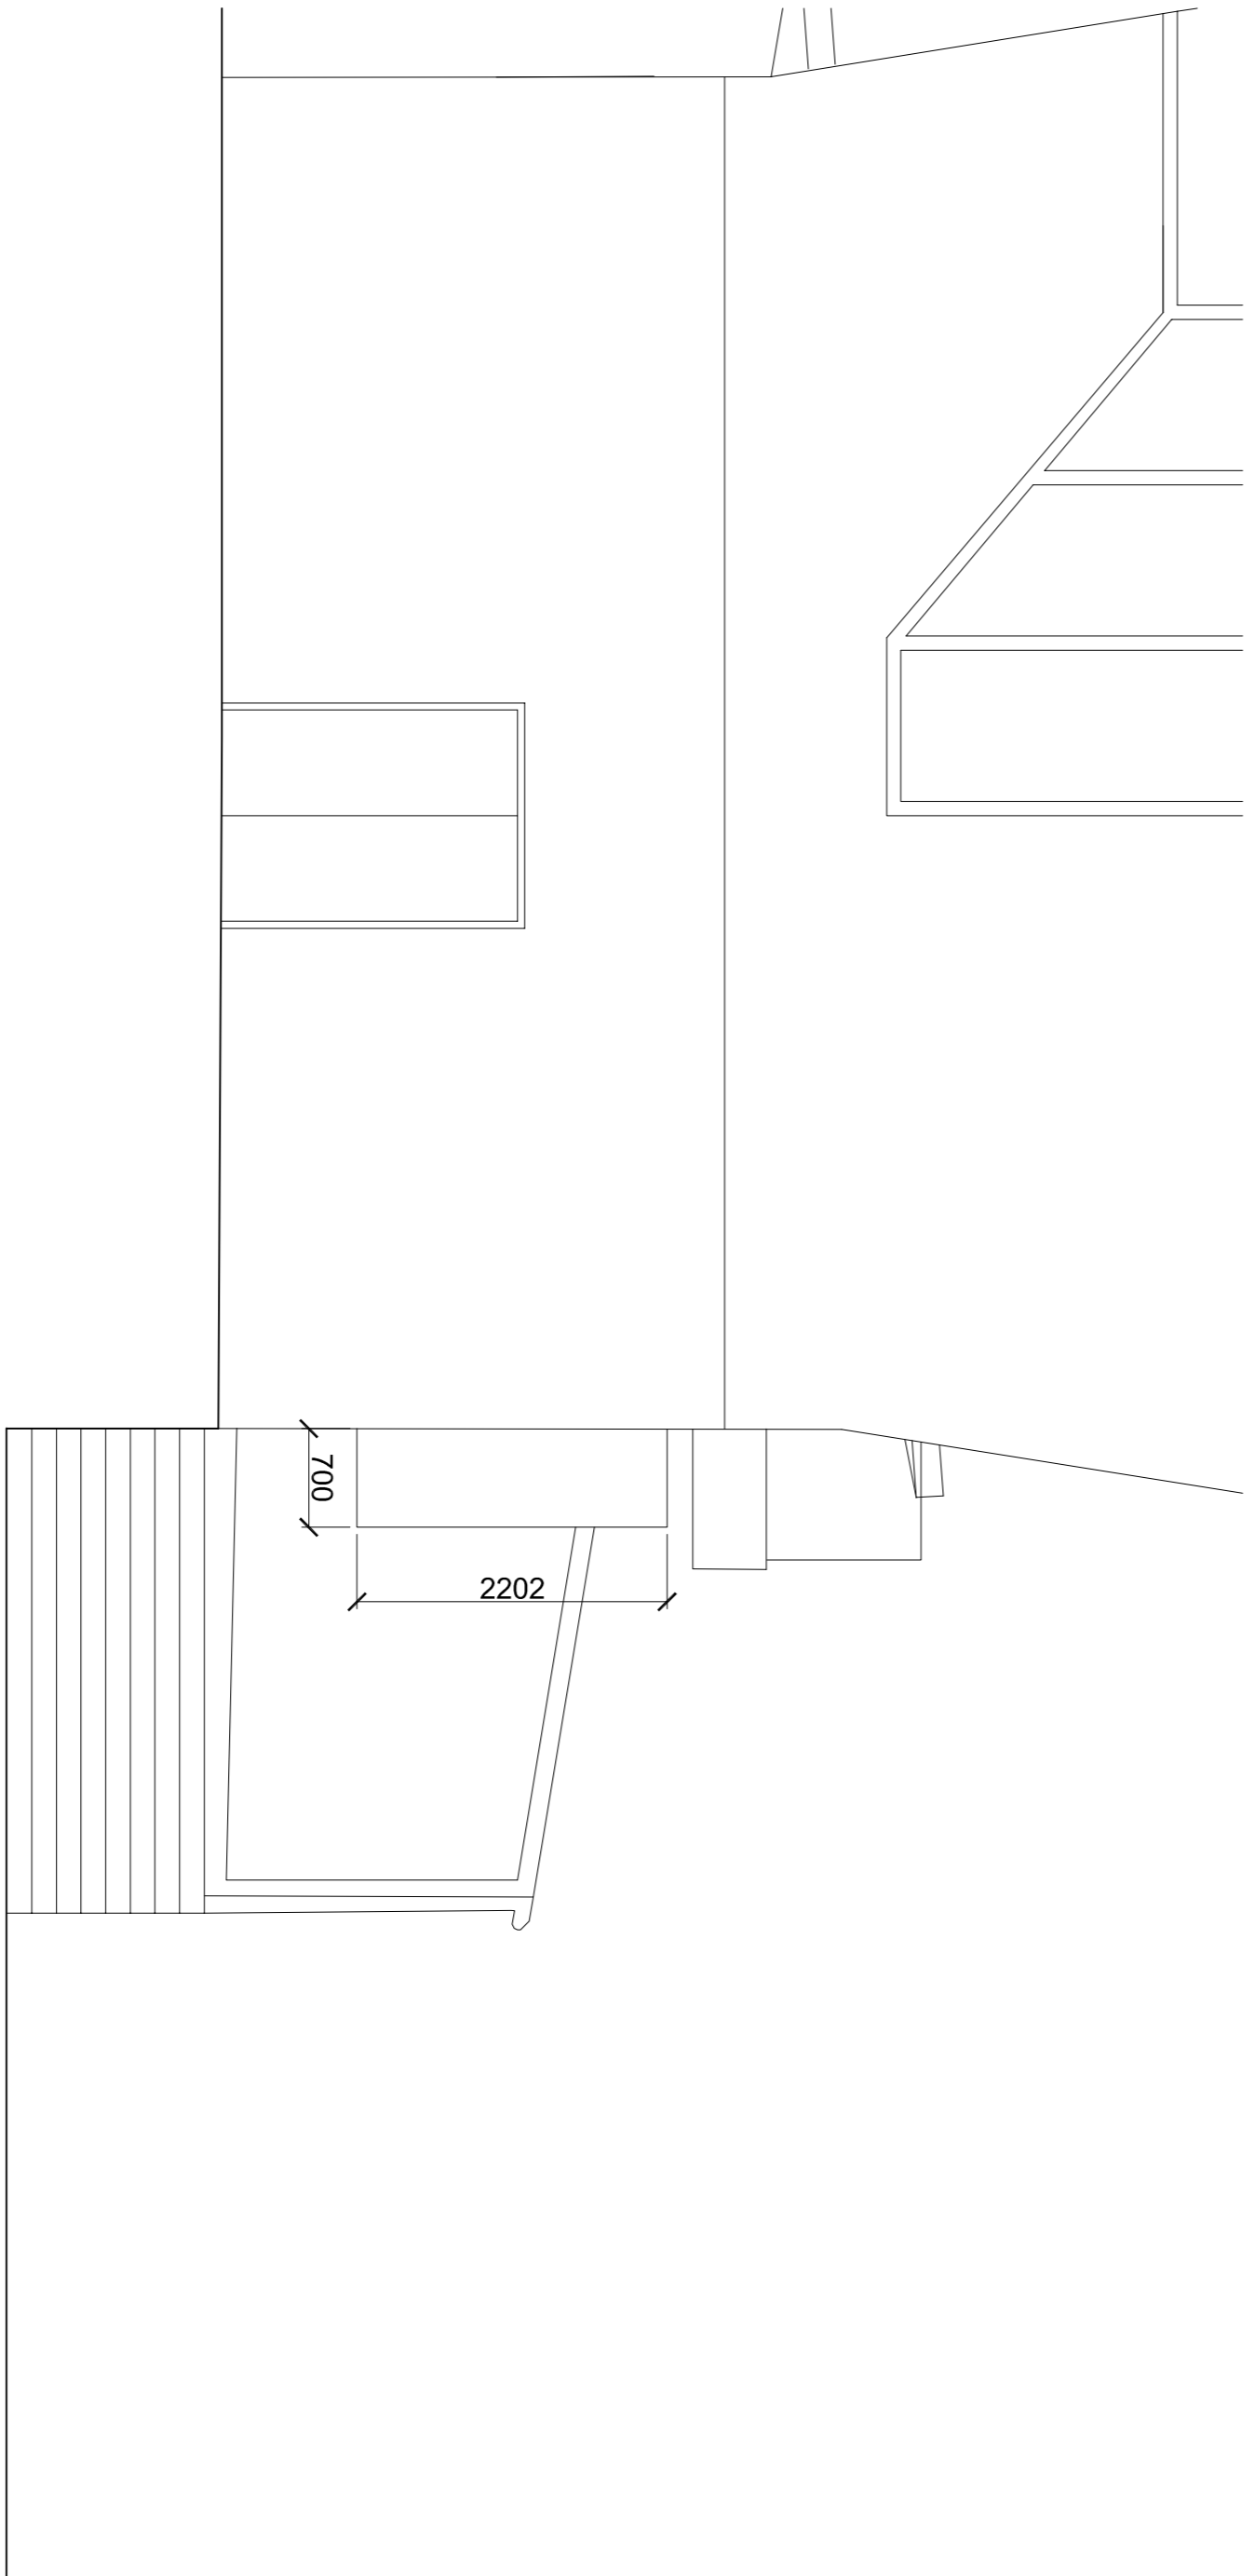

Proposed North Elevation

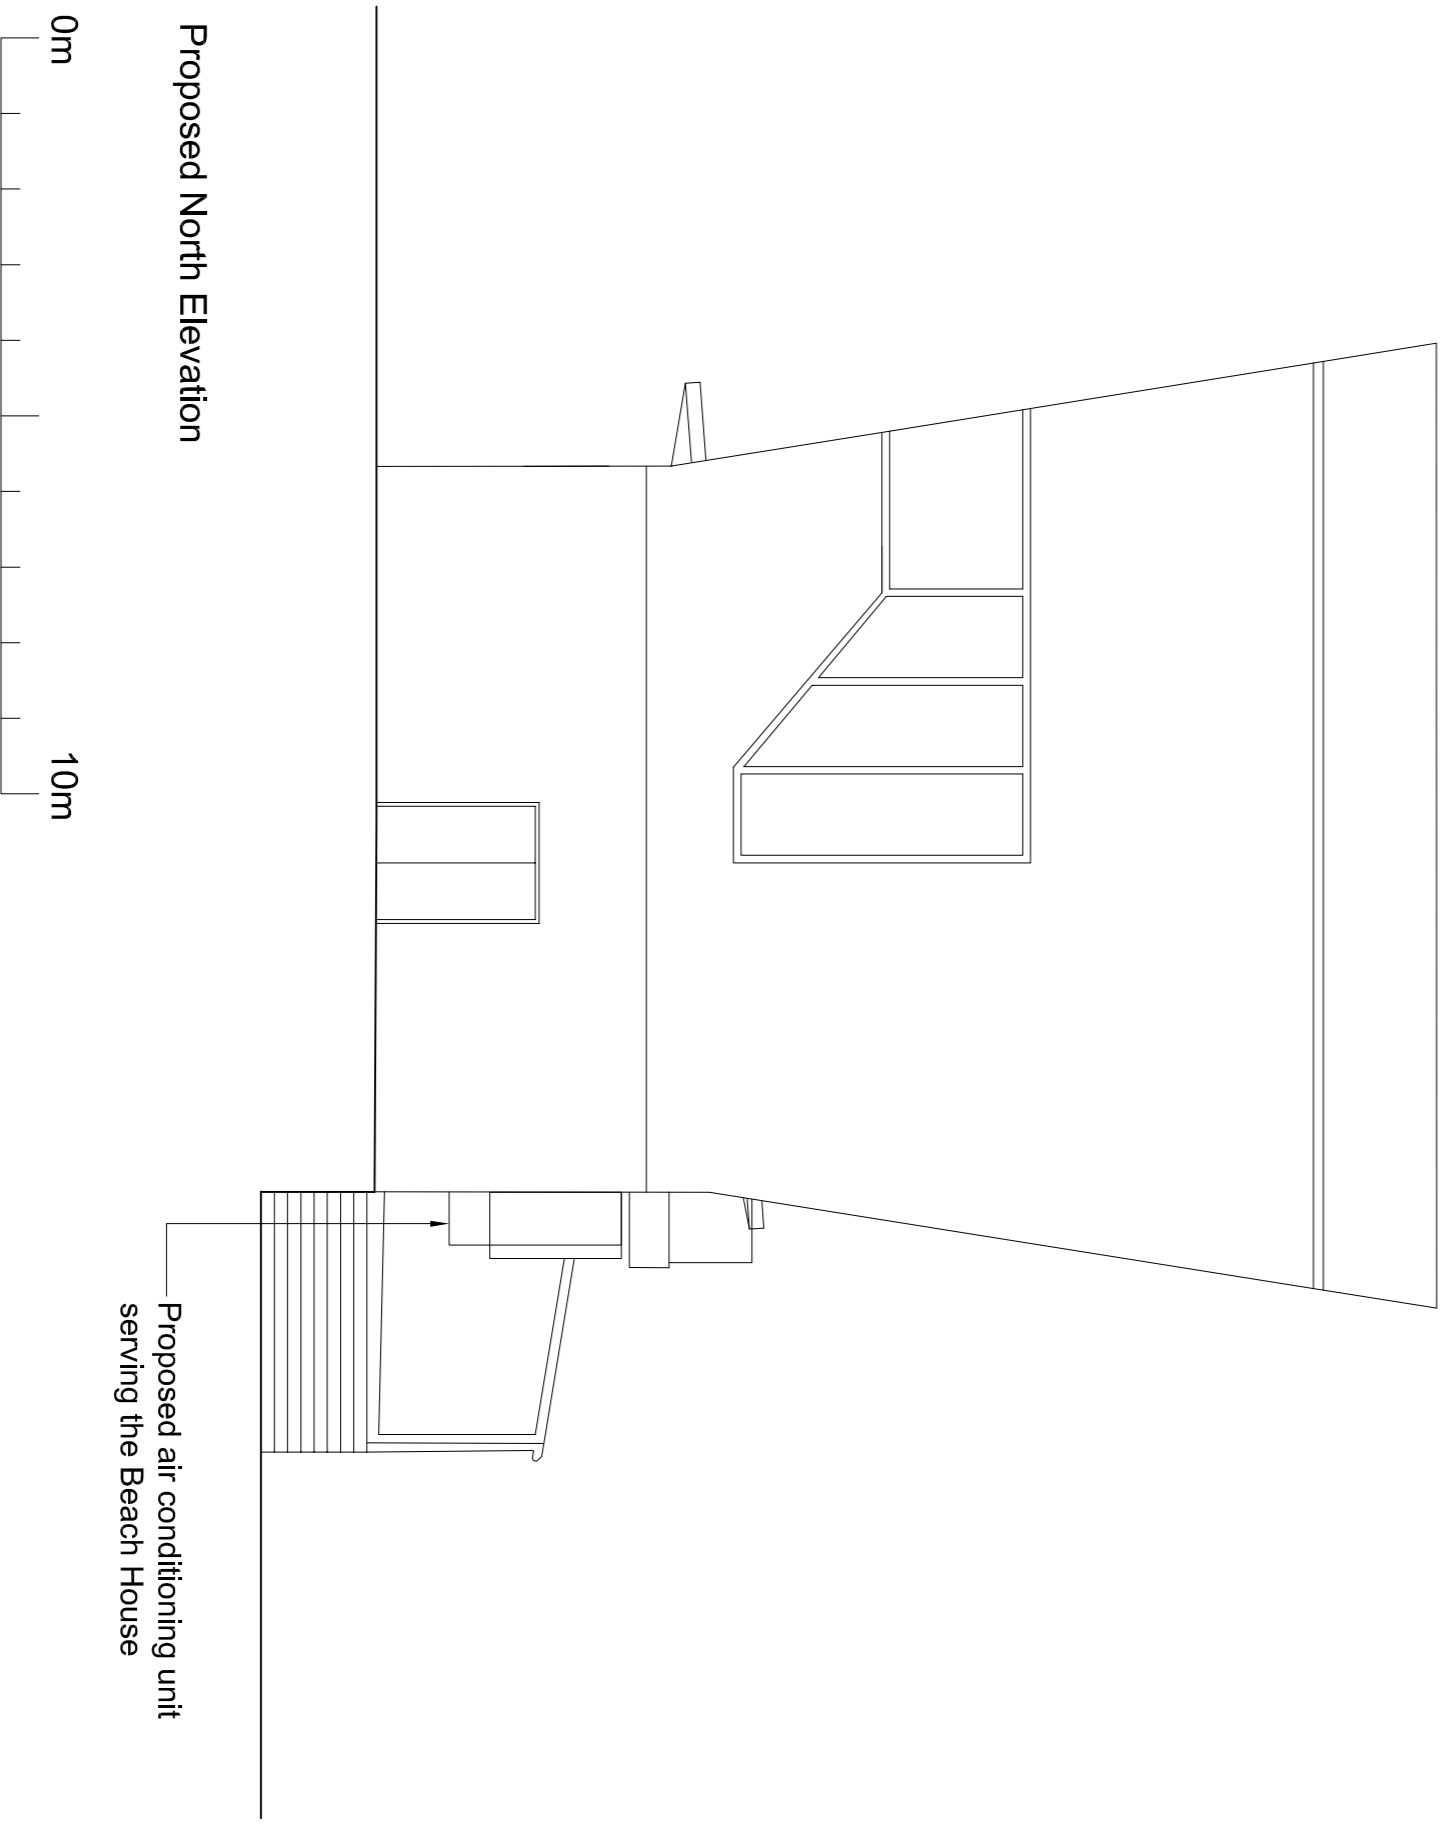

Proposed North Elevation

1	- Initial Issue.	27/01/21	JB / SW
Rev.	Amendment	Date	By / Crk



Joseph Boniface Architects Ltd
01253 280 485
bonifacearchitects.co.uk
office@bonifacearchitects.co.uk
62 Caunce Street, Blackpool, FY1 3LA.

Project
**Restaurant Refurbishment,
Beach House,
Promenade,
Blackpool**

Client
Mr. & Mrs. Tchabanian

Drawing Title
**Existing and Proposed Elevations
& Dimension Elevations**

Status
PLANNING

Scale
1:100 & 1:50 @ A1

Drawn By
JB

Drawing Number
JB4496-PL-002