



This drawing must not be scaled. Discrepancies are to be reported to the Architect immediately. All dimensions are approximate and are to be checked on site. All information to be subject to site surveys. This drawing, or any portion of it must not be reproduced without prior consent from the Architect.

© Joseph Boniface Architects Ltd

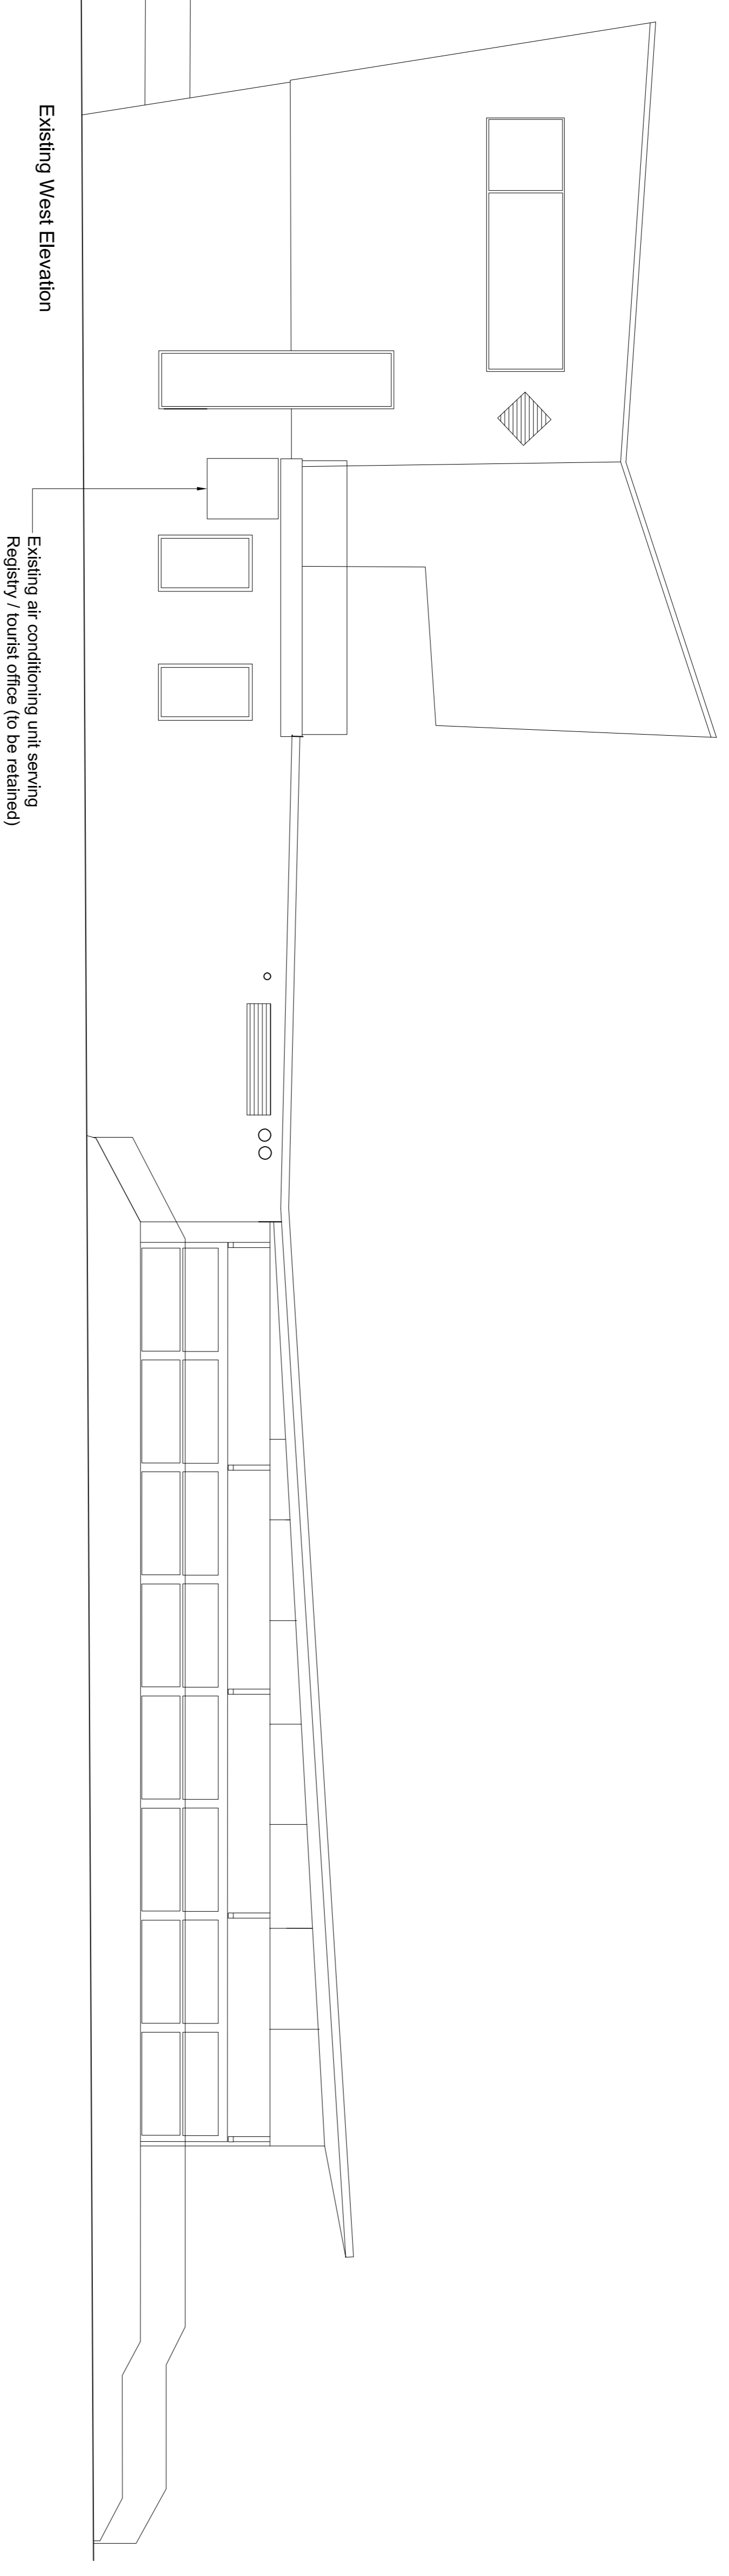

Existing West Elevation

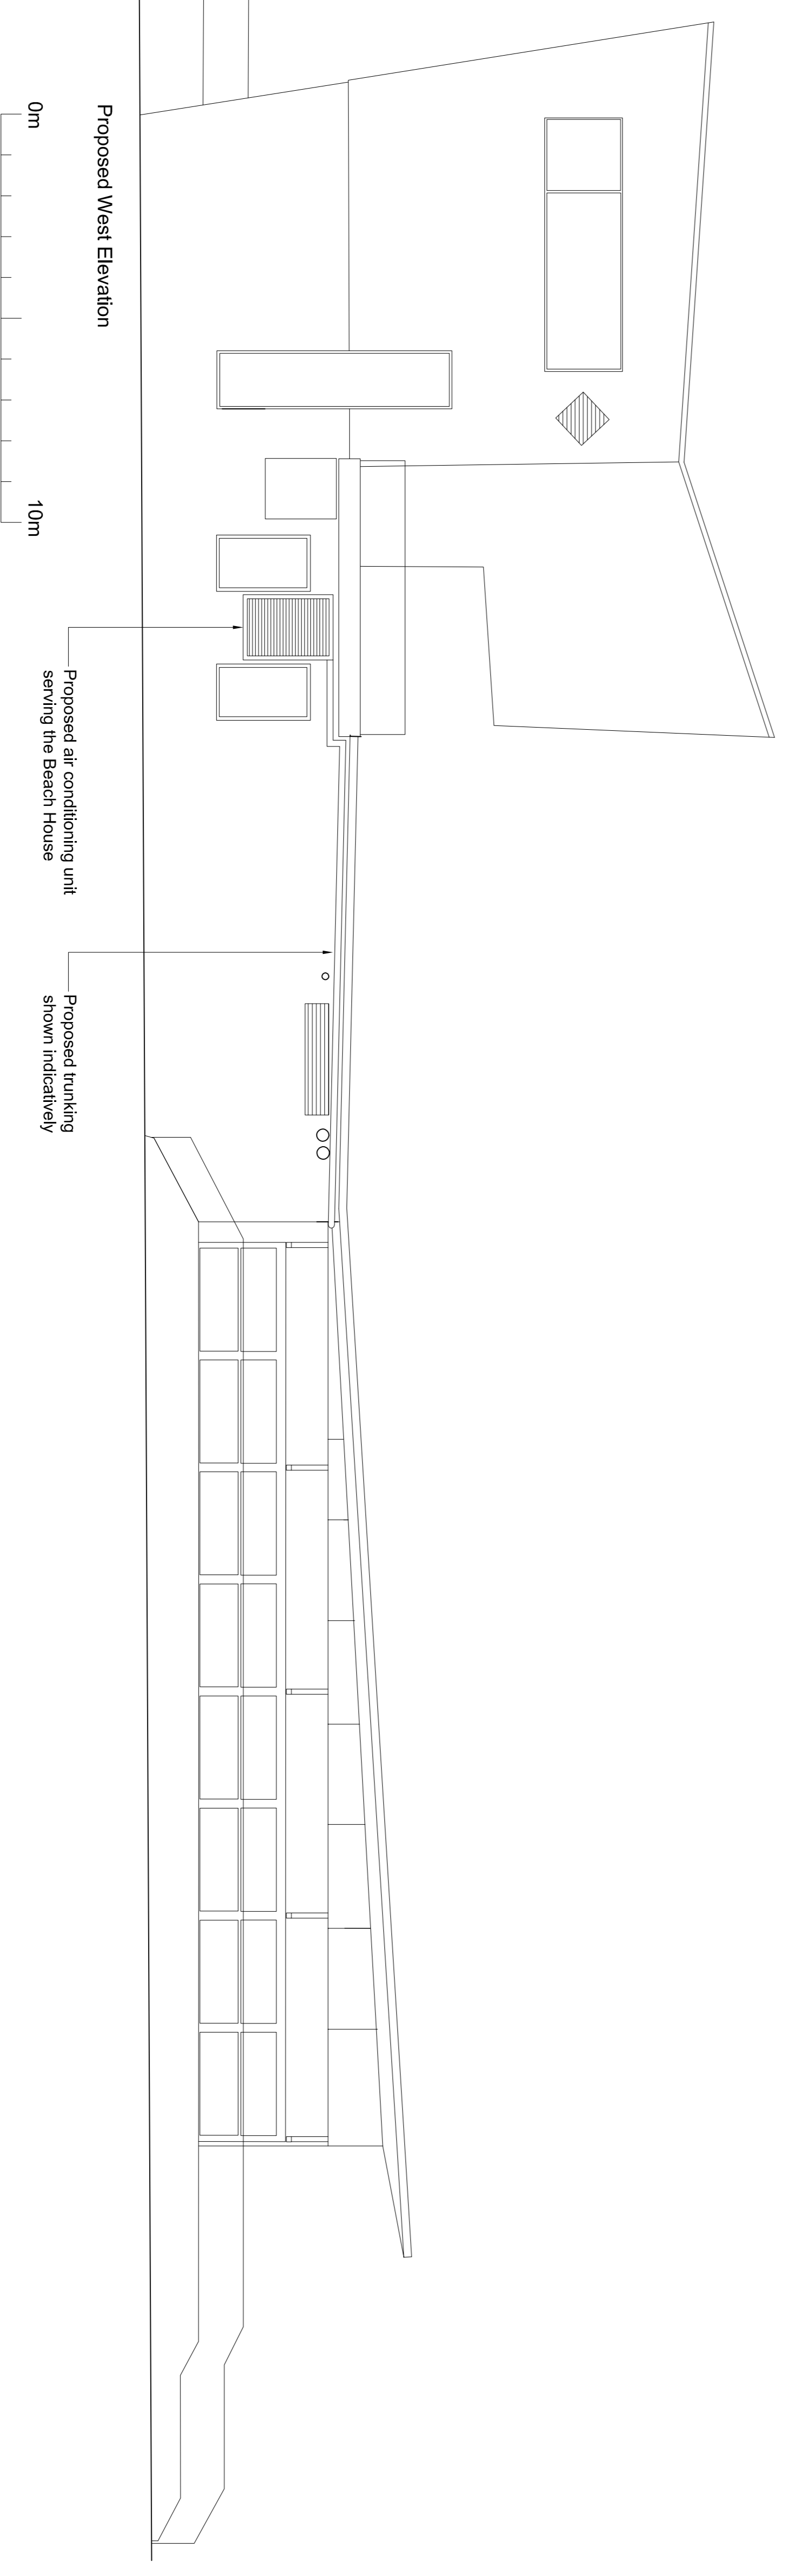

Proposed West Elevation

| | | | |
|------|------------------|----------|-----------|
| 1 | - Initial Issue. | 27/01/21 | JB / SW |
| Rev. | Amendment | Date | By / C/NK |



Joseph Boniface Architects Ltd
 01293 280 485
 bonifacearchitects.co.uk
 office@bonifacearchitects.co.uk
 62 Caunce Street, Blackpool, FY1 3LA.

Project
**Restaurant Refurbishment,
 Beach House,
 Promenade,
 Blackpool**

Client
Mr. & Mrs. Tchabanian

Drawing Title
Existing and Proposed Elevations

Status
PLANNING

Scale
1:100 @ A1

Drawn By
JB

Date
27/01/2021

Revision
1

Drawing Number
JB4496-PL-002