



No. 135a -  
Proposed Front Elevation



No. 135a -  
Proposed Right Side Elevation

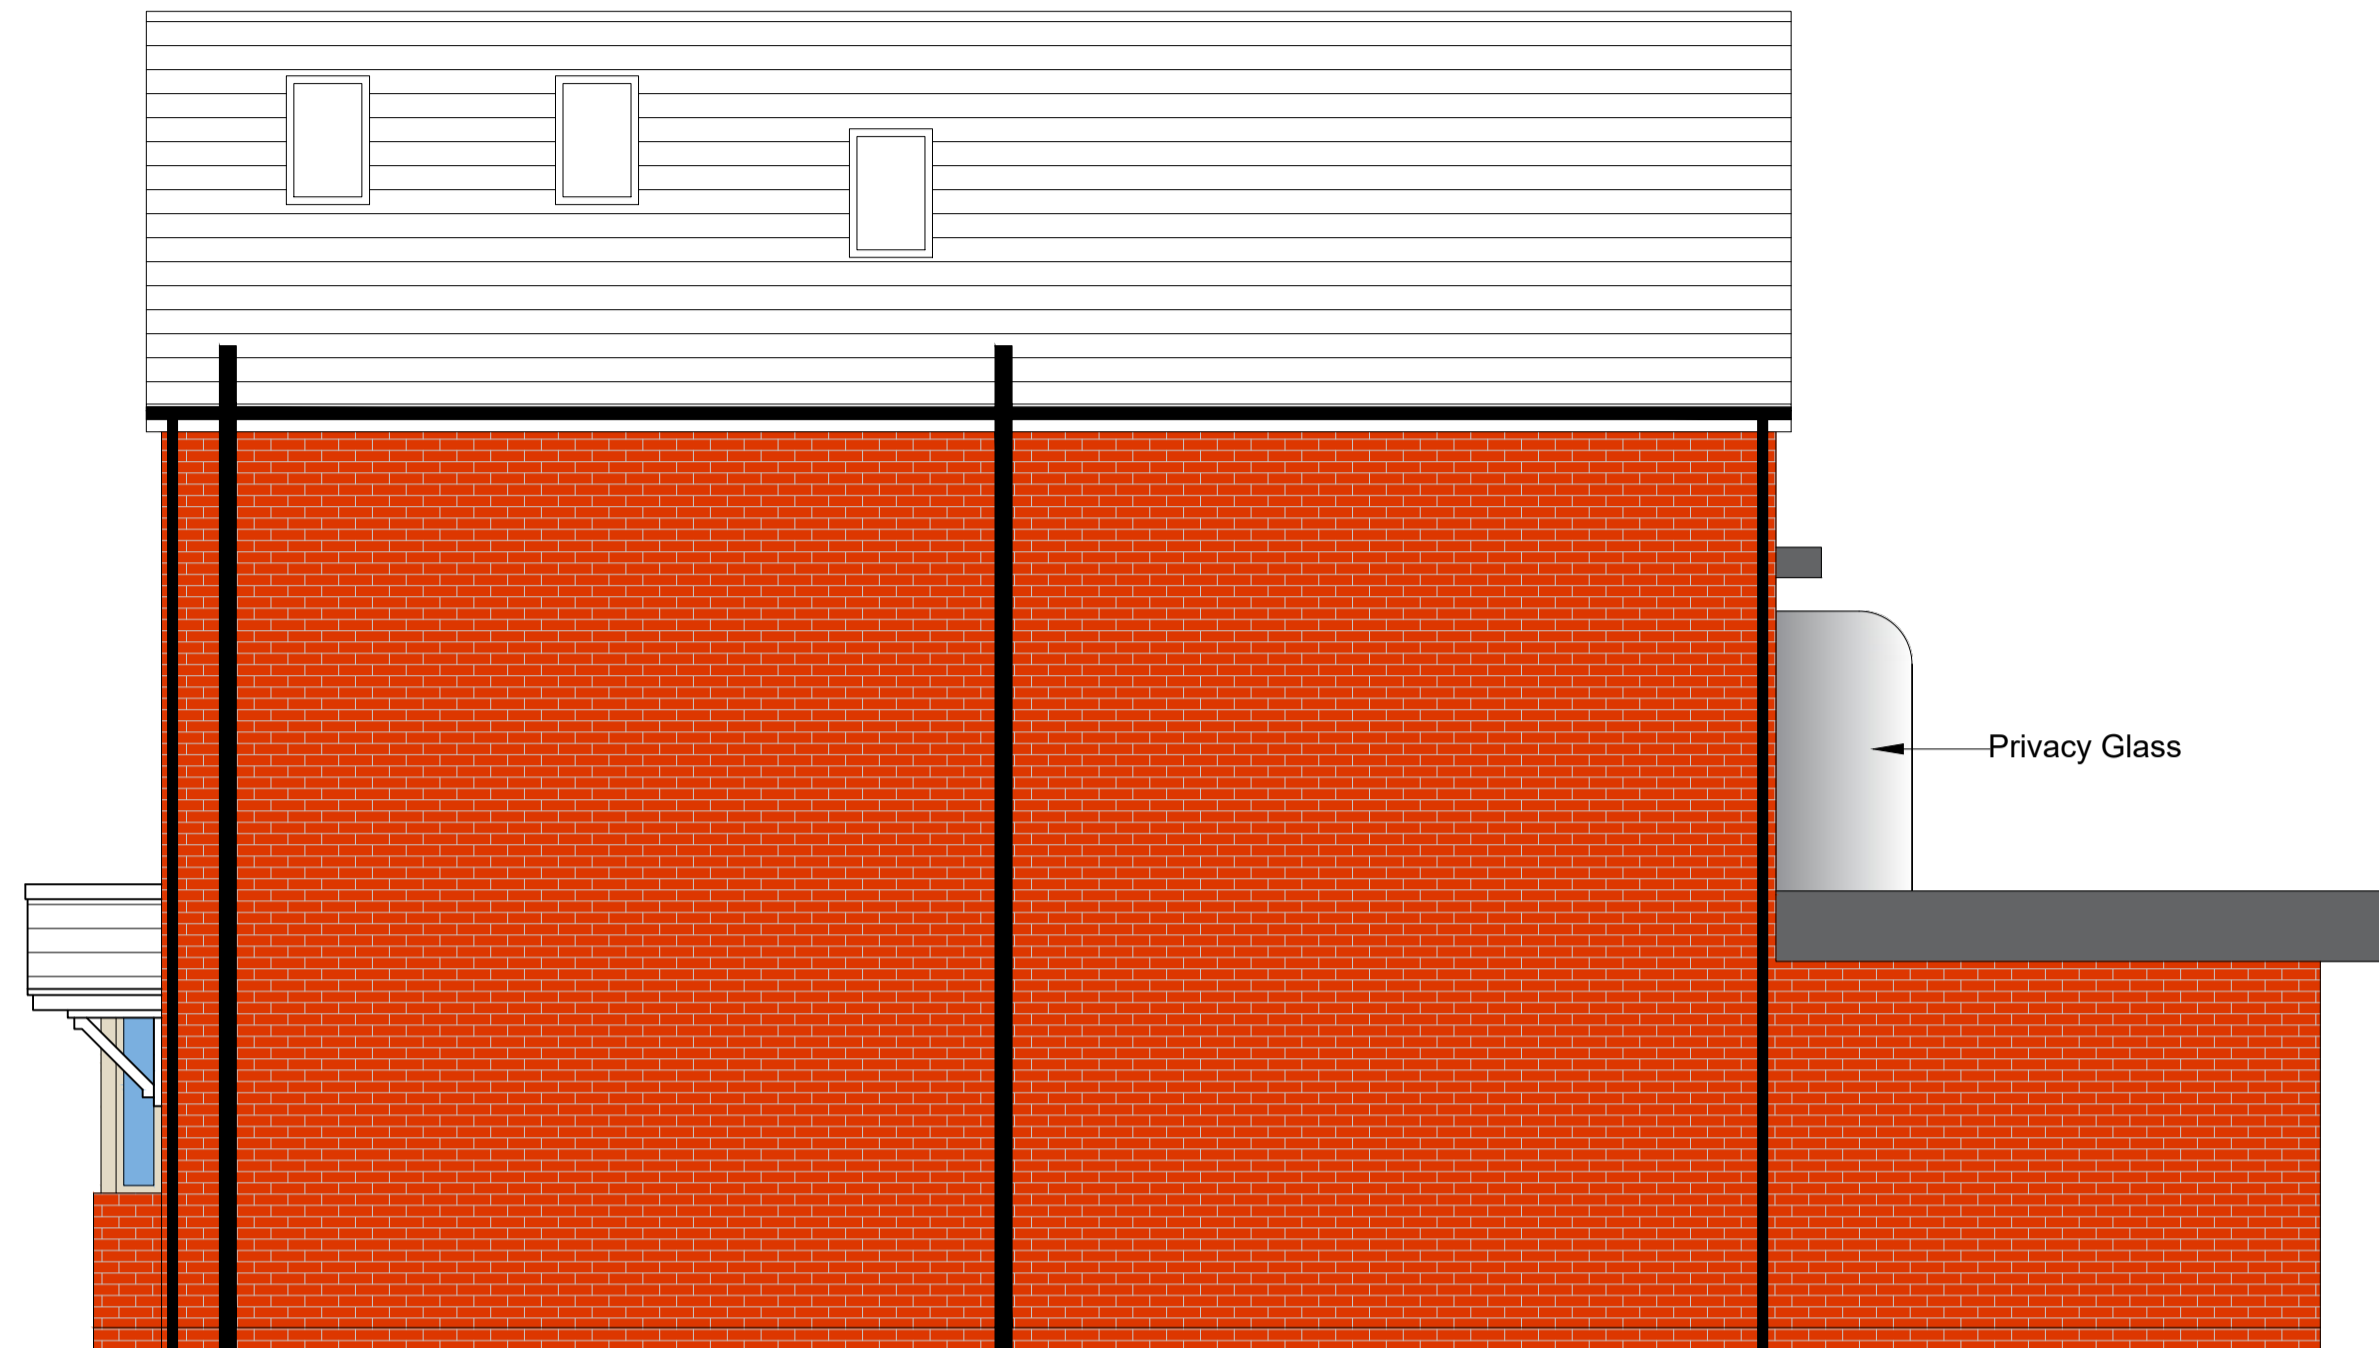

No. 135a -  
Proposed Rear Elevation

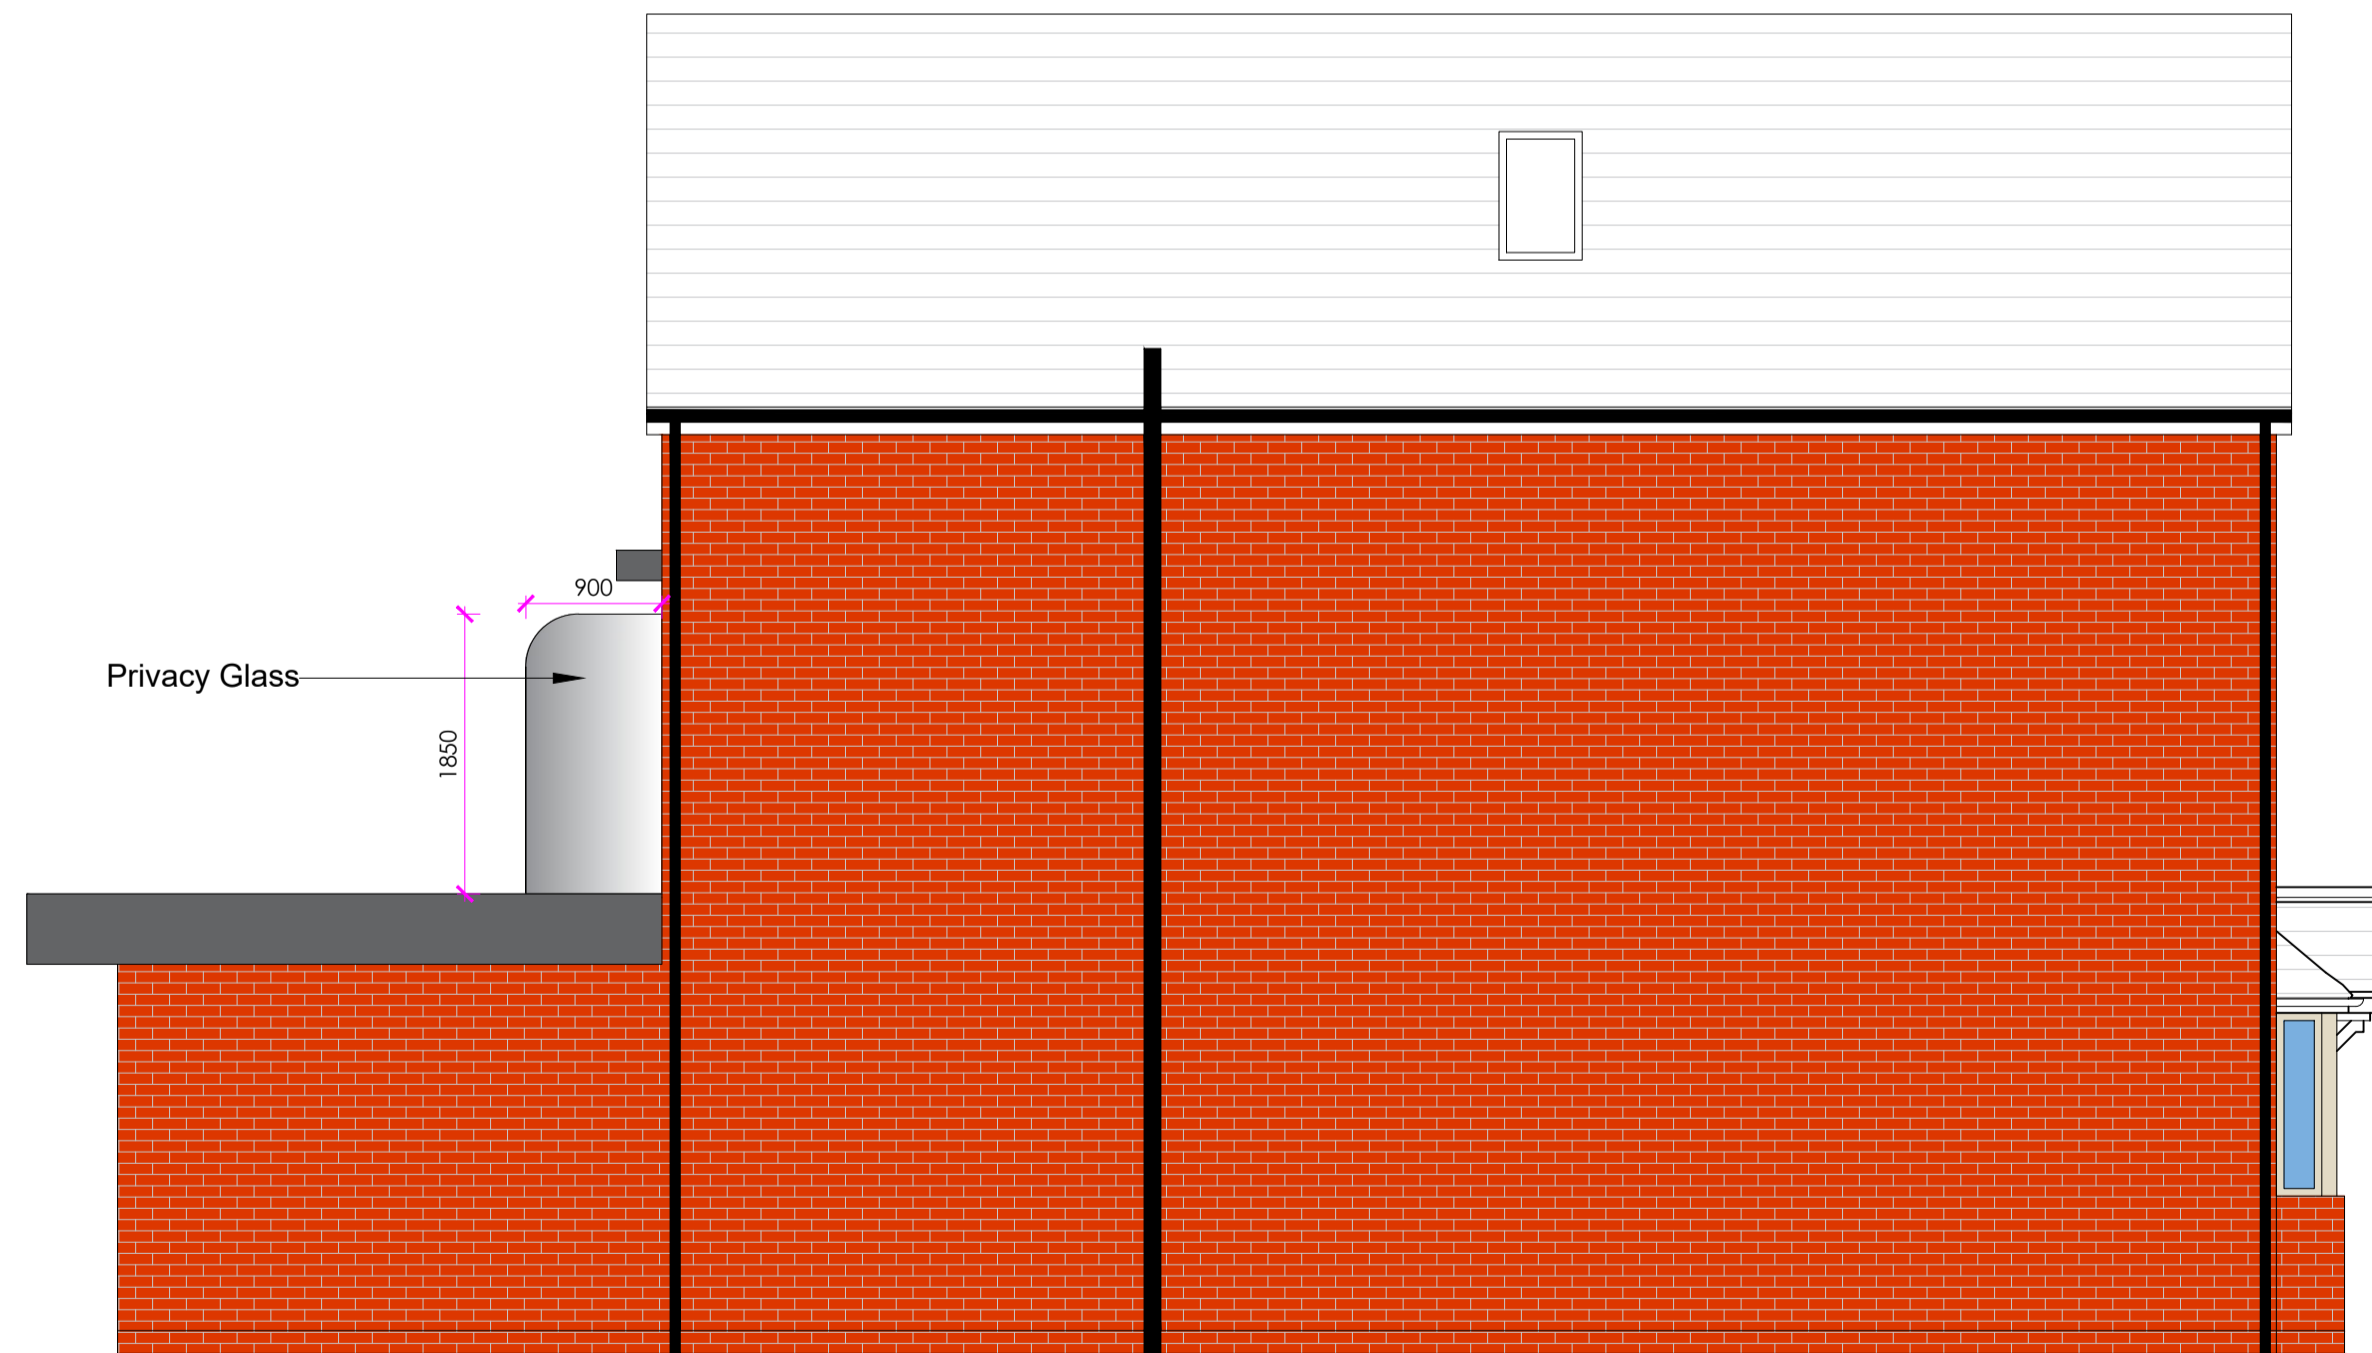

No. 135a -  
Proposed Left Side Elevation

Project	
Breckhill Road Development	
Address	
135 Breckhill Road, Nottingham, NG3 5JP	
Title	
Proposed Elevations for House 135a	
Drawing Type	
PLANNING	
Drawing No.	Date
2006.042.PL.005	JUNE 2020
	Scale
	1:50 @ A1
	REV
	-

