


No. 135 Proposed Second Floor

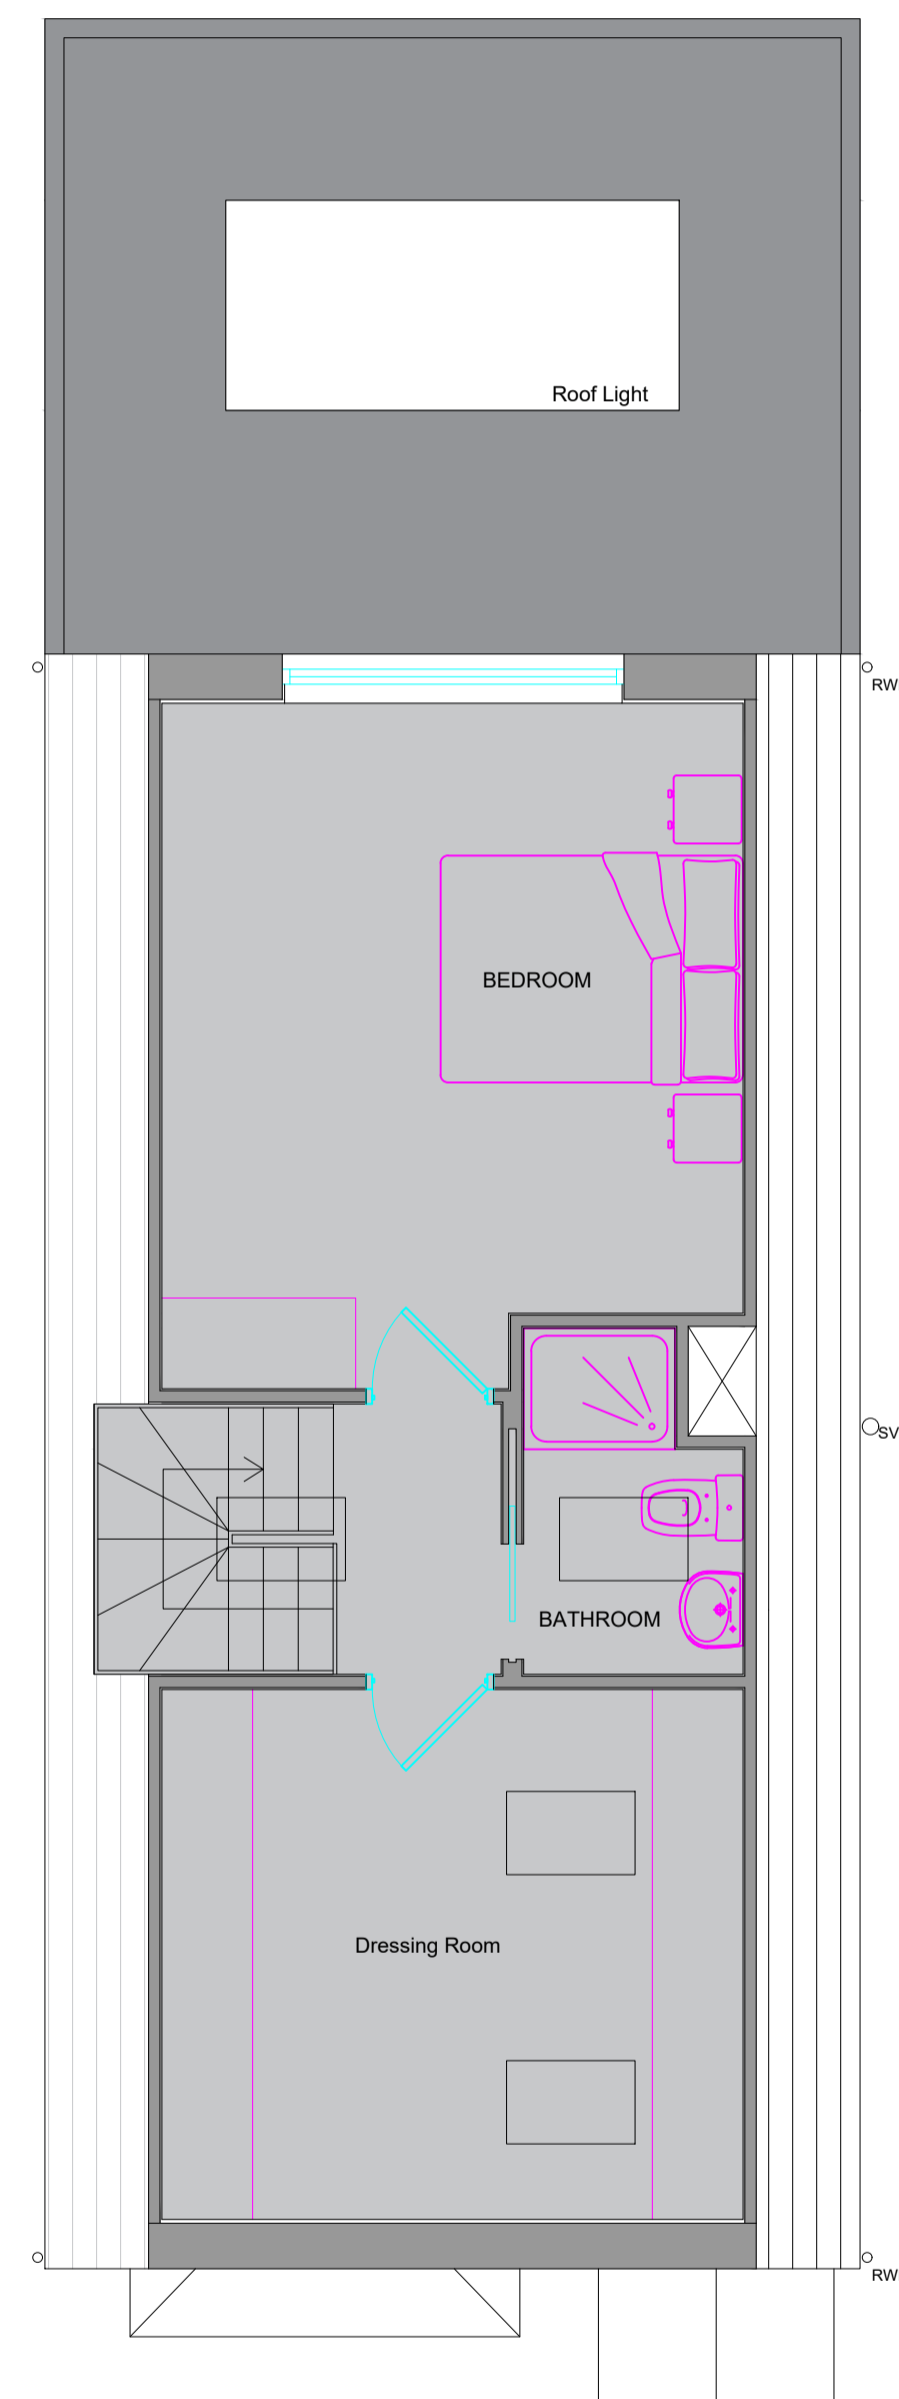

No. 135a Proposed Second Floor

Project	
Breckhill Road Development	
Address	
135 Breckhill Road, Nottingham, NG3 5JP	
Title	
Proposed Second Floor Plan	
Drawing Type	
PLANNING	
Drawing No.	Date
2006.042.PL.003	JUNE 2020
	Scale
	1:50 & 1:100 @ A1
	REV
	-

