



EXISTING ELEVATIONS
1:100

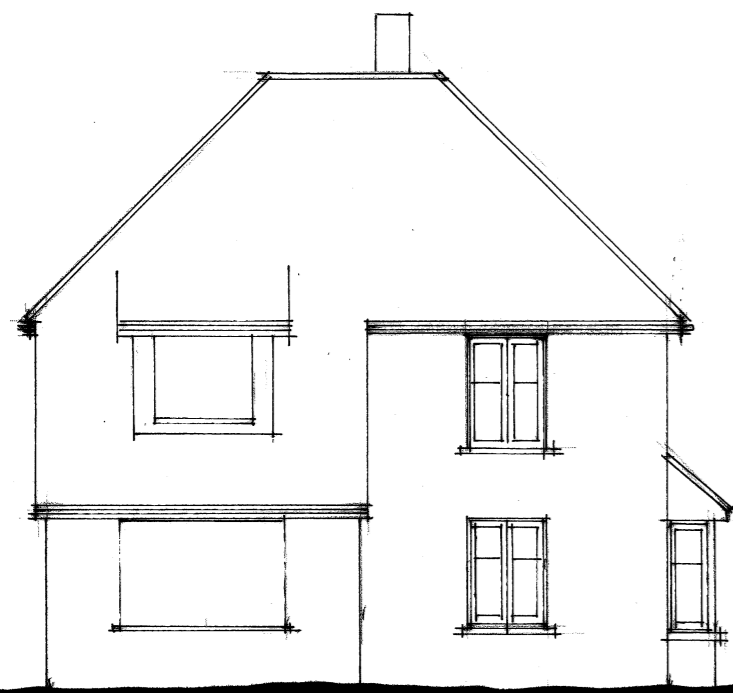

SIDE



FRONT

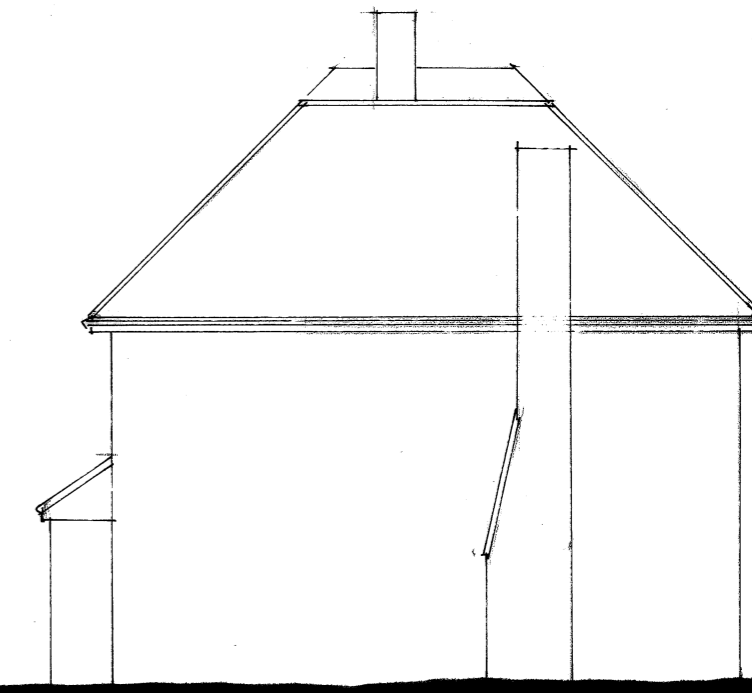


SIDE




REAR


LOCATION PLAN
1:1250
0 10 20 30 40 50m
of copy licence
100046827

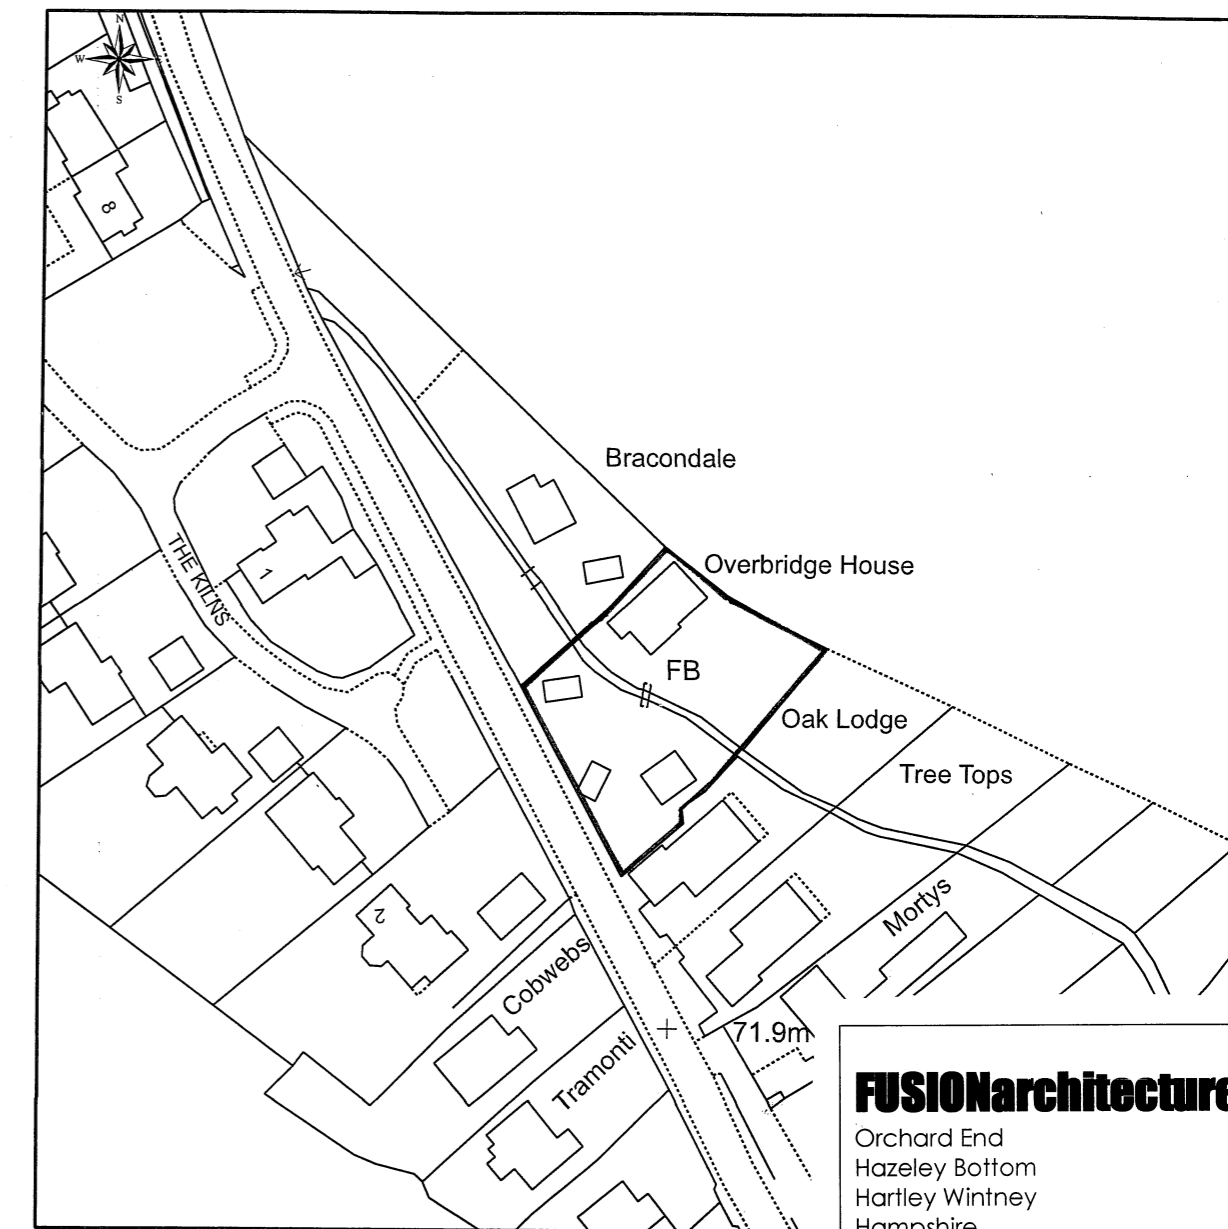

EXISTING FLOOR PLANS
1:100
0 1 2 3 4 5.0m

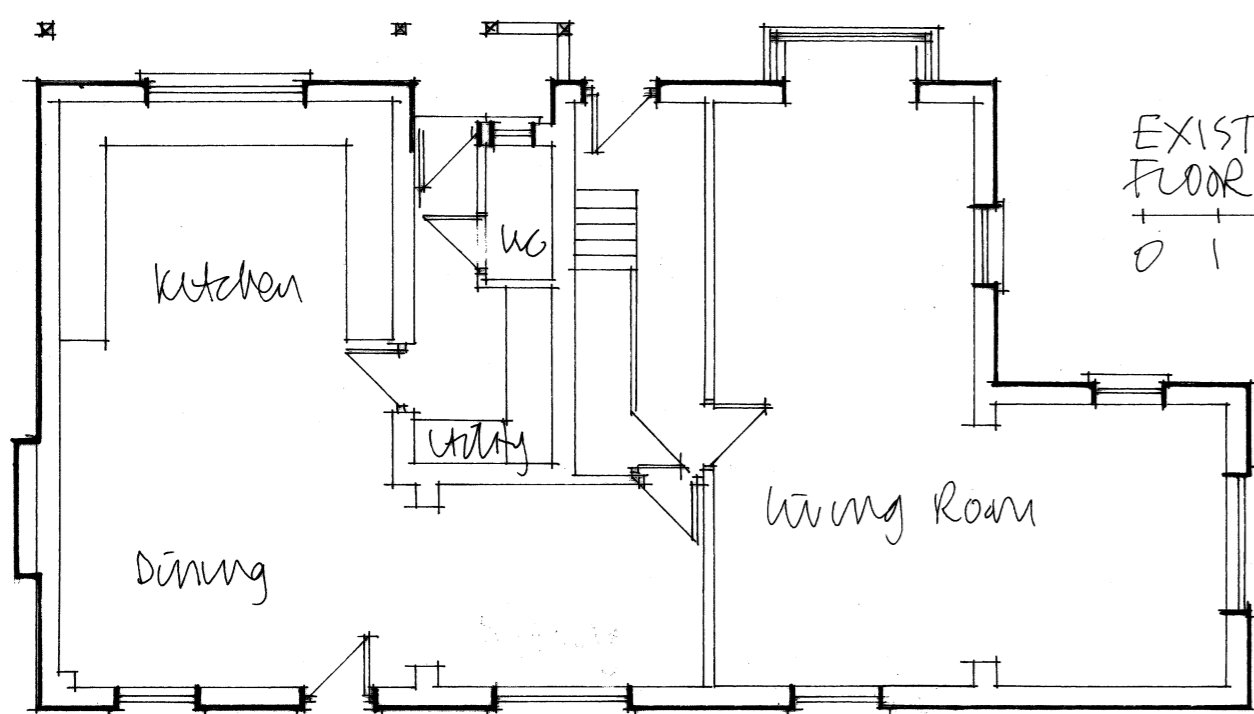

GROUND

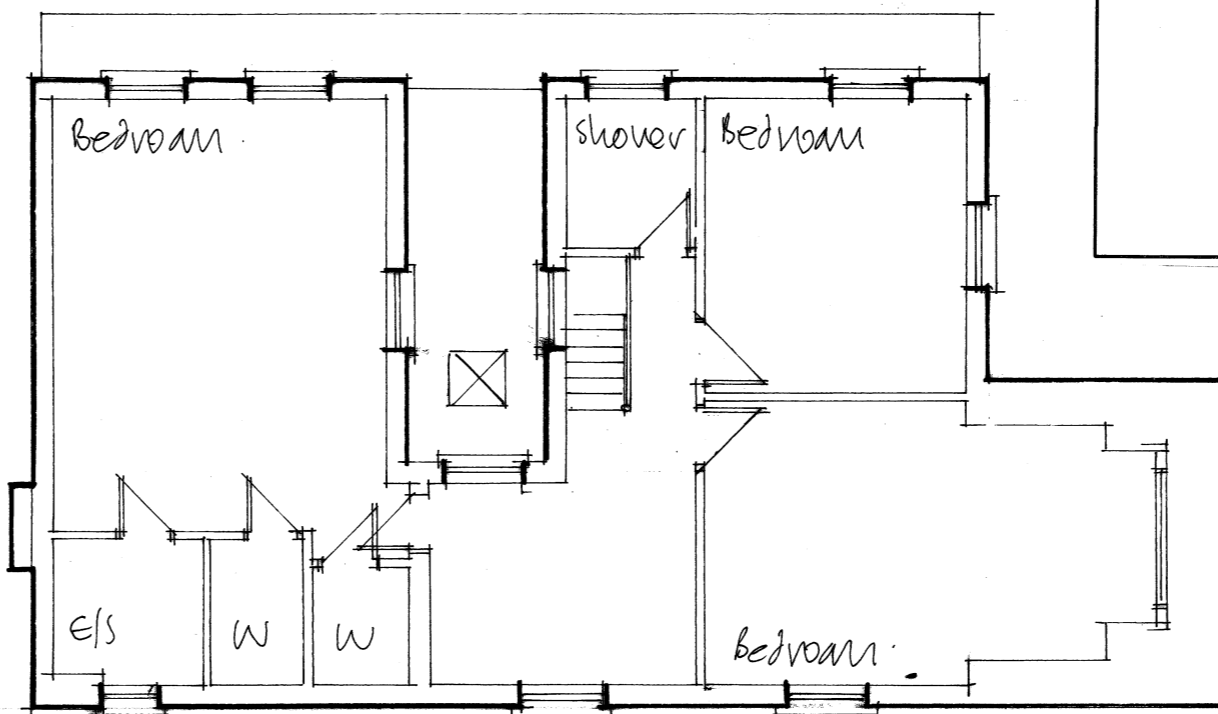

FIRST

FUSION Architecture Ltd

Orchard End
Hazeley Bottom
Hartley Wintney
Hampshire
RG27 8LU
Tel/Fax 01252 842026

Job Title

First floor infill extension
Overbridge House
Frith End Road
Borden
GU35 0RA

Client

Mr and Mrs Thomson

Drawing Title

Existing floor plans and elevations,
location plan

Scale As shown Dwg size...A2

Dwg No. 2199/02

Rev