





PROPOSED ELEVATIONS

0 1 2 3 4 5 DM
1:100

FRONT

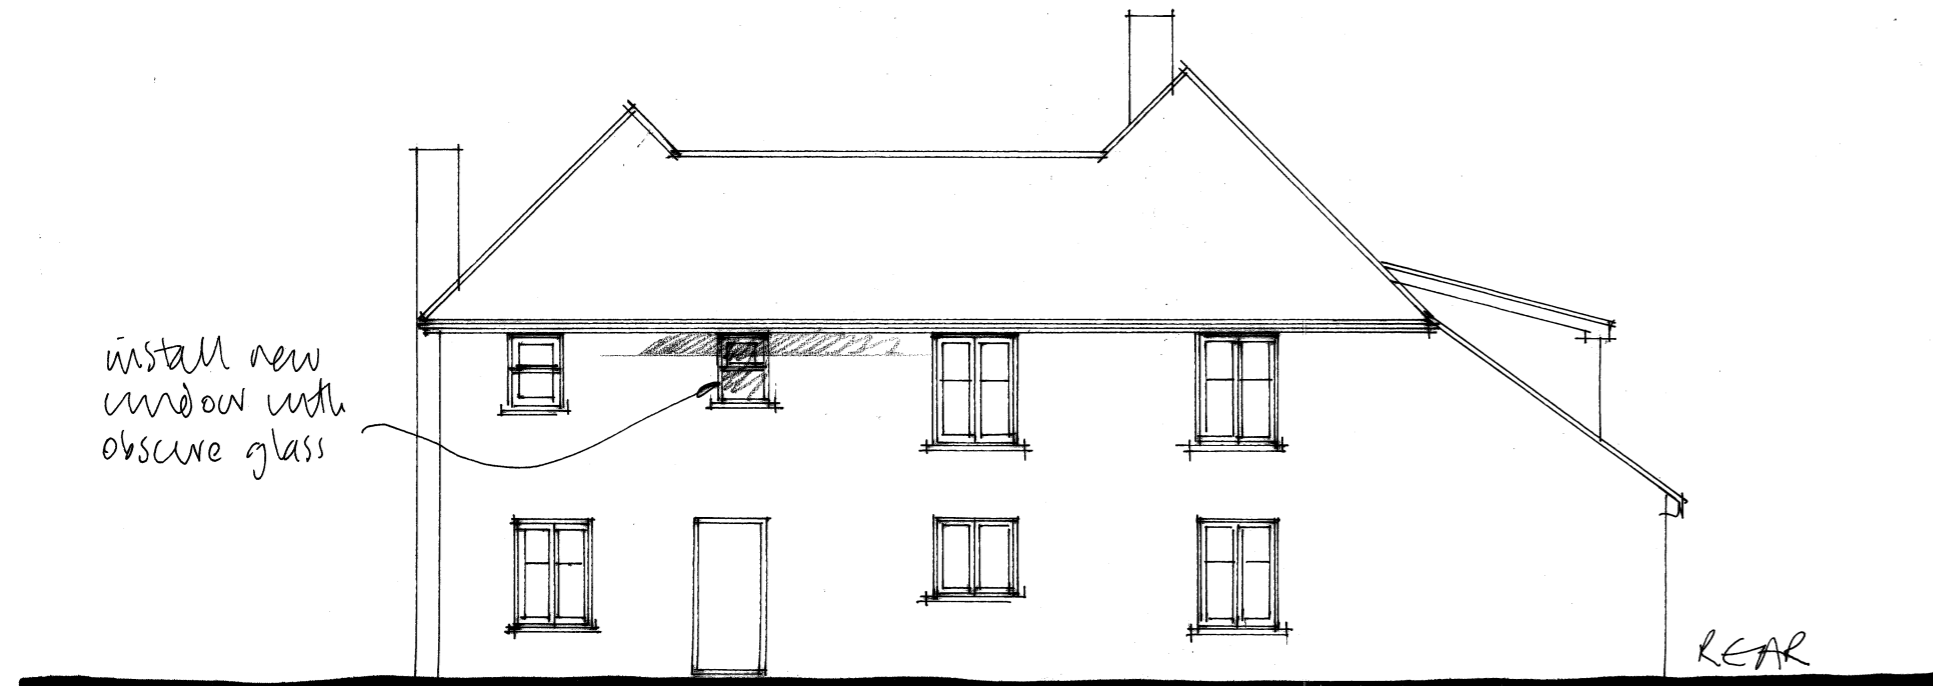


REAR

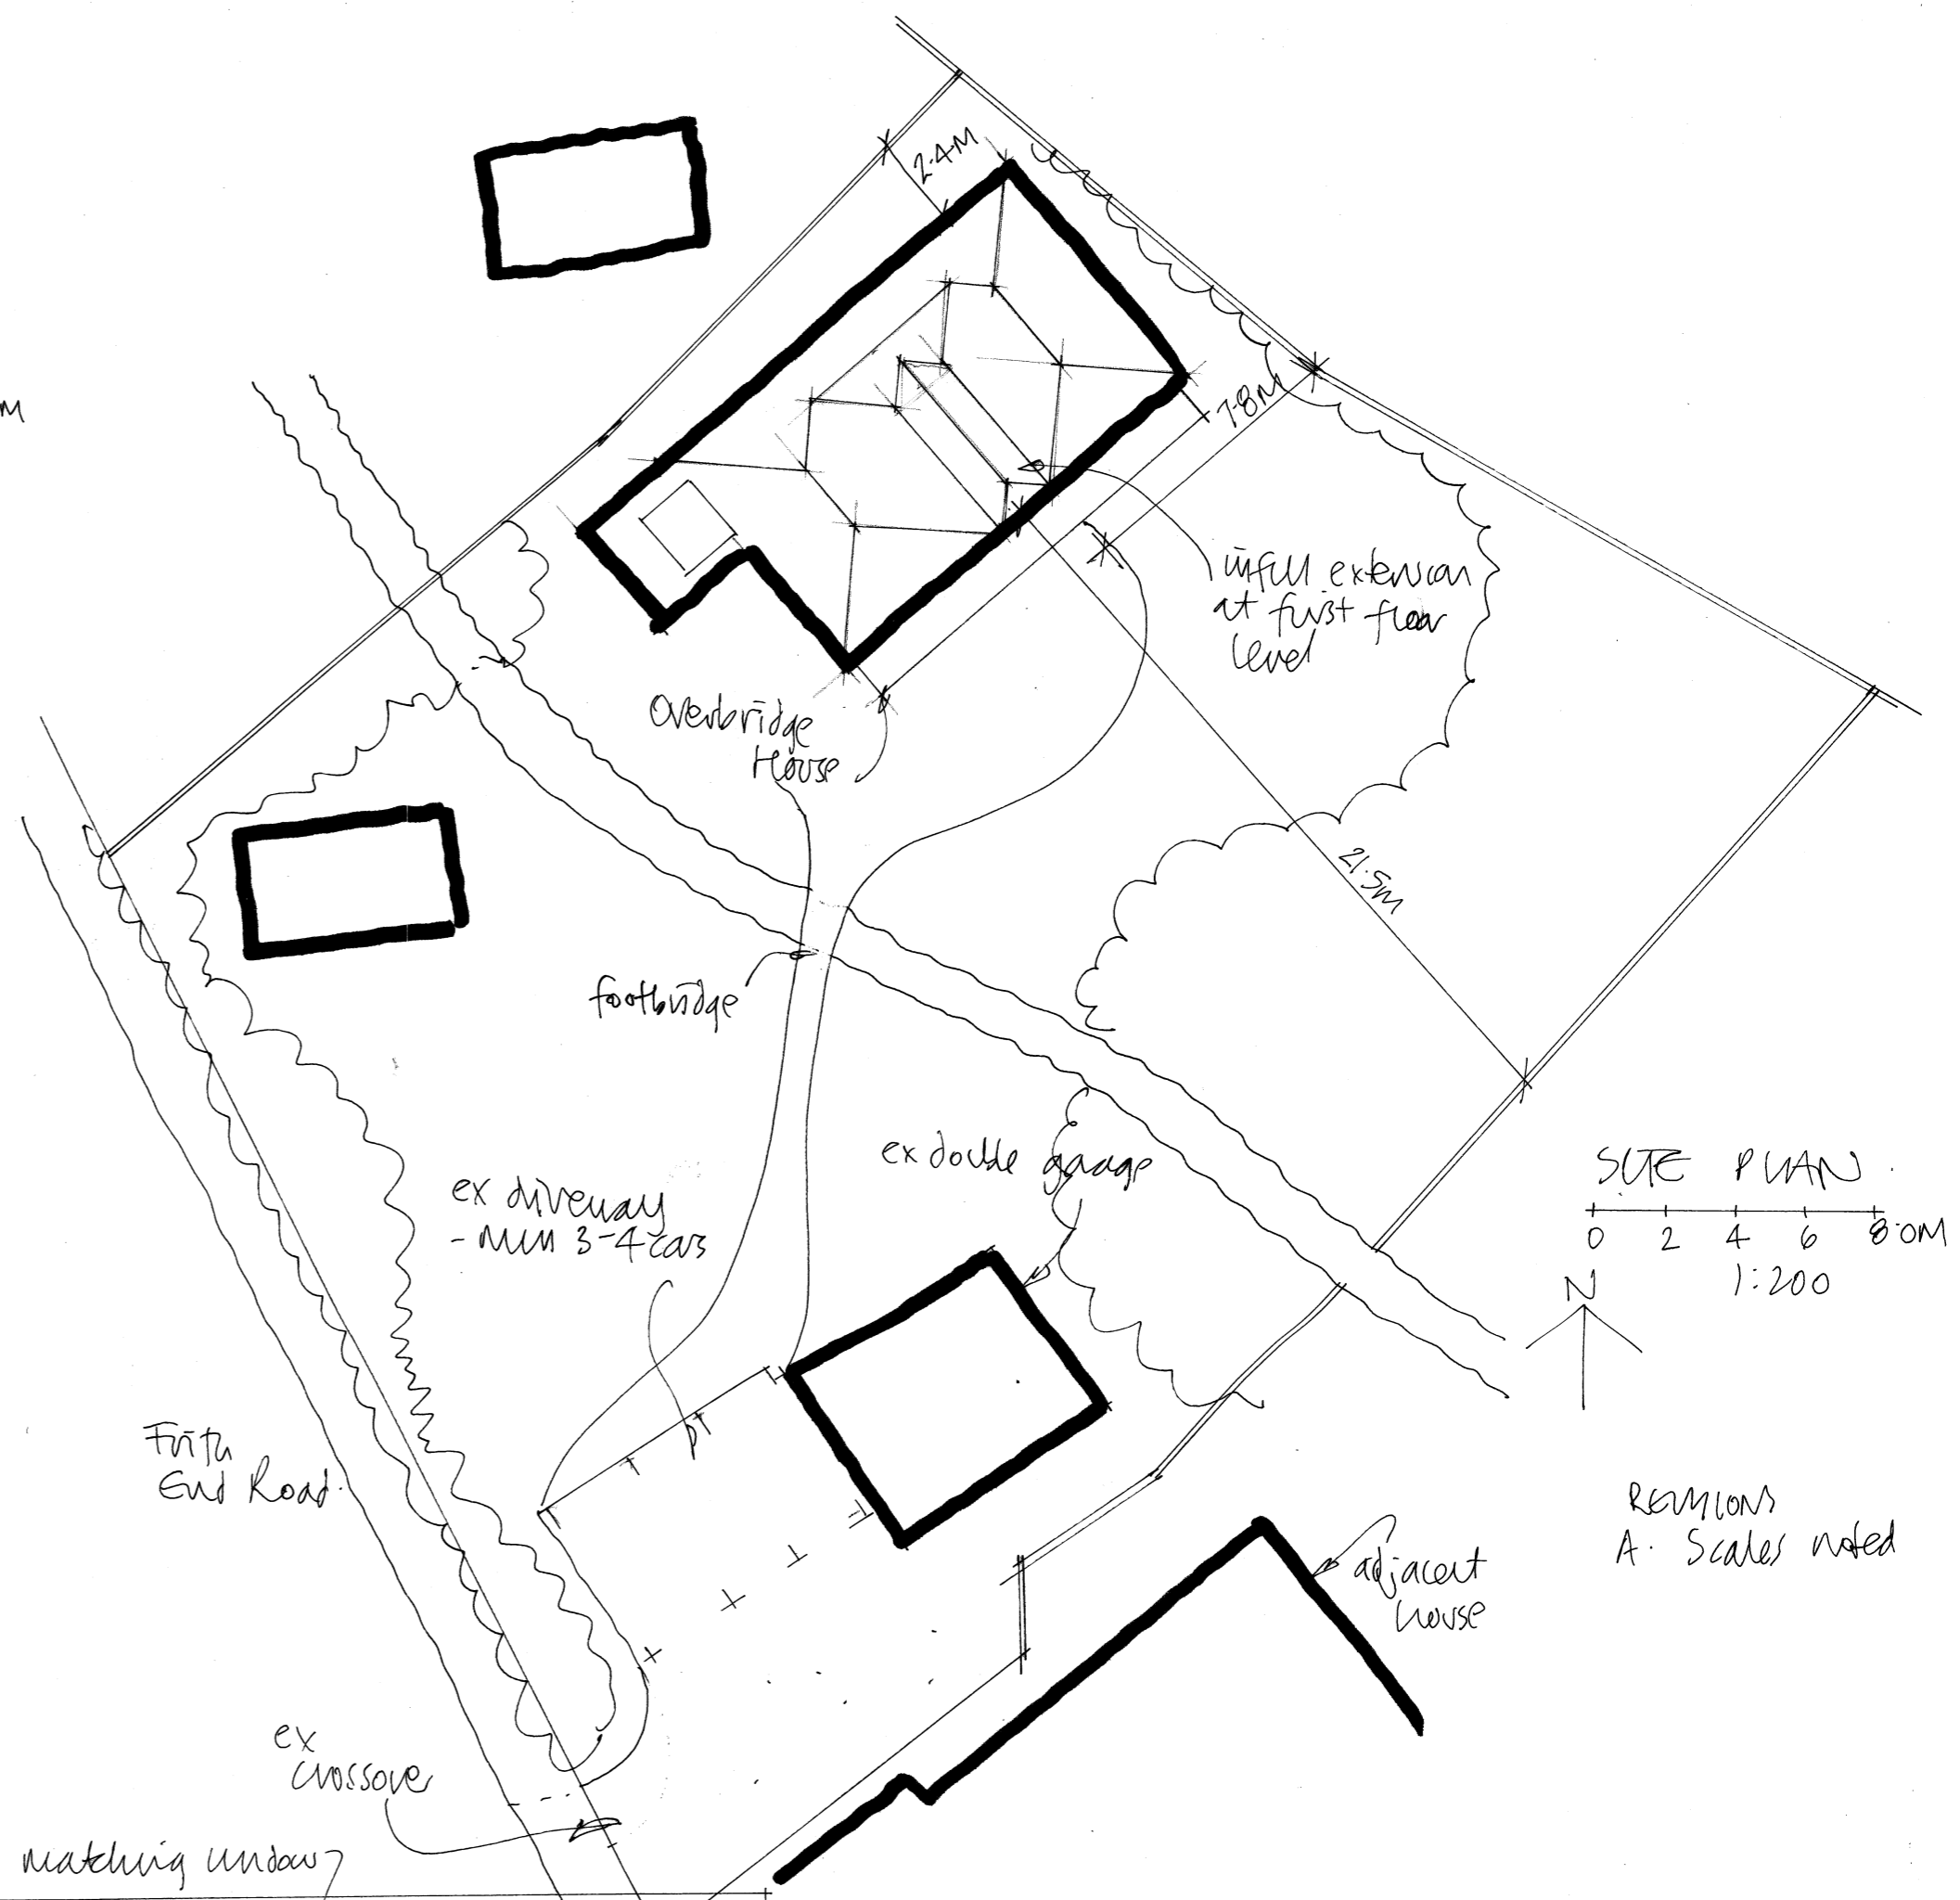

SITE PLAN

0 2 4 6 8 DM
1:200


REVISIONS
A. Scales noted

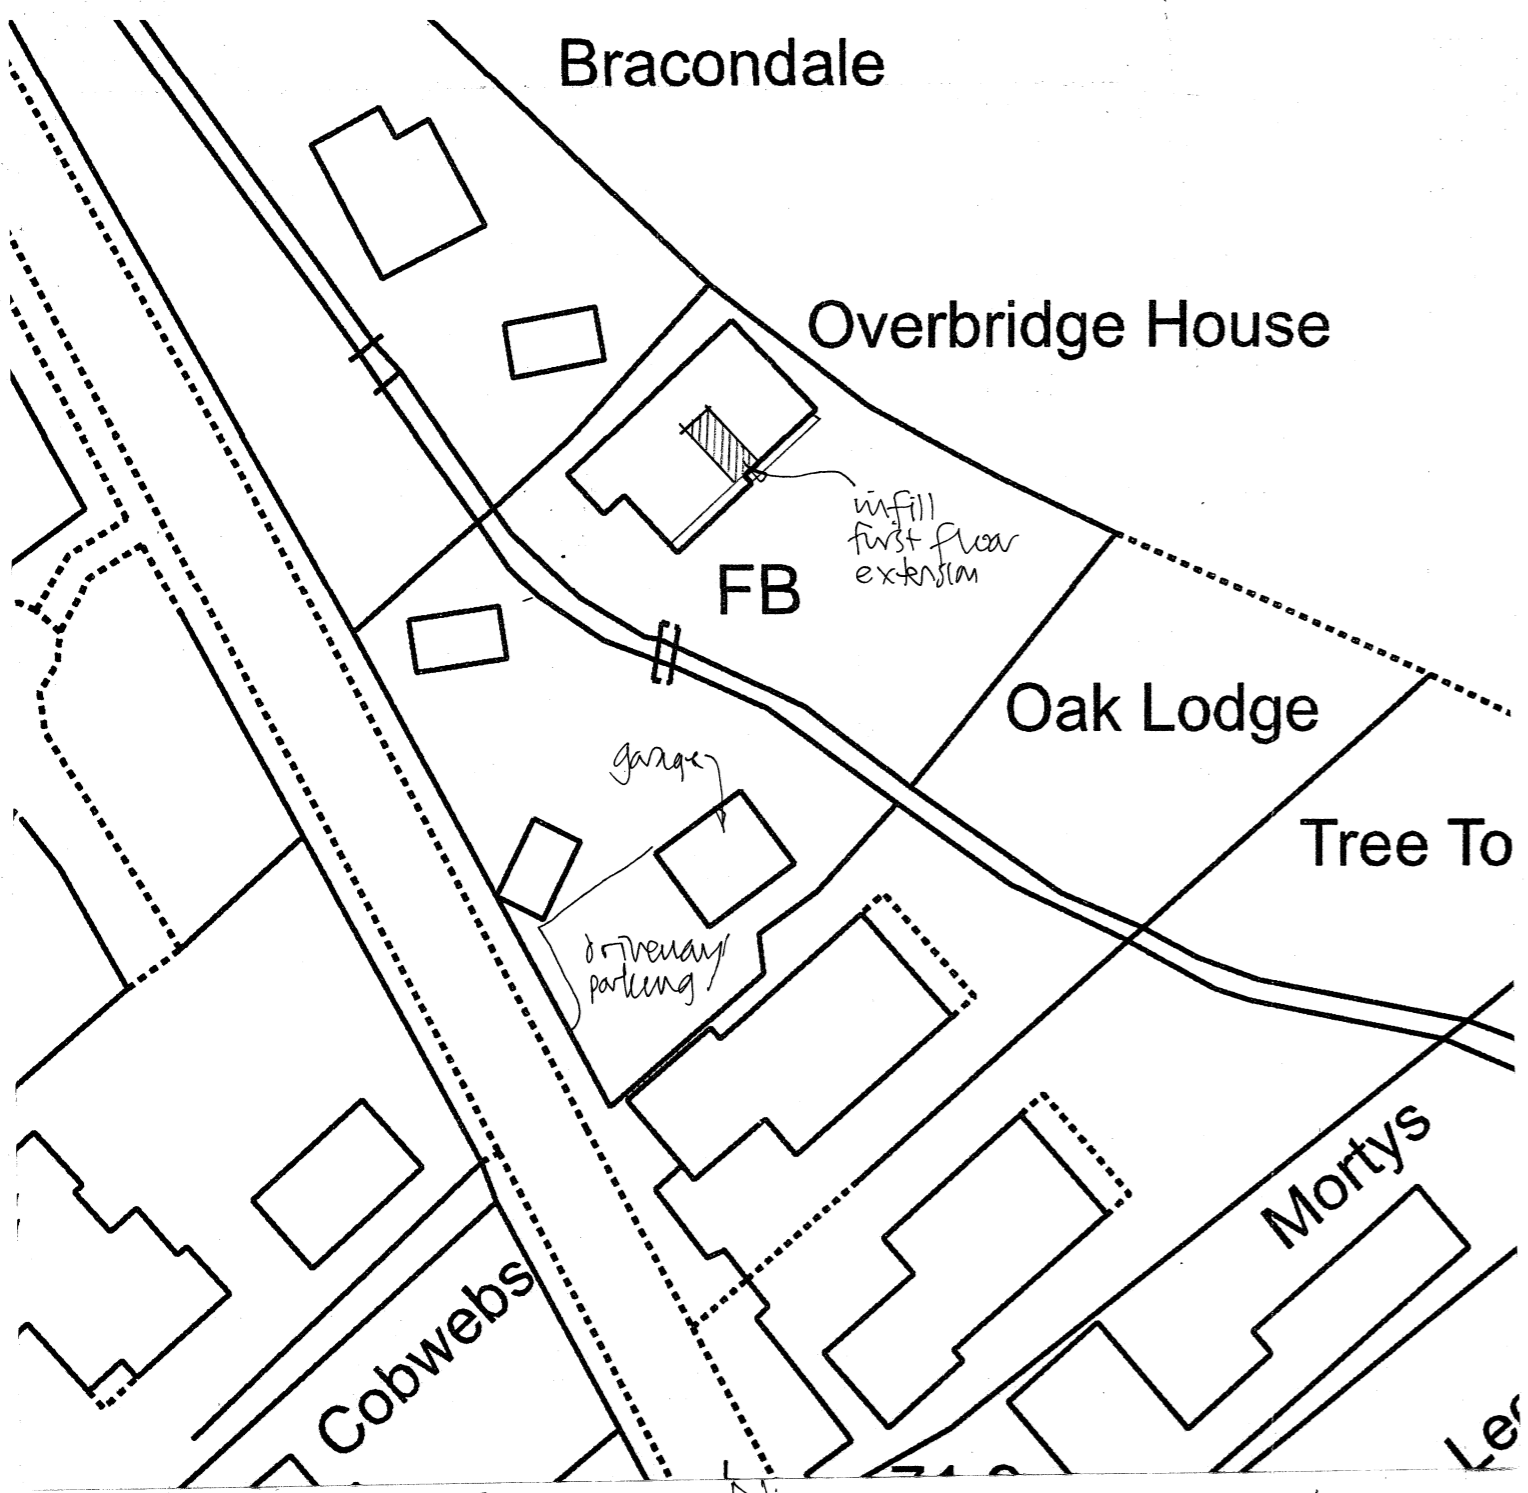

BLOCK PLAN 1:500

0 10 20 30 DM

o/s copy licence
100046827

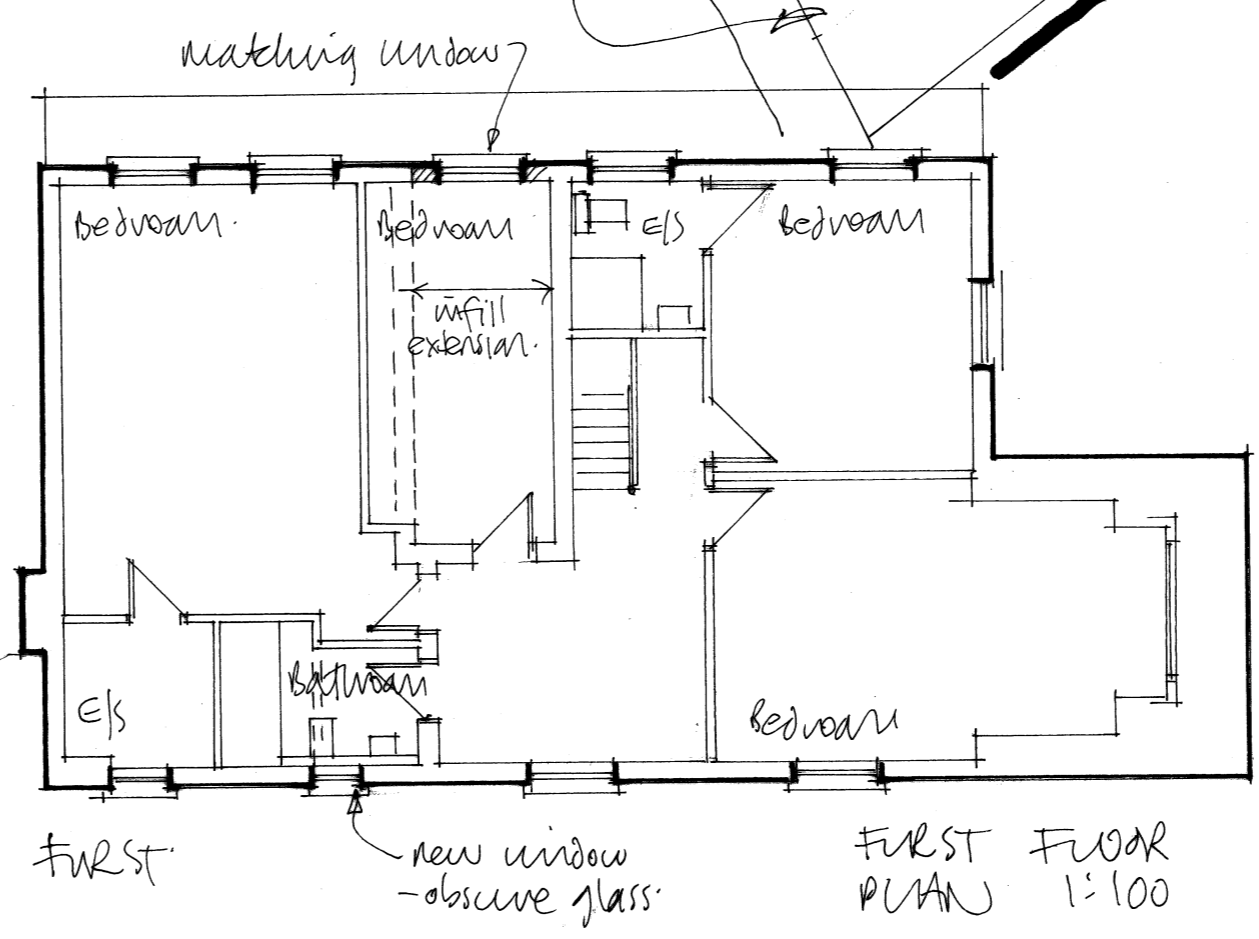

FIRST

FIRST FLOOR
PLAN 1:100

FUSIONArchitecture Ltd

Orchard End
Hazeley Bottom
Hartley Wintney
Hampshire
RG27 8LU
Tel/Fax 01252 842026

Job Title

First floor infill extension
Overbridge House
Frith End Road
Borden
GU35 0RA

Client

Mr and Mrs Thomson

Drawing Title

Proposed floor plans and elevations,
site and block plan

Scale As shown Dwg size...A2

Dwg No. 2199/03 Rev A