



SCALE BAR

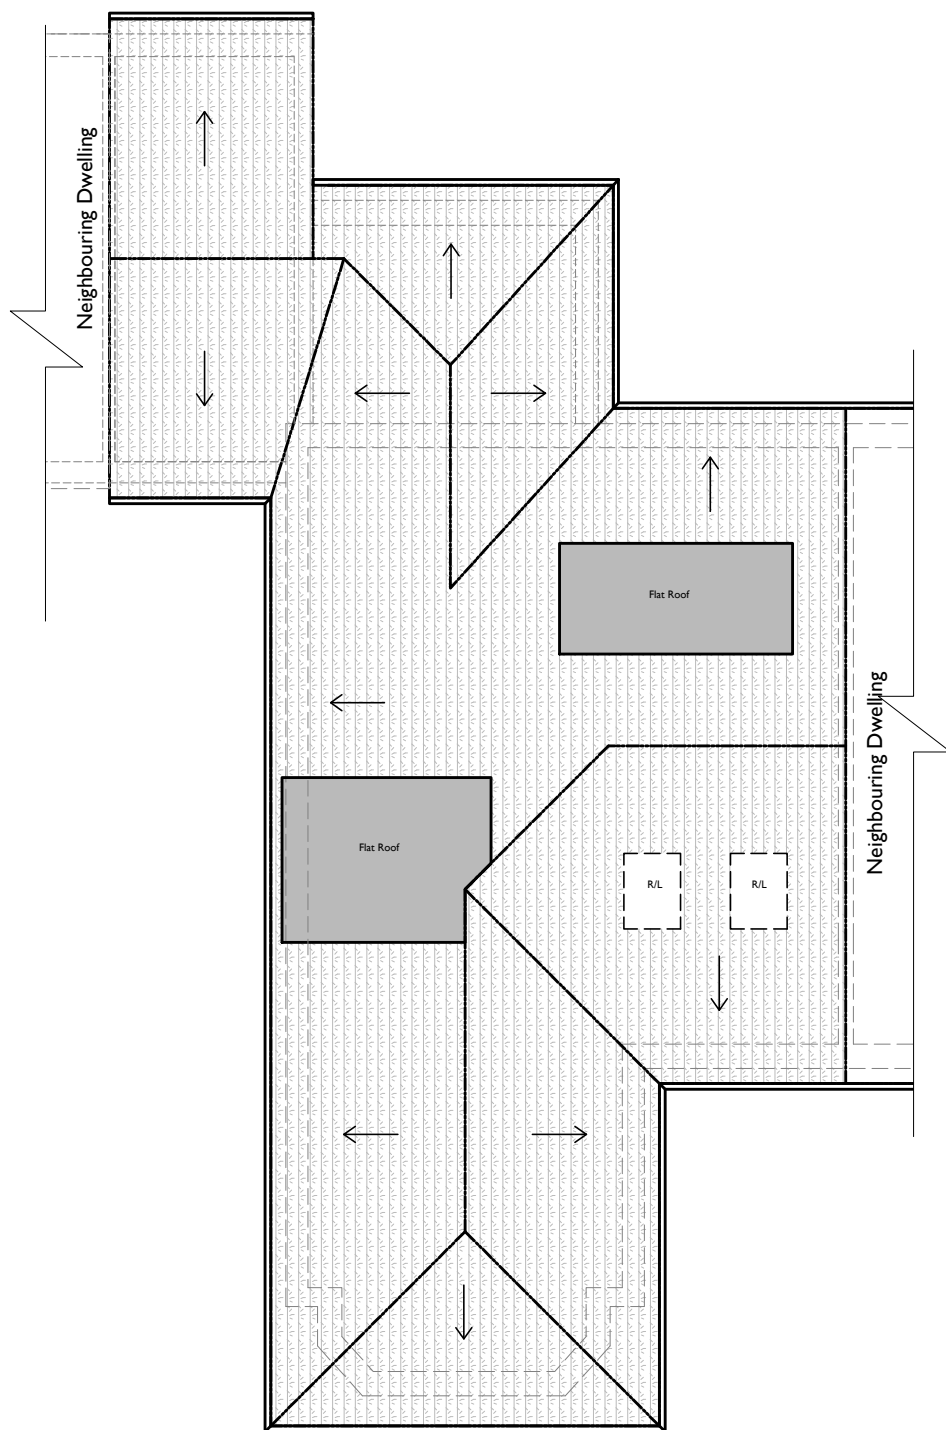

Existing Roof Plan

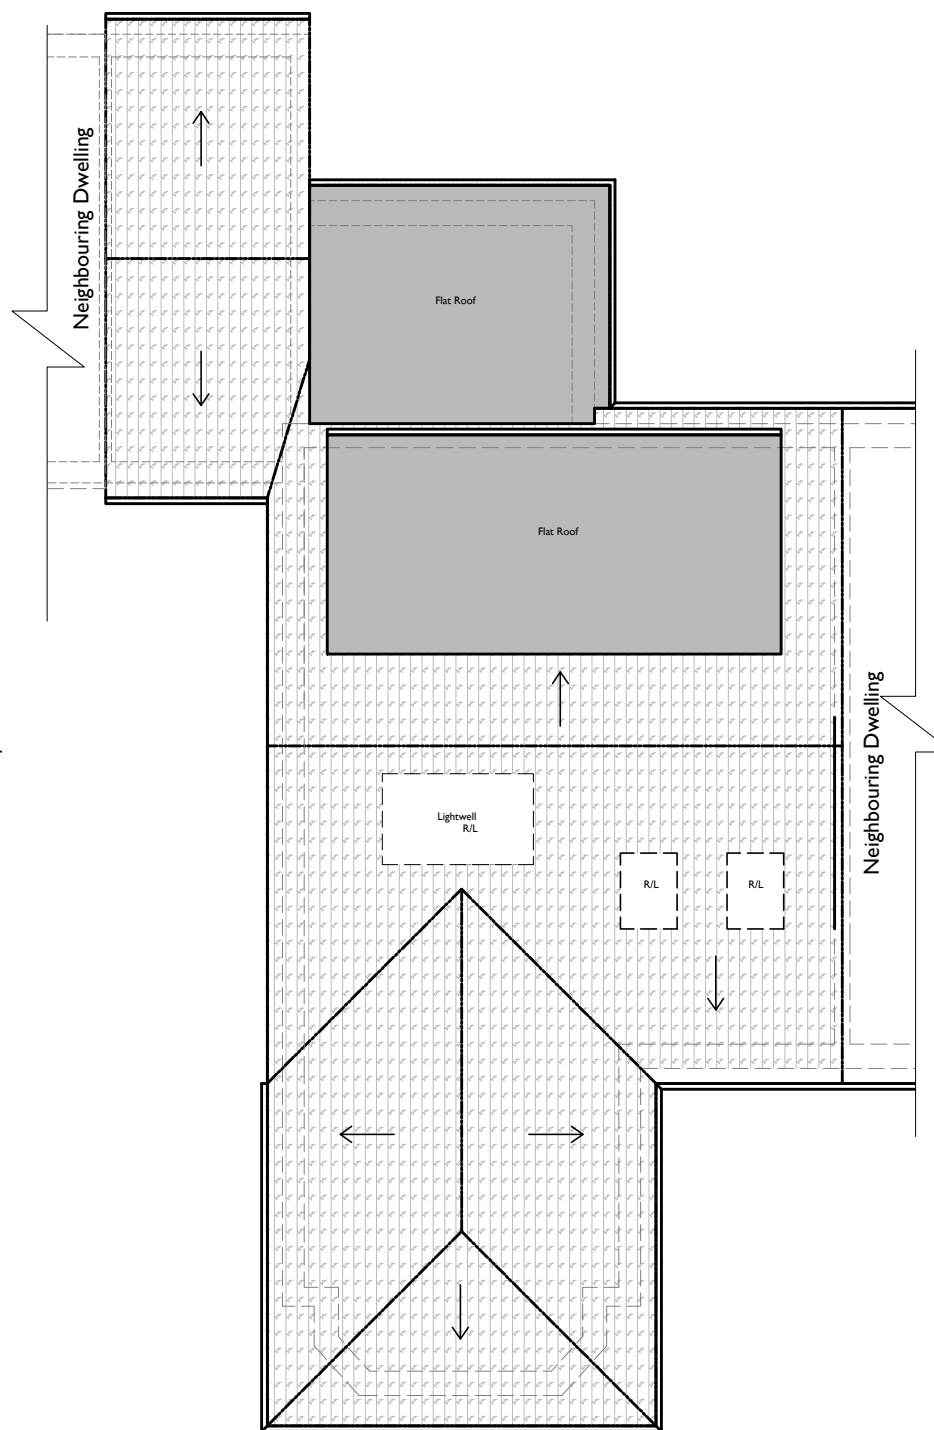

Proposed Roof Plan

BUCKMASTERBATCUP
Architects Ltd.

CLIENT:
Eli Hourii

PROJECT TITLE:
Hip to Gable and Rear Dormer Extension at
21 Gresham Gardens, London, NW11 8NX

DRAWING TITLE:
Existing and Proposed Roof Plans

SCALE: 1:100 on A3 | DATE: February 2021

SWANSEA
70 Walter Road
Swansea, SA1 4QA
T - 01792 466060
F - 01792 644646
www.bbarch.co.uk
info@bbarch.co.uk

LONDON
One Kingdom Street
Paddington Central
London, W2 6BD

BBA 846.PD.08

© This Drawing is Copyright.
Note: All dimensions to be checked on site
and not to be scaled from drawing.

NOTES/AMENDMENTS:

Revision

Date