

NOTES

THE DESIGN ON THIS DRAWING IS COPYRIGHT AND REMAINS THE PROPERTY OF THE ARCHITECT.

ALL RELEVANT DETAILS, LEVELS AND DIMENSIONS TO BE CHECKED ON SITE PRIOR TO COMMENCEMENT OF WORK.

ANY DISCREPANCIES MUST BE REPORTED TO THE ARCHITECT IMMEDIATELY.

THE ARCHITECT ACCEPTS NO RESPONSIBILITY FOR ERRORS RESULTING FROM MISINTERPRETATION OF THE DRAWINGS.

ALL DIMENSIONS ARE GIVEN IN MILLIMETRES.




Front Elevation as Proposed




Rear Elevation as Proposed




Side Elevation as Proposed

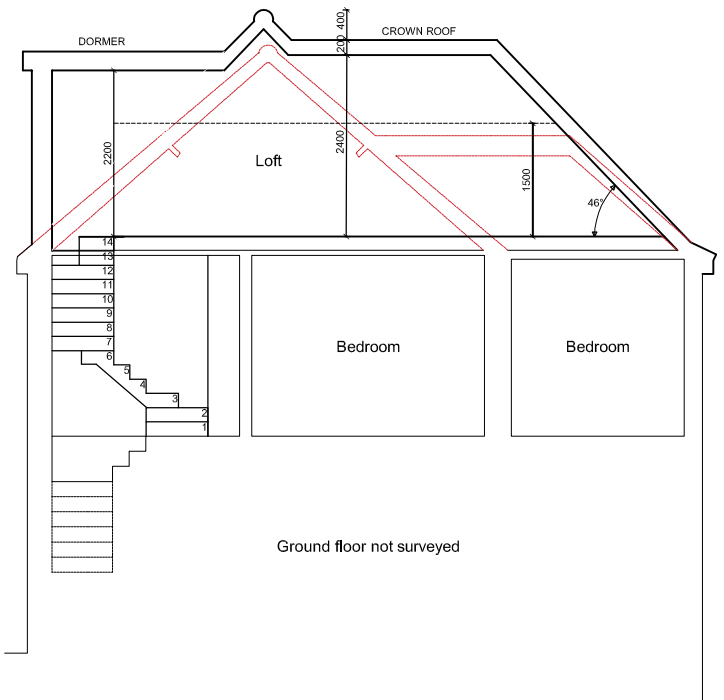

Section AA as Proposed

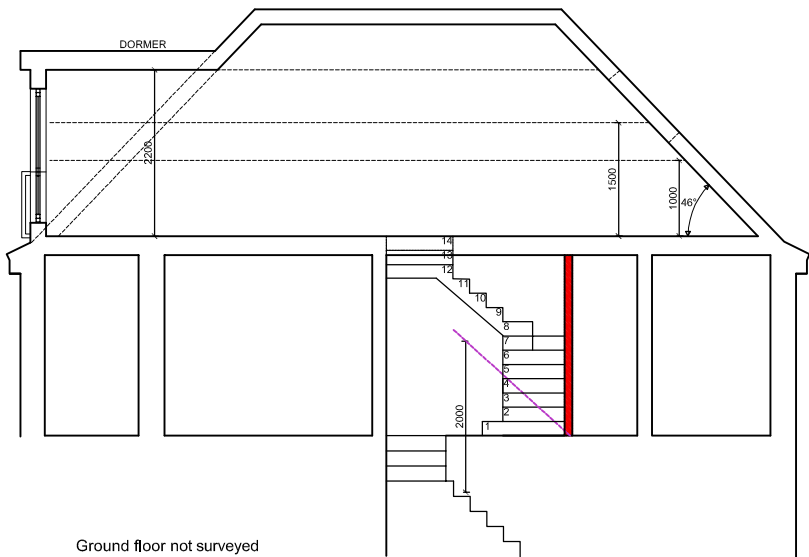

Section BB as Proposed

 

NOTE: THIS DRAWING MUST NOT BE SCALED THE CONTRACTOR IS TO CHECK ALL DIMENSIONS ON SITE

Rev.	Scale:1:100 @A3 Date: 30/09/2020 Drawn: AU	Job: 61 The Reddings, London, NW7 4JN	Drawing No. 05/1070/PLAN/123.
------	--	---	----------------------------------

FARROW SILVERTON

CHARTERED ARCHITECTS & DESIGN CONSULTANTS

6 HALE LANE MILL HILL

LONDON NW7 3NX

tel: 020 8906 8502 fax: 020 8906 8503

www.farsil.co.uk

e-mail: office@farsil.com