



1: All errors and omissions should be reported to the Surveyor.
 2: This Drawing is the Copyright of John Rowan & Partners.
 3: Do not scale from drawing.

REV	INITIAL	DATE	DESCRIPTION
A	-	00/00/00	-

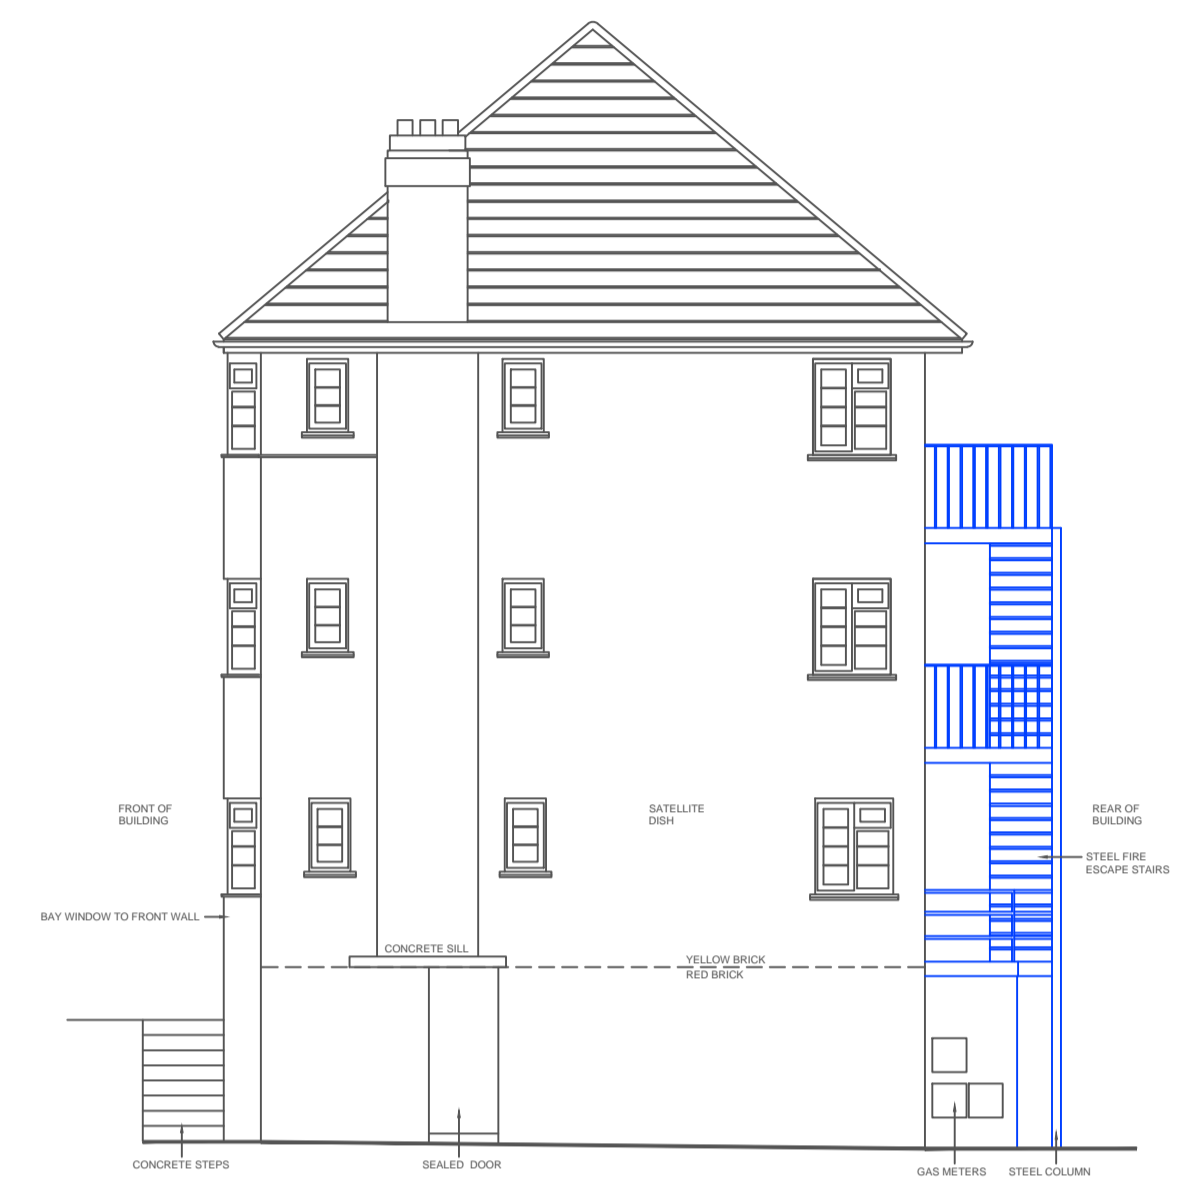

FLANK ELEVATION AT 'D'

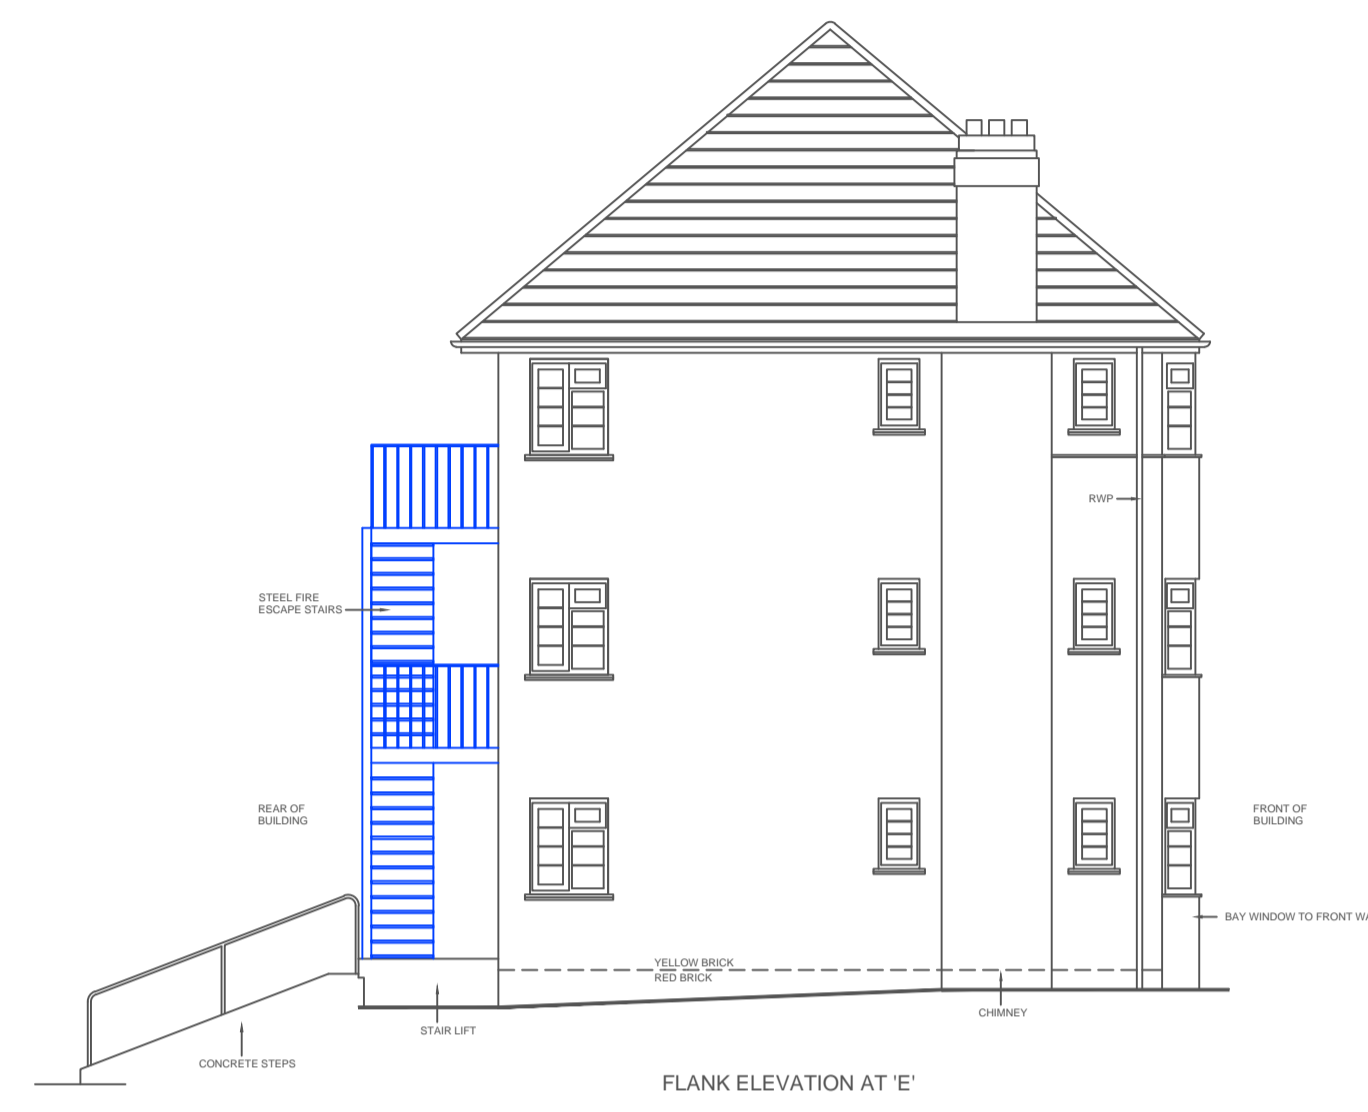

FLANK ELEVATION AT 'E'



REAR ELEVATION AT 'A'

REAR ELEVATION AT 'B'

REAR ELEVATION AT 'C'



Craven House, 40 Uxbridge Road, Ealing, London, W5 2BS
 Tel: 0208 567 6995 Email: jrp@jrp.co.uk Website: www.jrp.co.uk

CLIENT
BARNET HOMES

PROJECT
**DINSDALE COURT
 14 GREAT NORTH ROAD
 BARNET EN5 1HD**

TITLE
**EXISTING EXTERNAL REAR
 + FLANK ELEVATIONS**

DATE MAY 2020	DRAWN NC
SCALE 1:100 @ A1	CHECKED -
DRAWING No. -	REVISION -

