




Proposed Front Elevation

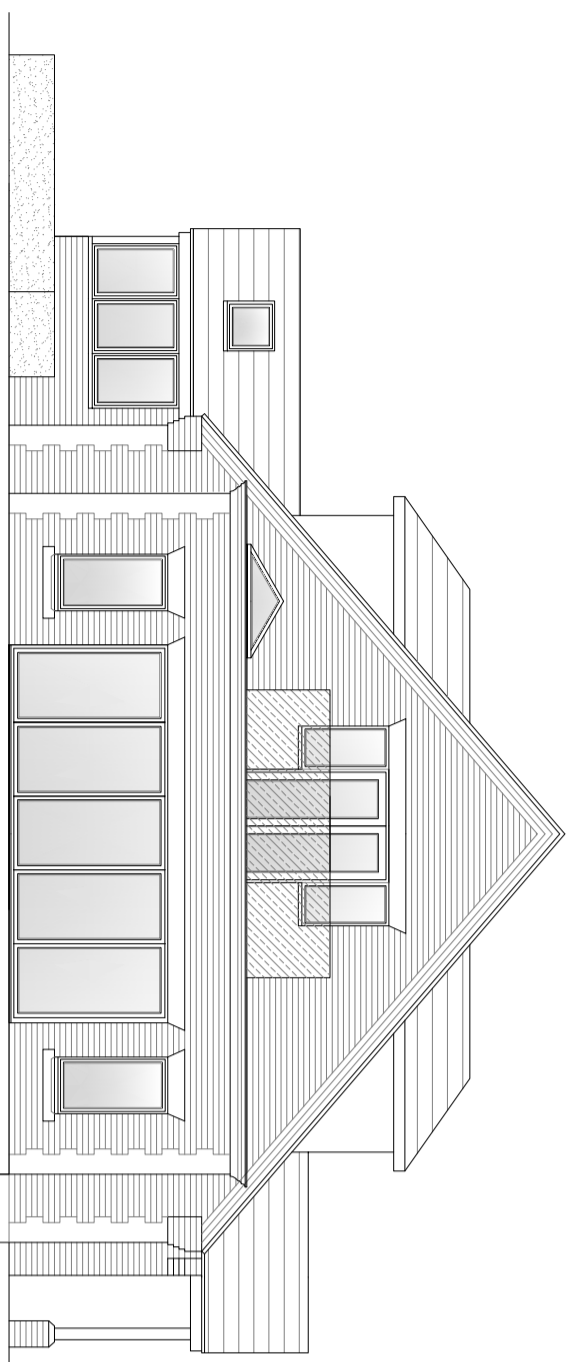

Proposed Side Elevation

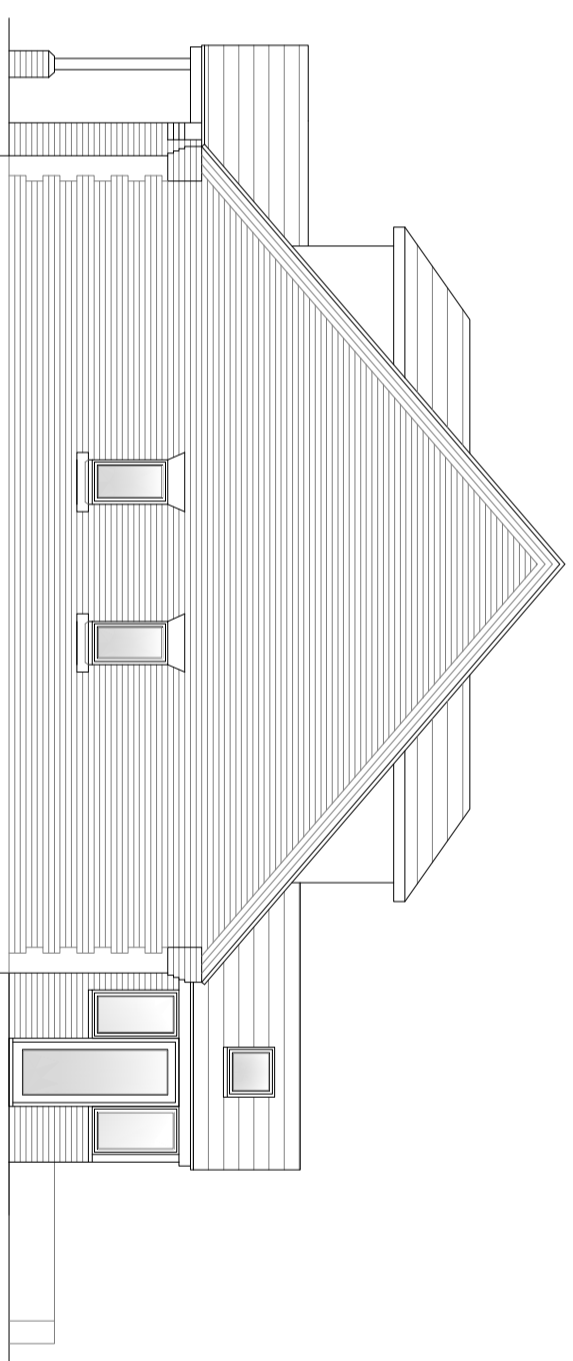

Proposed Side Elevation

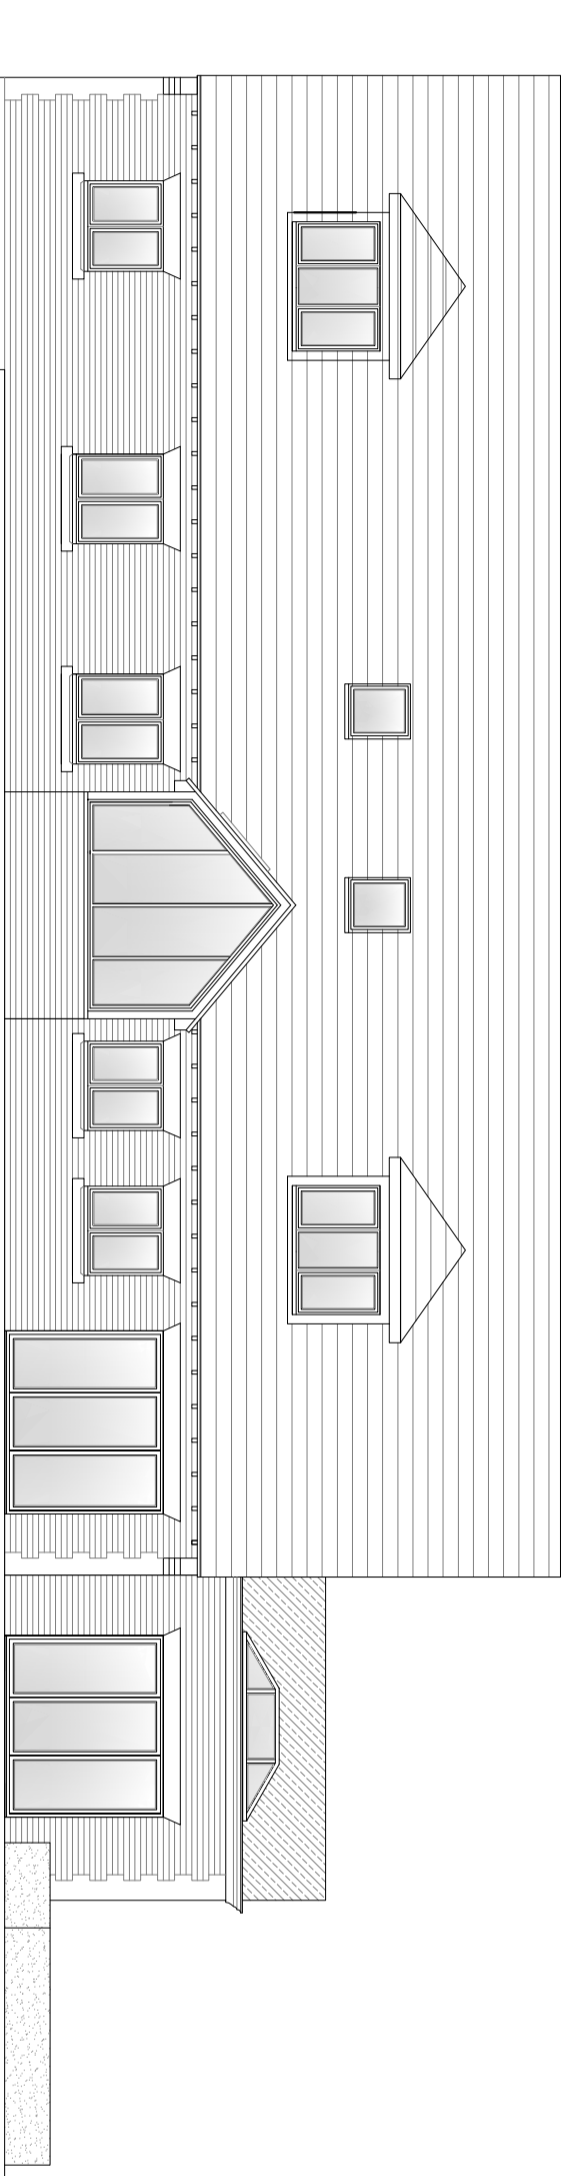

Proposed Rear Elevation

rev.	detail	by	date
A	Amended to clients comments	LW	04/20
B	Amended to clients comments	LW	06/20
C	Amended to clients comments	LW	02/21
D	Amended to clients comments	LW	02/21

1:2500	0	50m
1:1250	0	25m
1:500	0	10m
1:200	0	4m
1:100	0	2m
1:50	0	0.5m

100m	100m
50m	50m
20m	20m
8m	8m
4m	4m
2m	2m

LMR
designs
architectural and development

T: 01604 492100
M: 07994 333447
E: info@lmrdesigns.co.uk
W: www.lmrdesigns.co.uk

15 Duncan Close
Neuliton Park
Northampton
NN3 6WL

client
Mr and Mrs Miller

site
**96A Overstone Road
Sywell**

drawing title
Proposed Elevations

drafted by:
LW

checked
LMR

scale
1:100 @A2

date
Mar 2020

drawing number
019 - 119 - 004

revision
D