



Existing Front Elevation

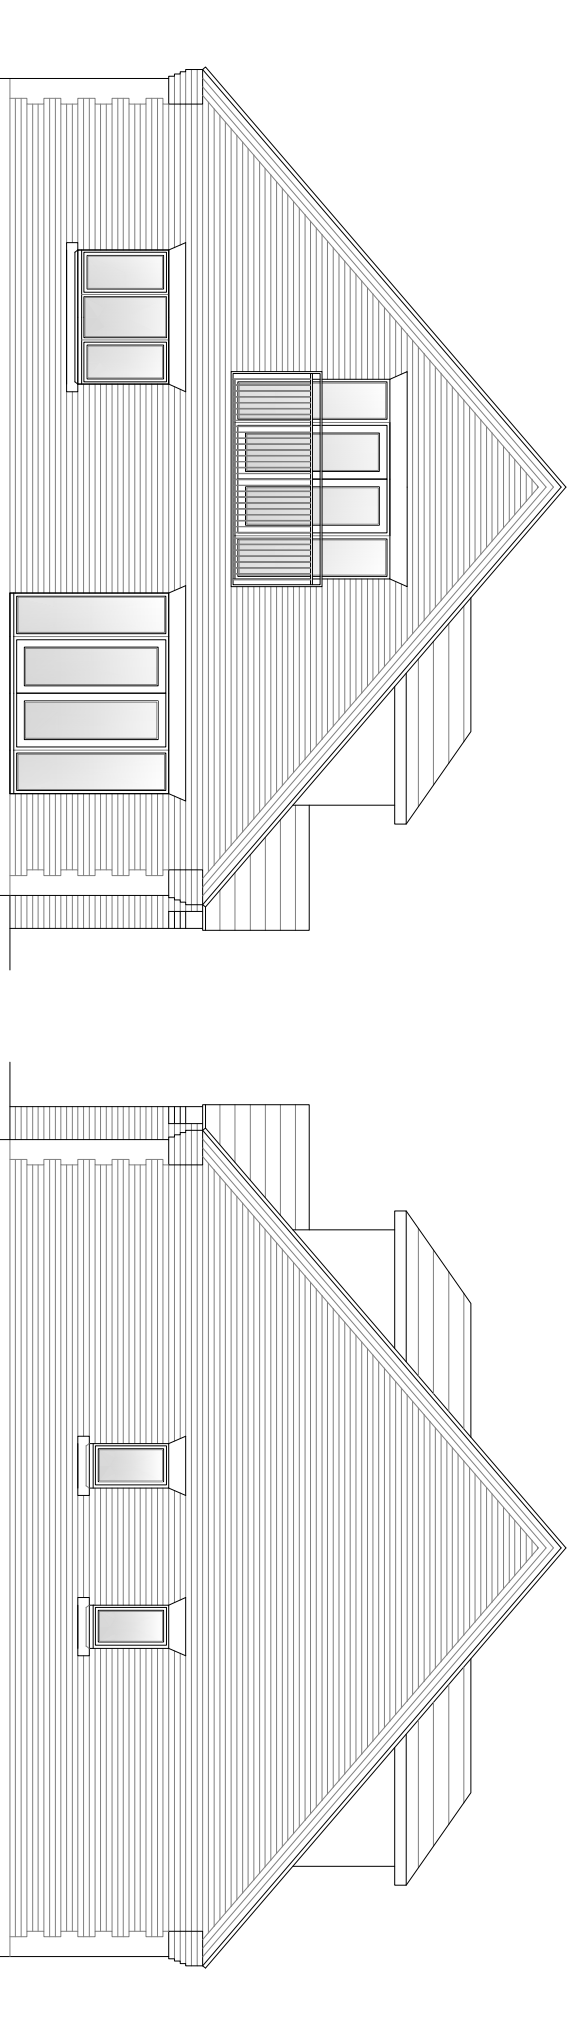

Existing Side Elevation


Existing Side Elevation

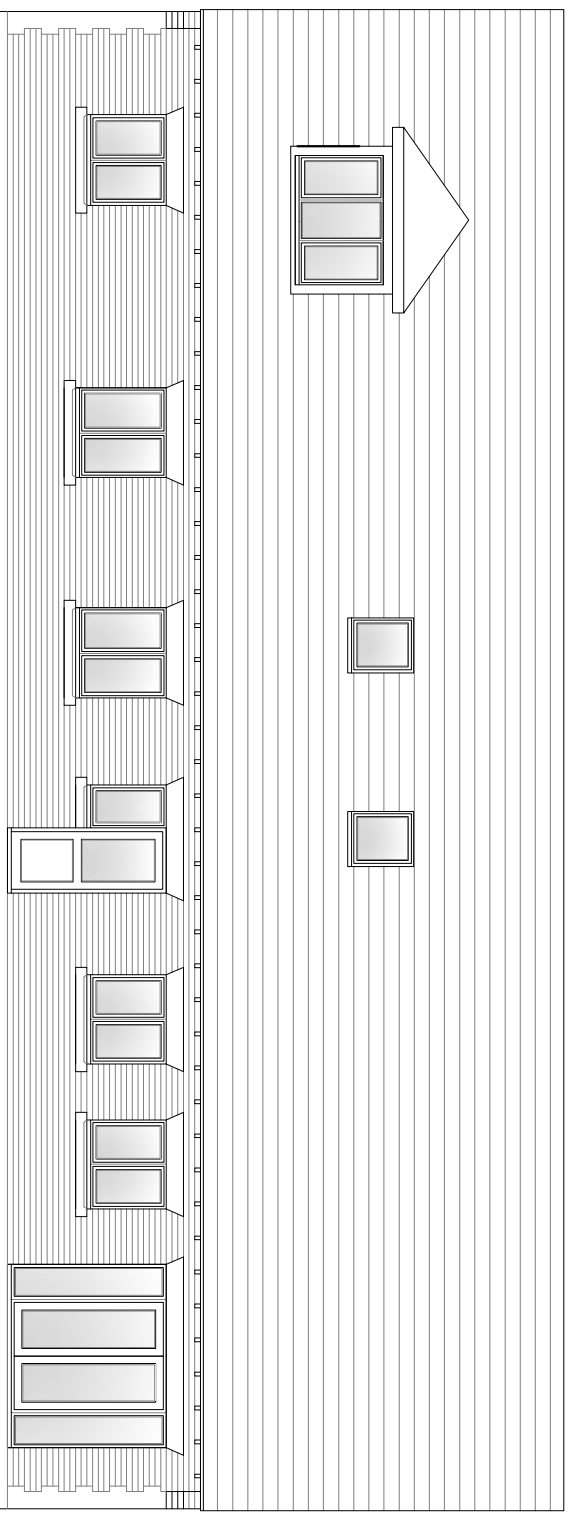

Existing Rear Elevation

1:2500	0	50m	100m
1:1250	0	25m	50m
1:500	0	10m	20m
1:200	0	4m	8m
1:100	0	2m	4m
1:50	0	1m	2m
	0.5m	1m	2m

rev.	detail	by	date
-		-	-



**LMR**  
designs

architectural and development

T: 01 604 492100  
M: 07904 333447  
E: info@lmrdesigns.co.uk  
W: www.lmrdesigns.co.uk

15 Duncan Close  
Moulton Park  
Northampton  
NN3 6WL

client: **Mr and Mrs Miller**

site: **96A Overstone Road  
Sywell**

drawing title: **Existing Elevations**

drafted by: LVV	checked LMR	date Mar 2020
scale 1:100 @A3		
drawing number <b>019 - 119 - 002</b>	revision	-