




# 9 APPLETON CLOSE

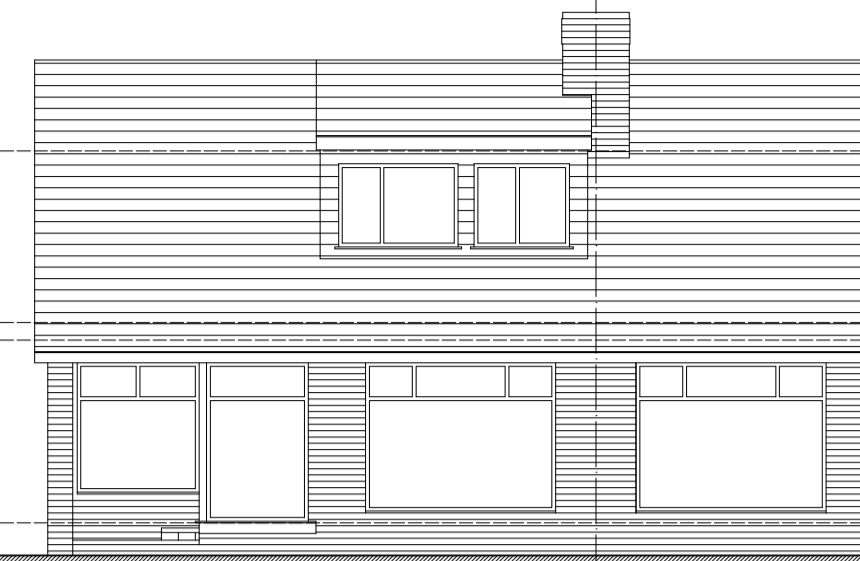


proposed front elevation

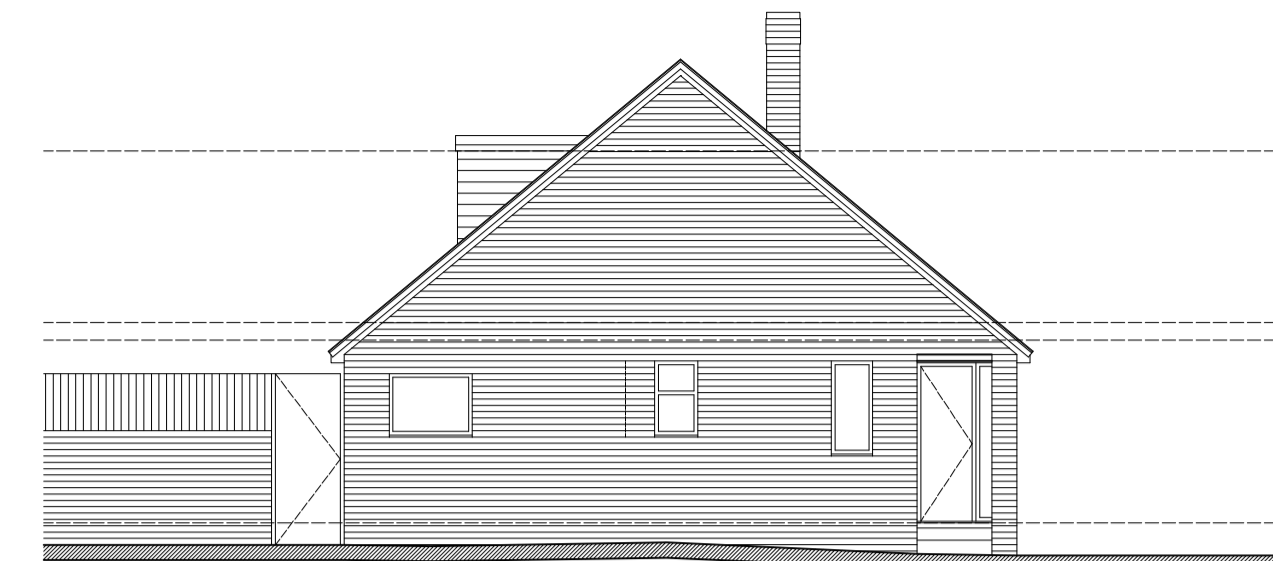


proposed side elevation

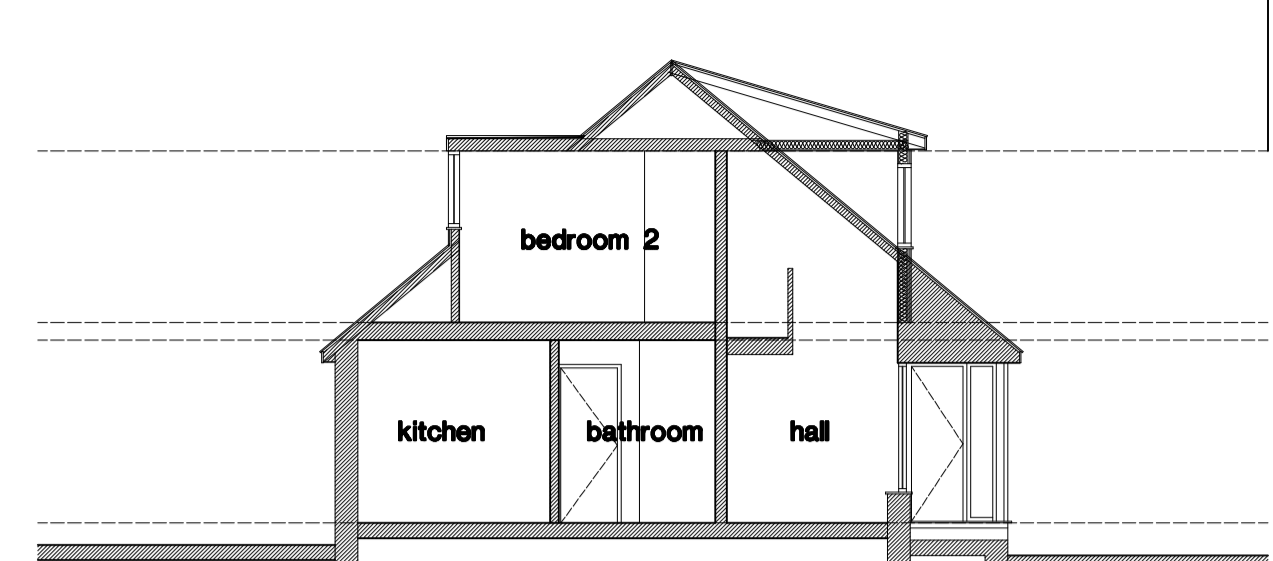


proposed section x - x

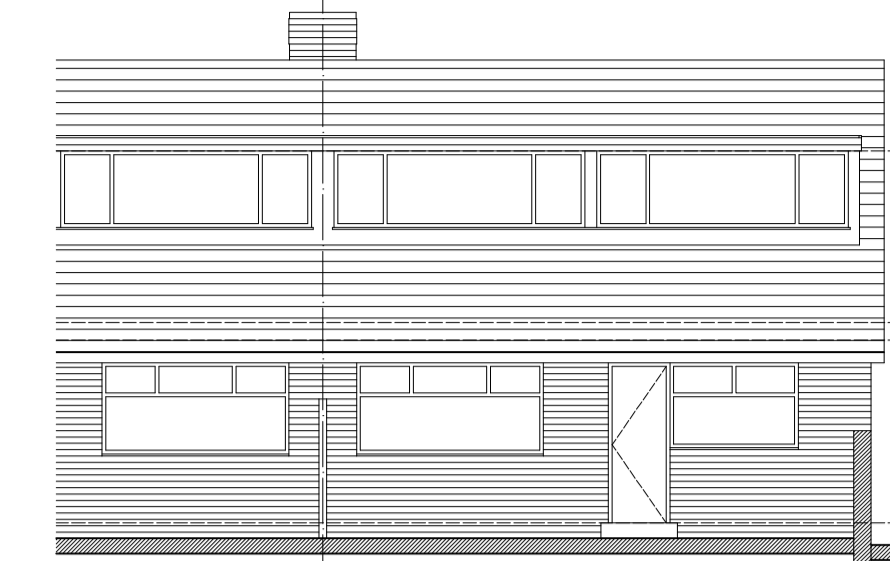

existing rear elevation

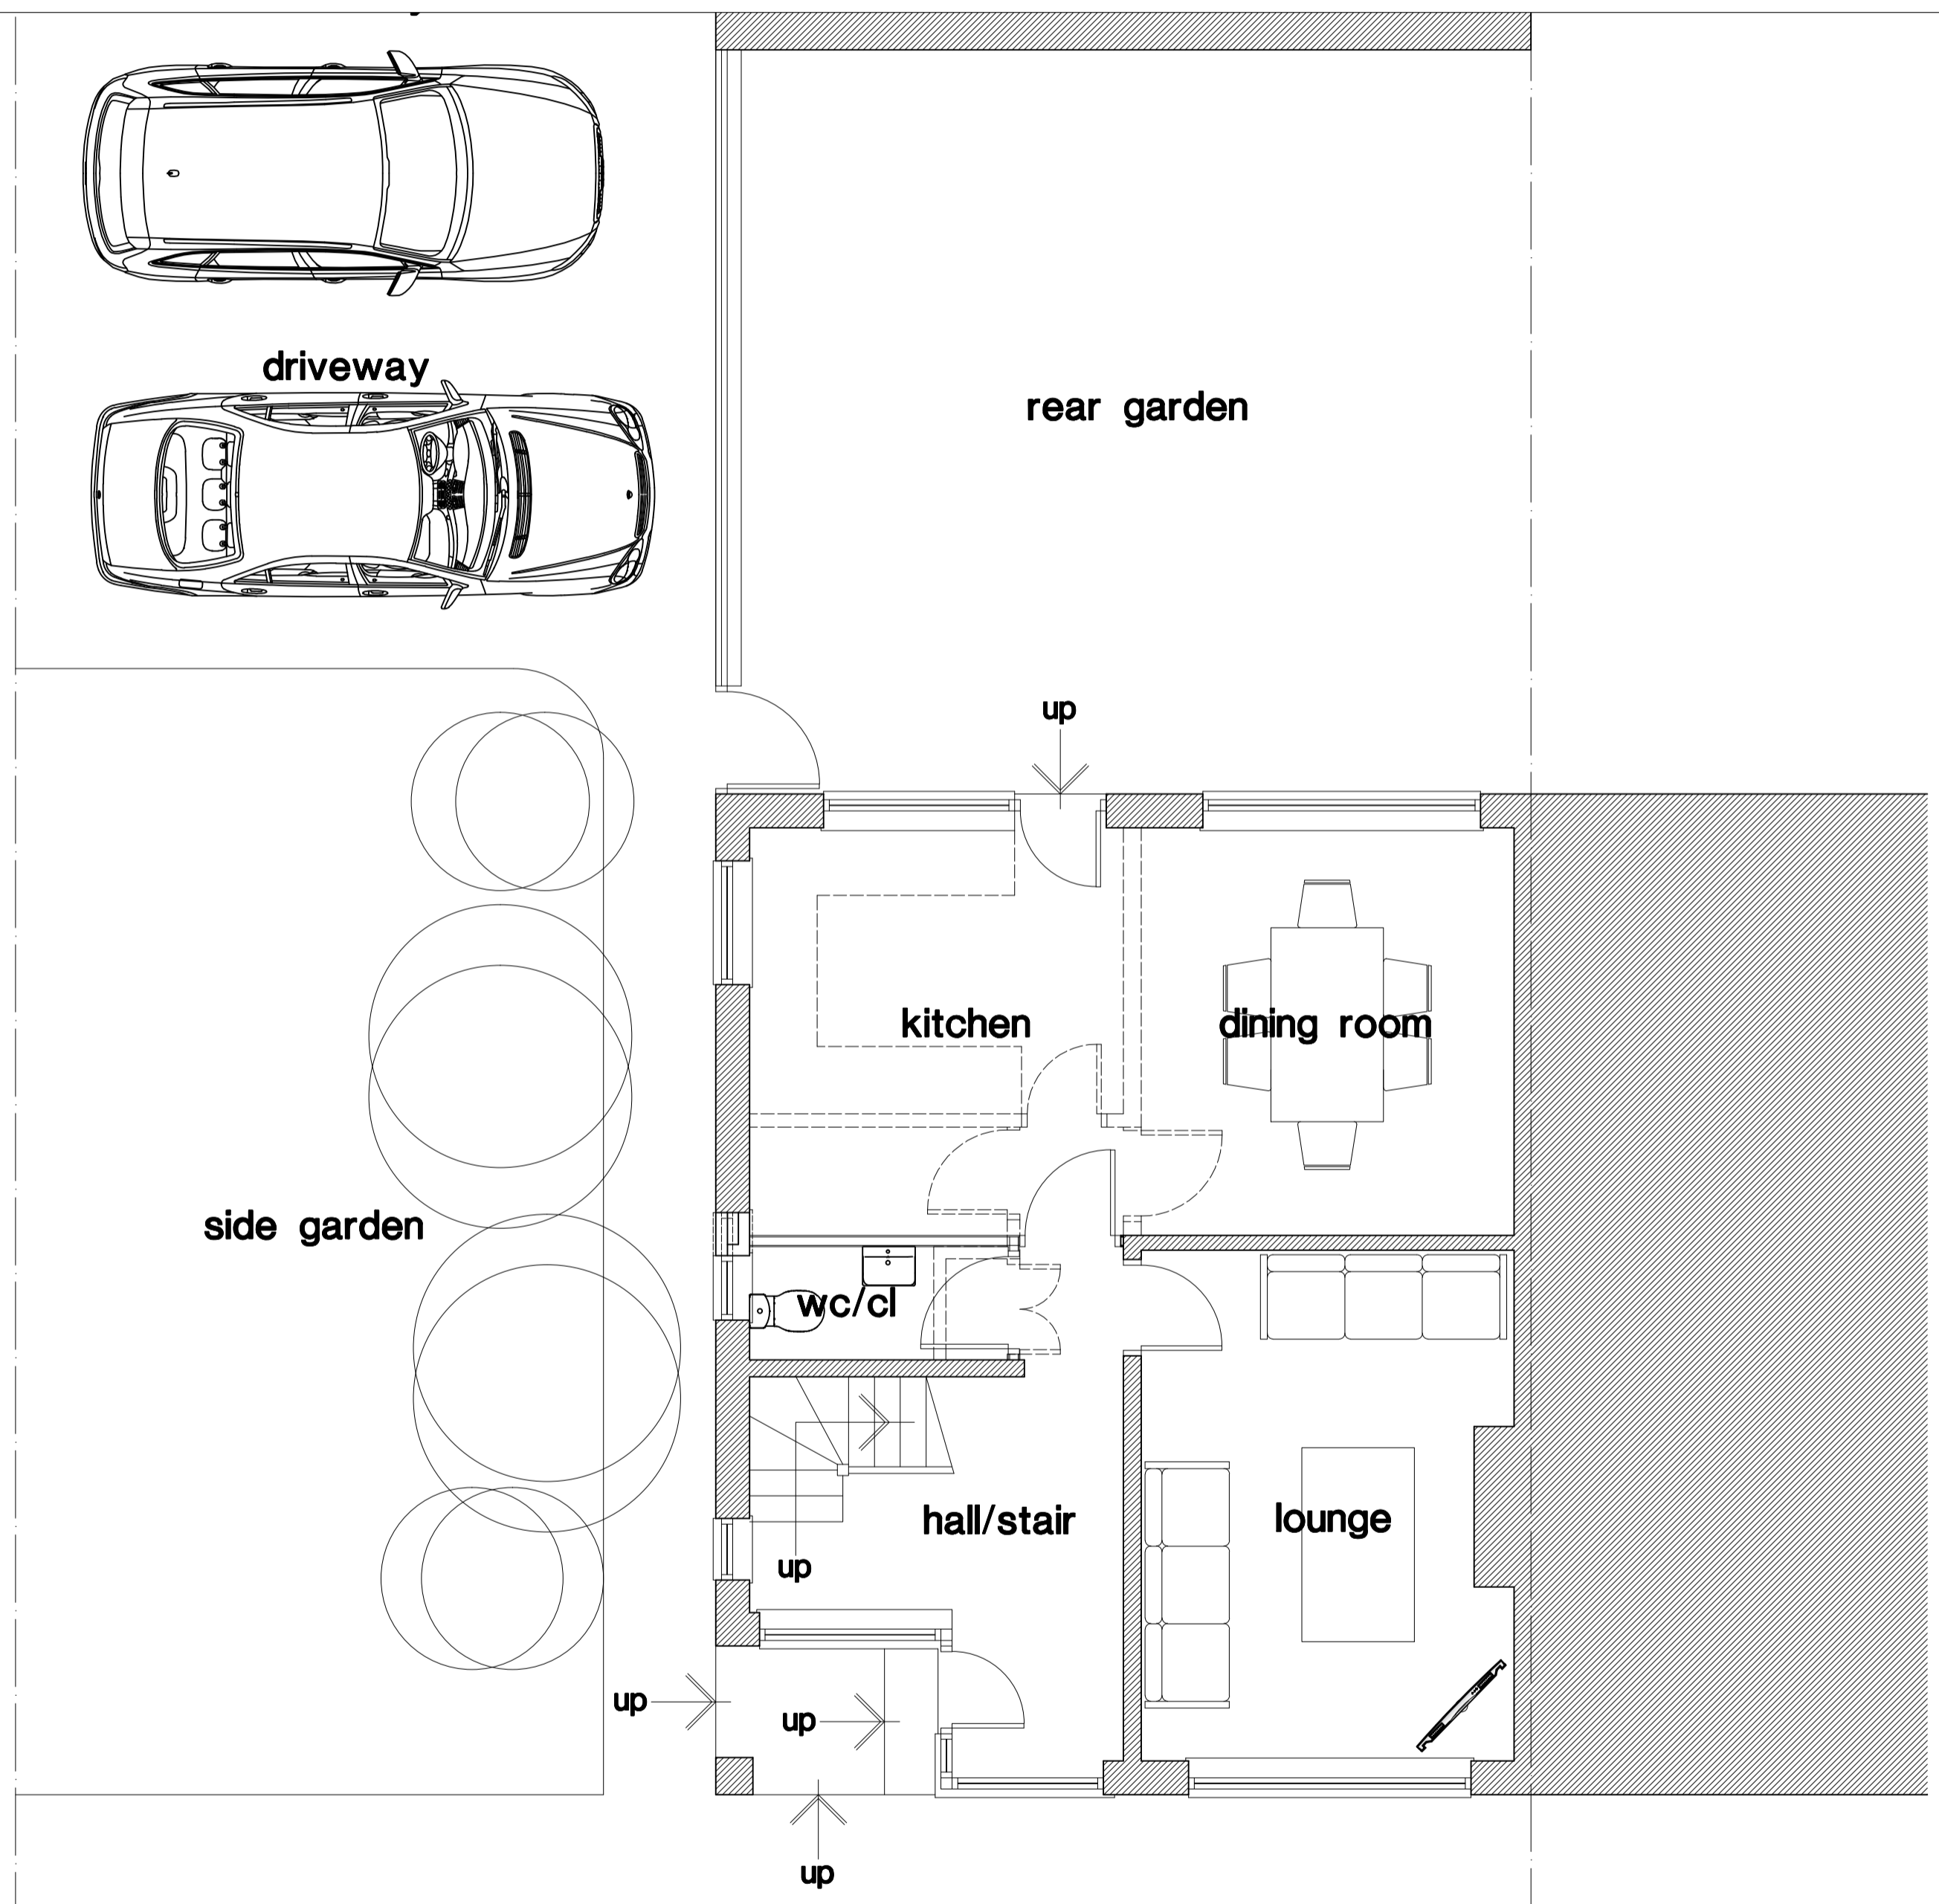

proposed ground floor plan

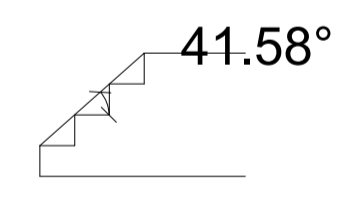

proposed first floor plan

APPLETON CLOSE

Revision	Chkd.	Date
Issued for :		
Client-Scheme		
<b>MR. &amp; MR. D. TAZIKER.</b>		
<b>9 APPLETON CLOSE,</b>		
<b>POULTON-le-FYLDE.</b>		
Drawing Title		
<b>Proposed Front Dormer.</b>		
.		
<b>9 Appleton Close,</b>		
<b>Poulton-le-Fylde.</b>		
NTJ Design		
11 Speyside,		
Blackpool.		
FY4 2BS		
Tel : 01253 406549		
E-mail : ntjdesign@aol.com		
Mobile : 07761394652		
Date : <b>Jan 2021</b>		
Scale : <b>1 : 100 &amp; 1 : 50</b>		
Drawn : <b>ntj</b>		
Checked :		
Drawing No. <b>A1096/3</b>		

