



key:-	ceiling height
ch	Floor level relative to external survey
fl	head height from floor
h	inversion heater
im	minimum height from floor
min	maximum height from floor
max	still height from floor
s	height to underside
u/s	

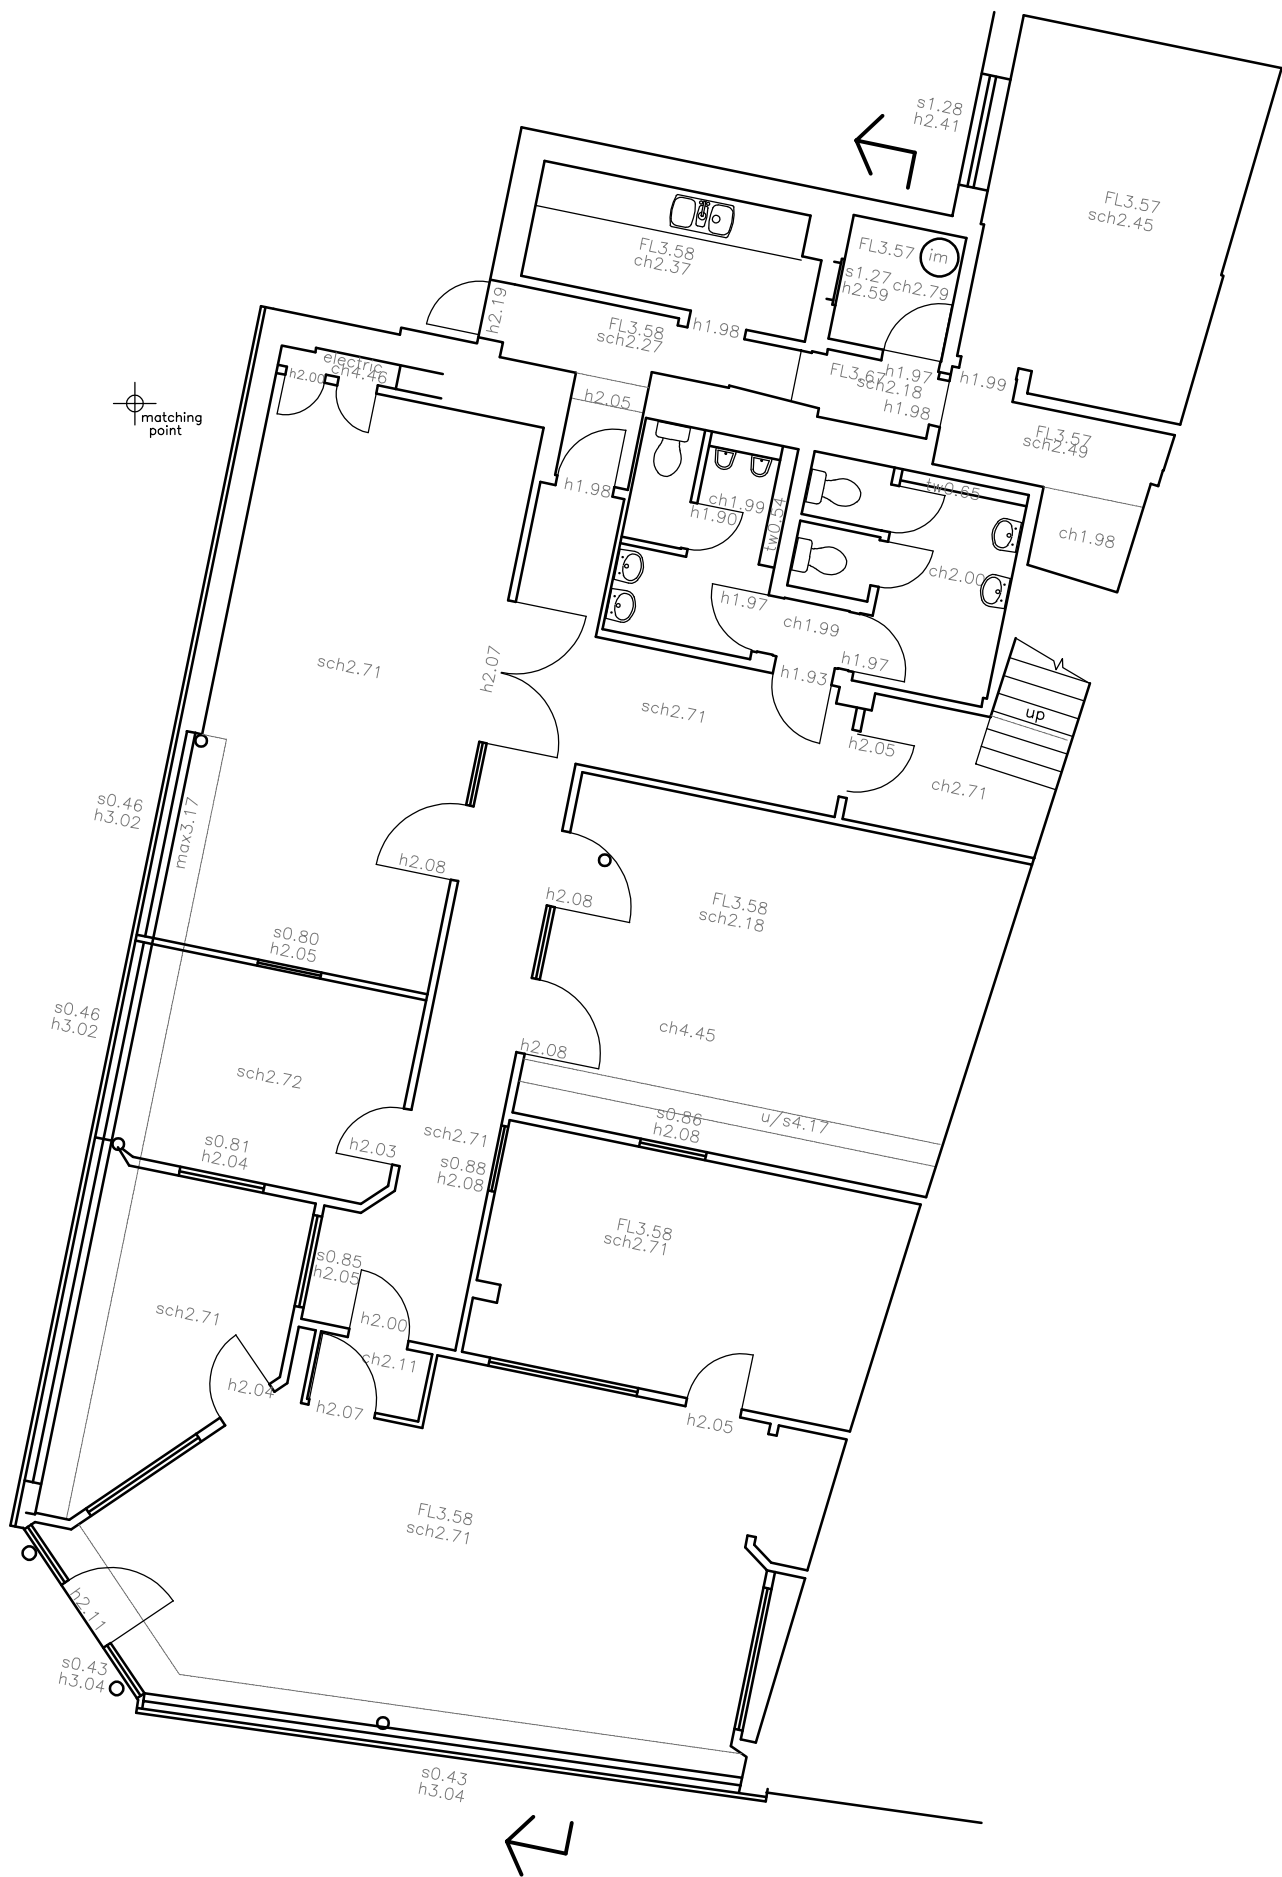


GROUND FLOOR PLAN

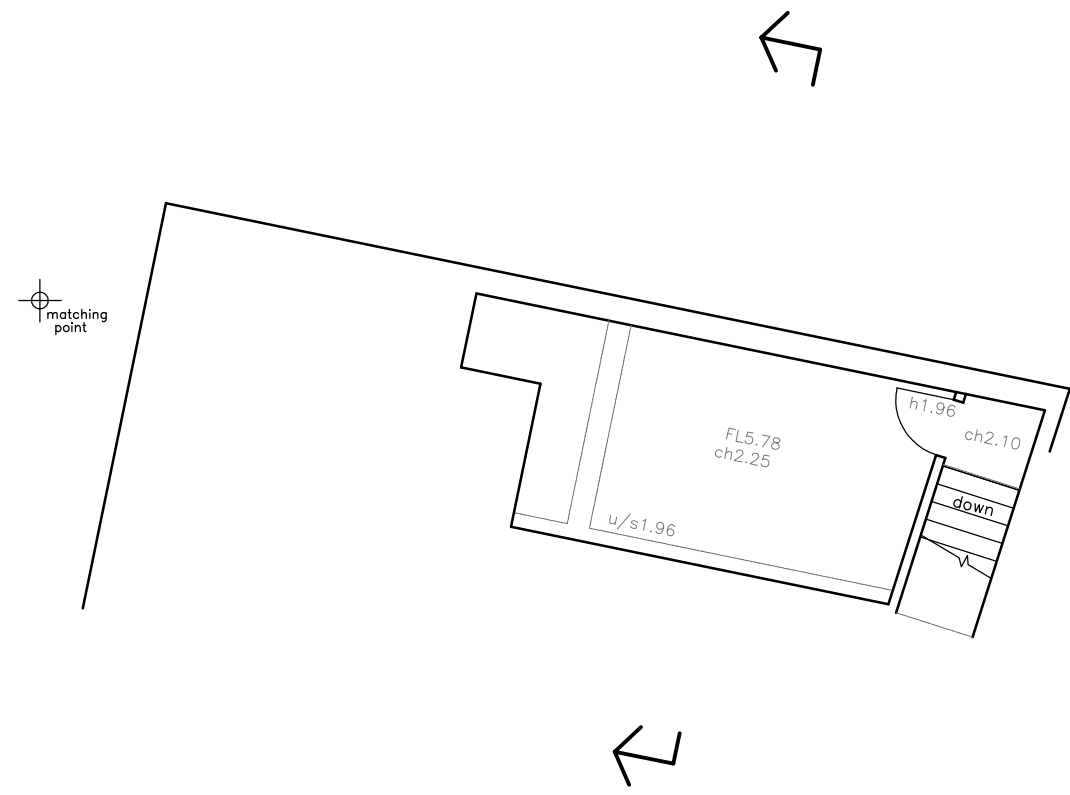


FIRST FLOOR PLAN



0.00m DATUM
WEST ELEVATION

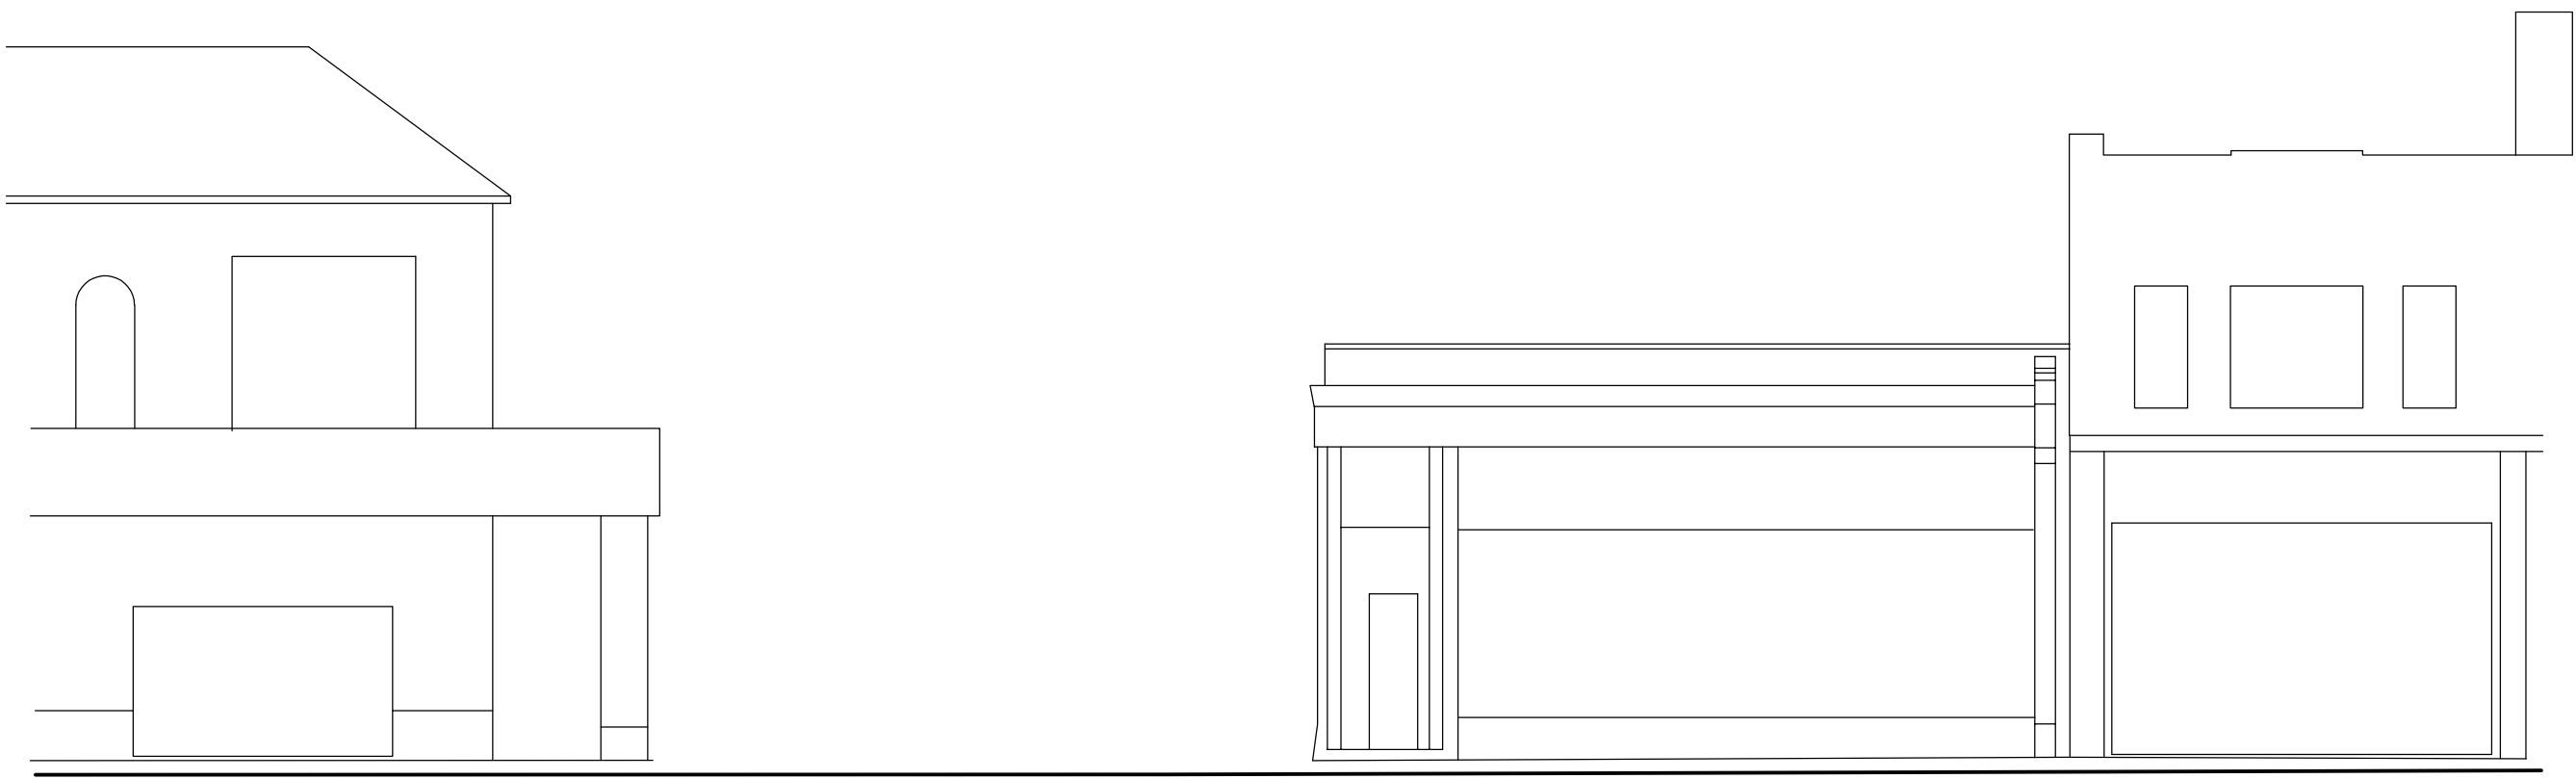

0.00m DATUM
SOUTH ELEVATION

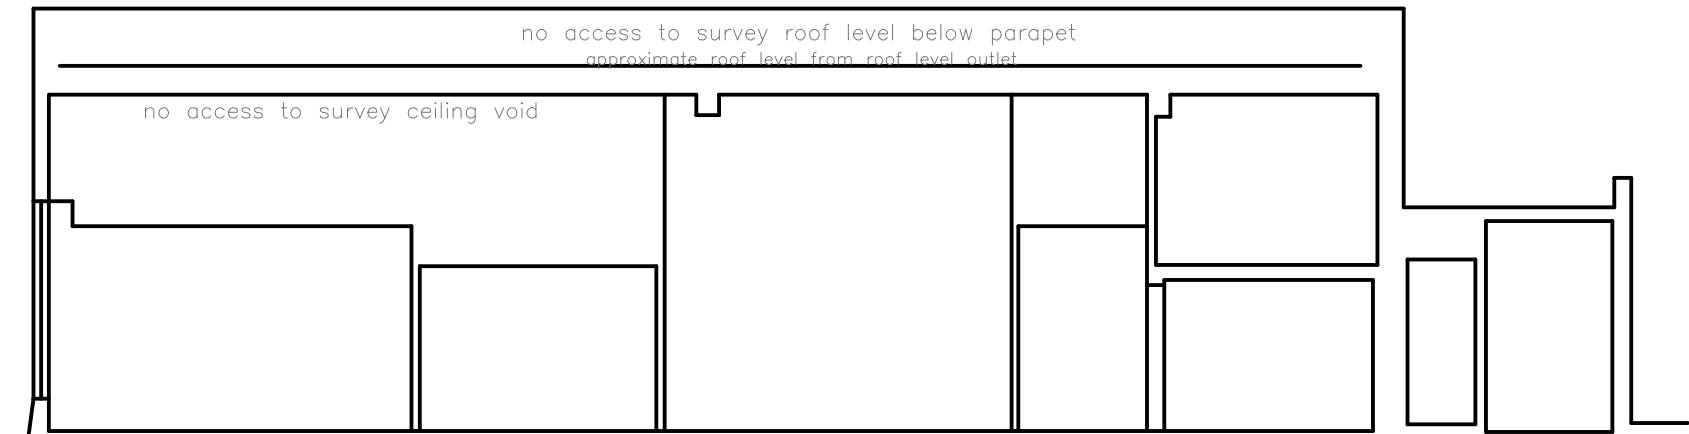

0.00m DATUM
SECTION

NOTES:
LEVELS RELATE TO D.S. DATUM
ALL DIMENSIONS & LEVELS SHOWN IN METRES
ON SITE DIMENSION ACCURACY IS TAKEN RELATIVE TO THE PRINTED SCALE AND SHOULD BE CHECKED ON SITE WHERE OF CRITICAL IMPORTANCE

P STUBBINGTON
LAND SURVEYS LTD

THE MEAD
DURLEY BROOK ROAD
DURLEY
SOUTHAMPTON
HAMPSHIRE
SO32 2AR
TEL : 023 8060 1876
MOBILE:-
07973 348165
EMAIL:-
PAUL@PSLANDSURVEYS.COM

CLIENT:- MADINAH PROPERTIES LTD
CONTRACT:- 41 OSBORNE ROAD
SOUTHSEA
HAMPSHIRE
TITLE:- BUILDING SURVEY
SCALE:- 1:100 @A1
DRAWING NO. 8113/02
DATE:- NOVEMBER 2019
SURVEYOR:- PS

