



Proposed Bedroom 4 Alterations

 

1:200

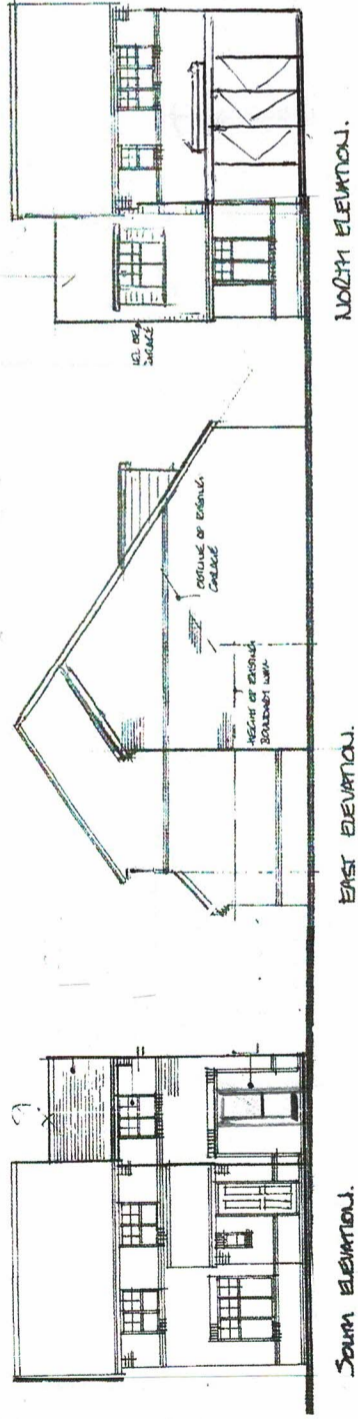

FOUNDATIONS: TO EXISTING GARAGE. TO BE REINFORCED ON SITE. TO INCLUDE SUITABILITY FOR. TO BE REINFORCED TO BE INSTALLED IN THE EXISTING FOUNDATION. 

CAVITY WALLS: TO BE REINFORCED TO BE INSTALLED IN THE EXISTING FOUNDATION. 

CAVITY WALLS: TO BE REINFORCED TO BE INSTALLED IN THE EXISTING FOUNDATION. 



 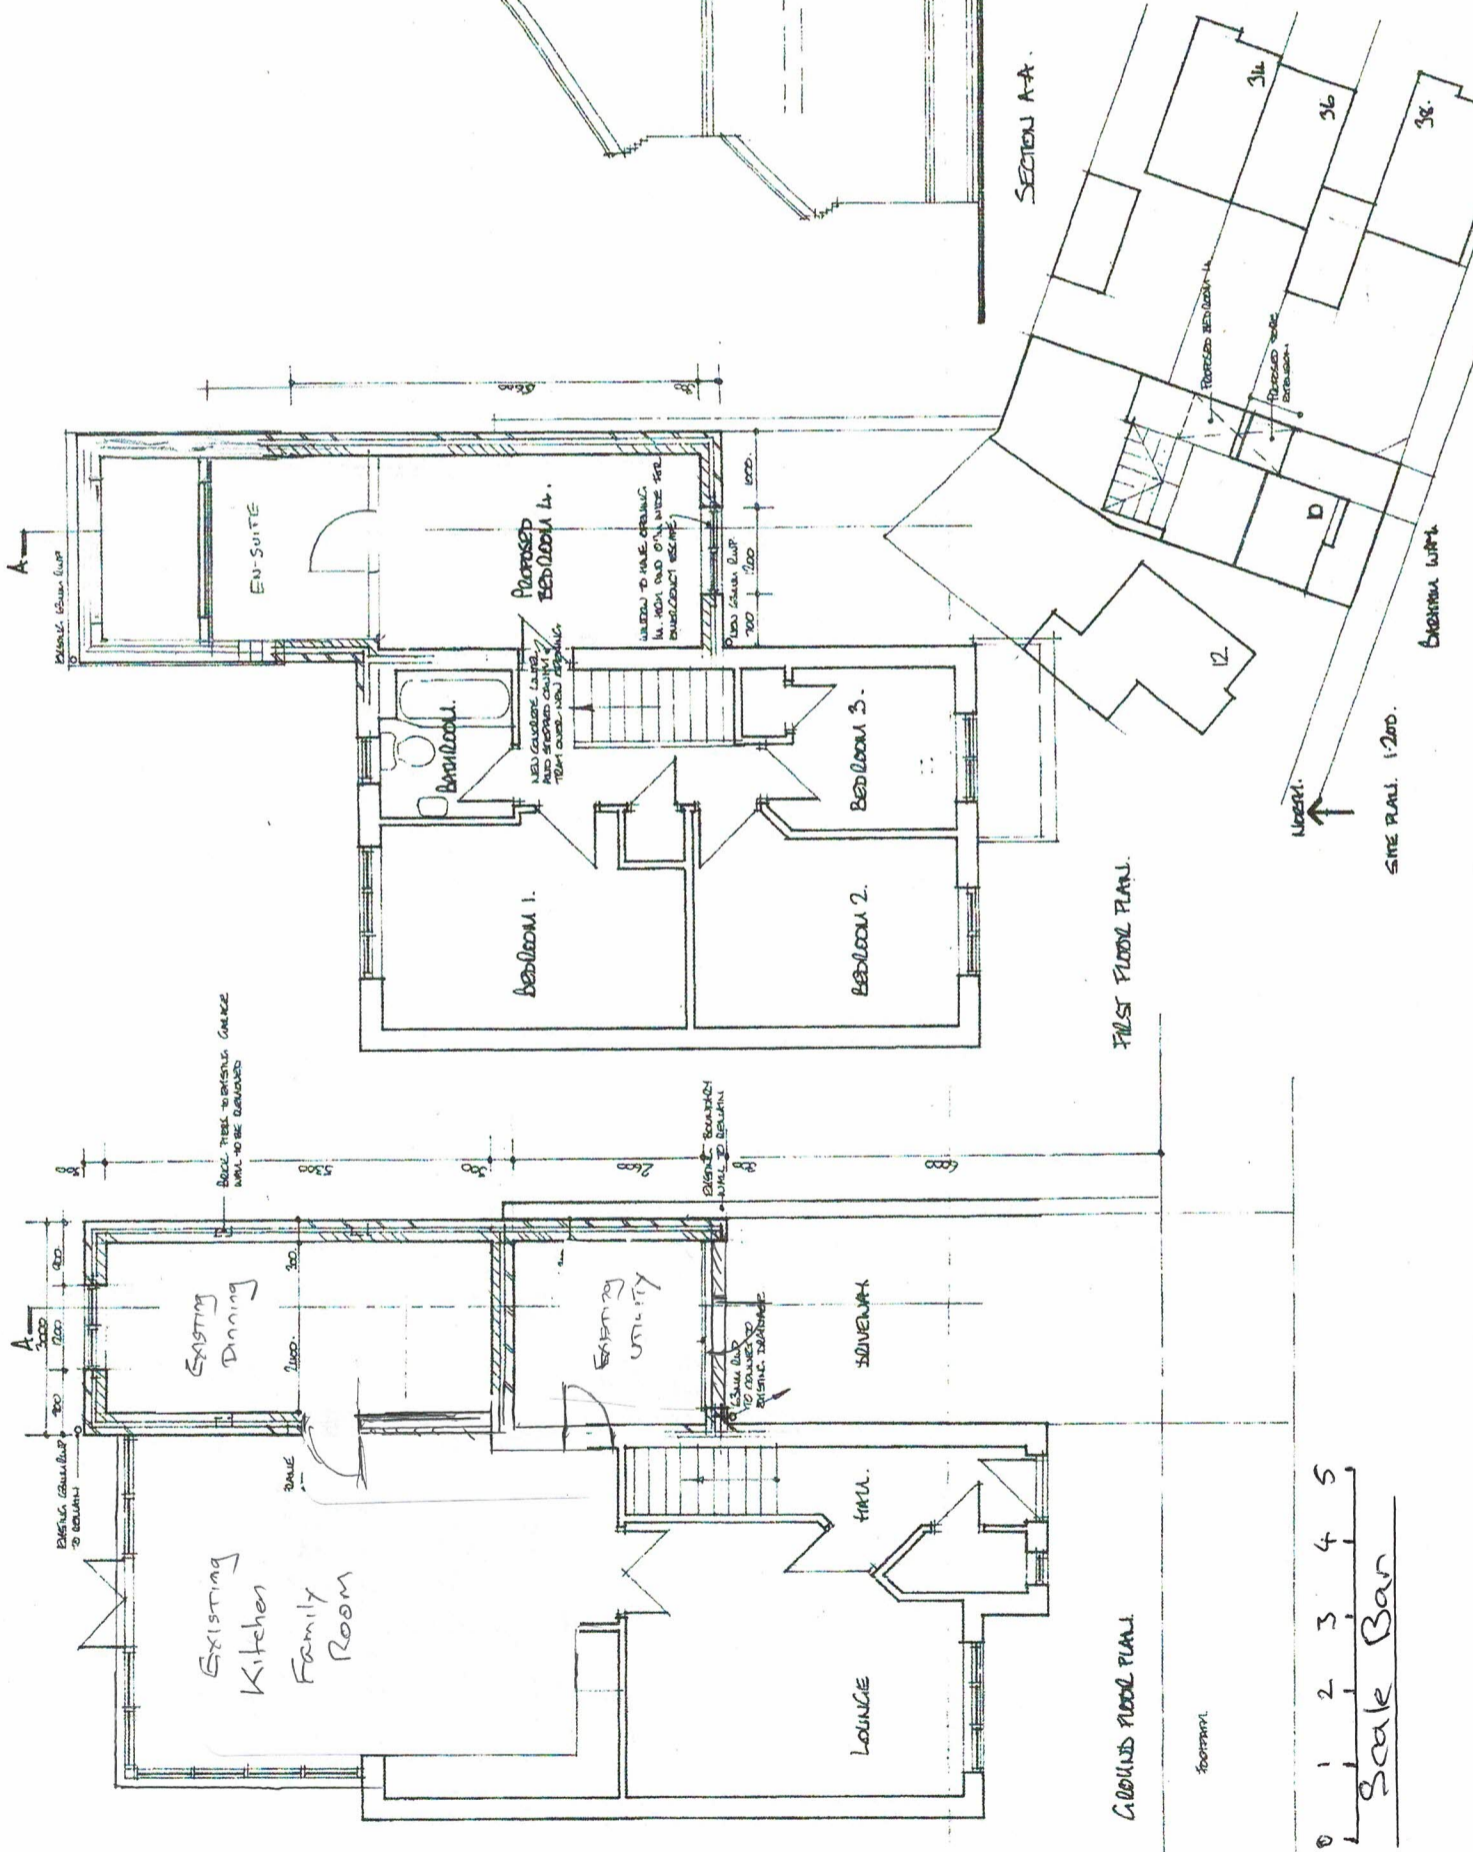


1:100

Scale 1-100


PROPOSED ALTERATIONS TO BED ROOM 4. THE SPINNAZETS, PROVISIONS. SCALE 1:100. HAVE JAN. ON. PROPOSED PLANS & ELEVATIONS.

EXISTING PLANS


0 1 2 3 4 5 6 7
Scale Bar
1:200

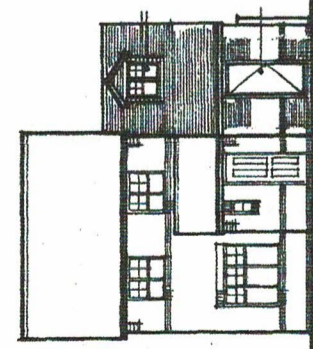

SOUTH ELEVATION.

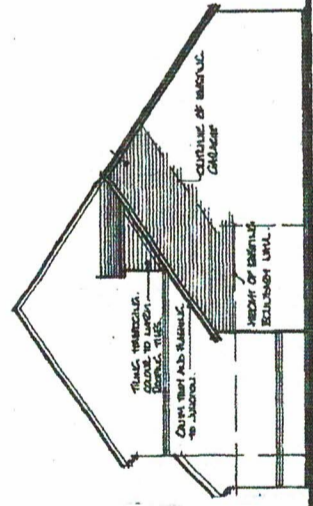


EAST ELEVATION.

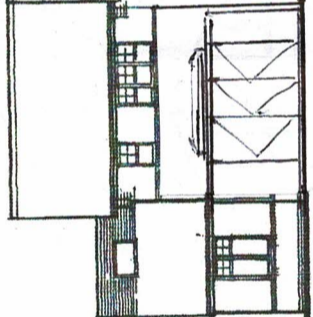


WEST ELEVATION.


Mr PACHAM
10 BARTHAM WAY
Hilka, Portsmouth
PO2-9NY

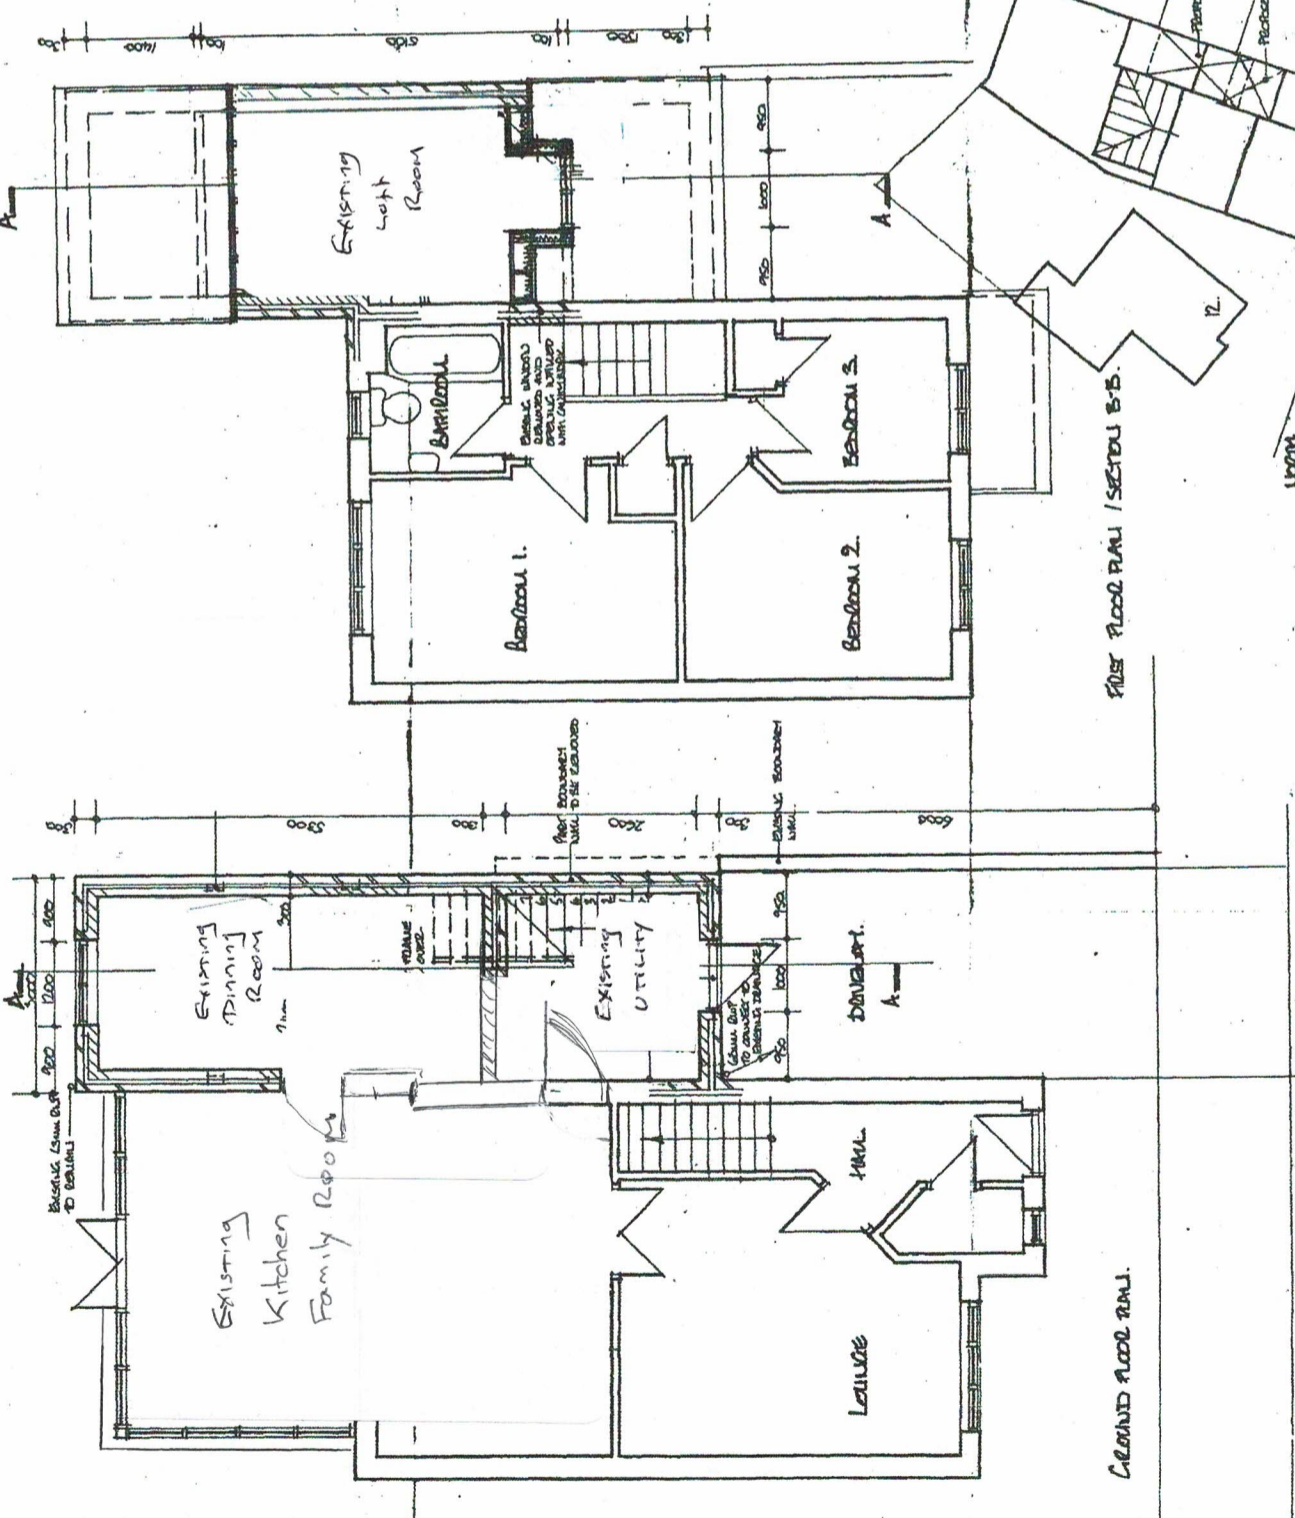

GROUND FLOOR PLAN.

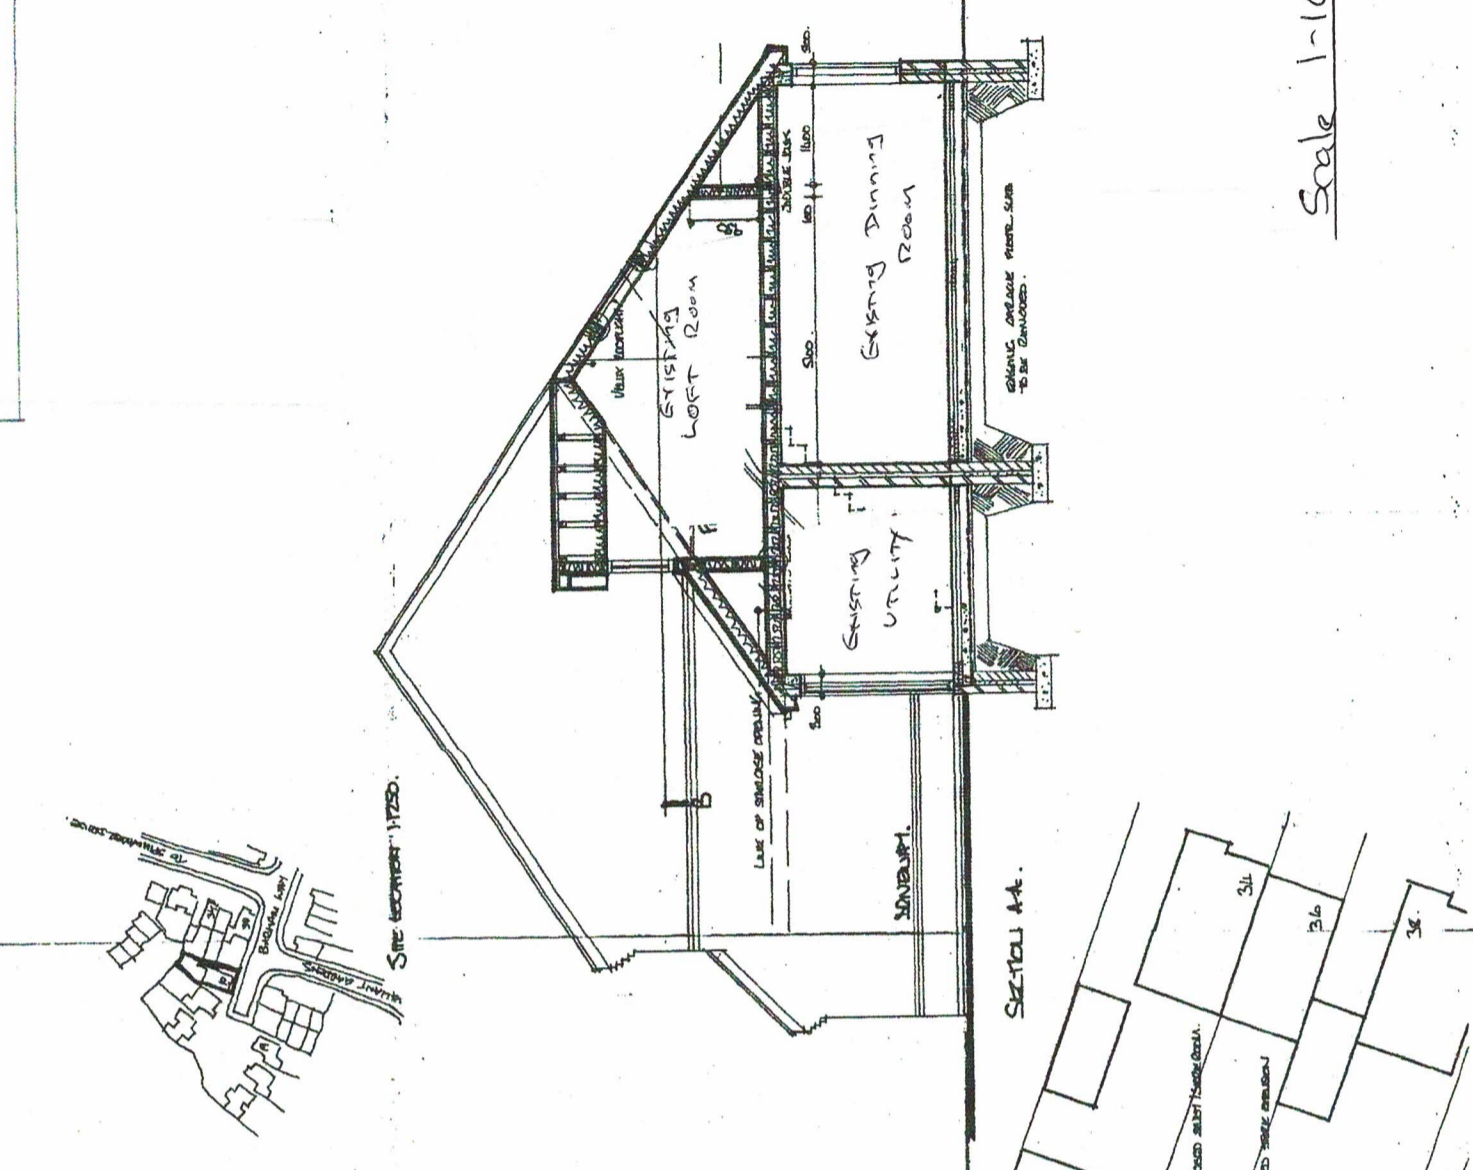

FIRST FLOOR PLAN / SECTION B-B.

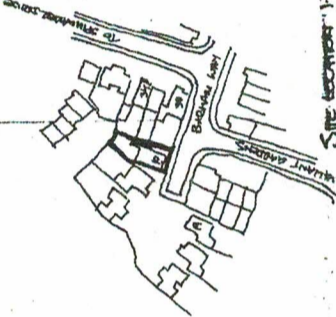

SITE LOCATION MAP.

0 1 2 3 4 5
Scale Bar

Scale 1:100