



Part Ground Floor Plan as proposed 1:50

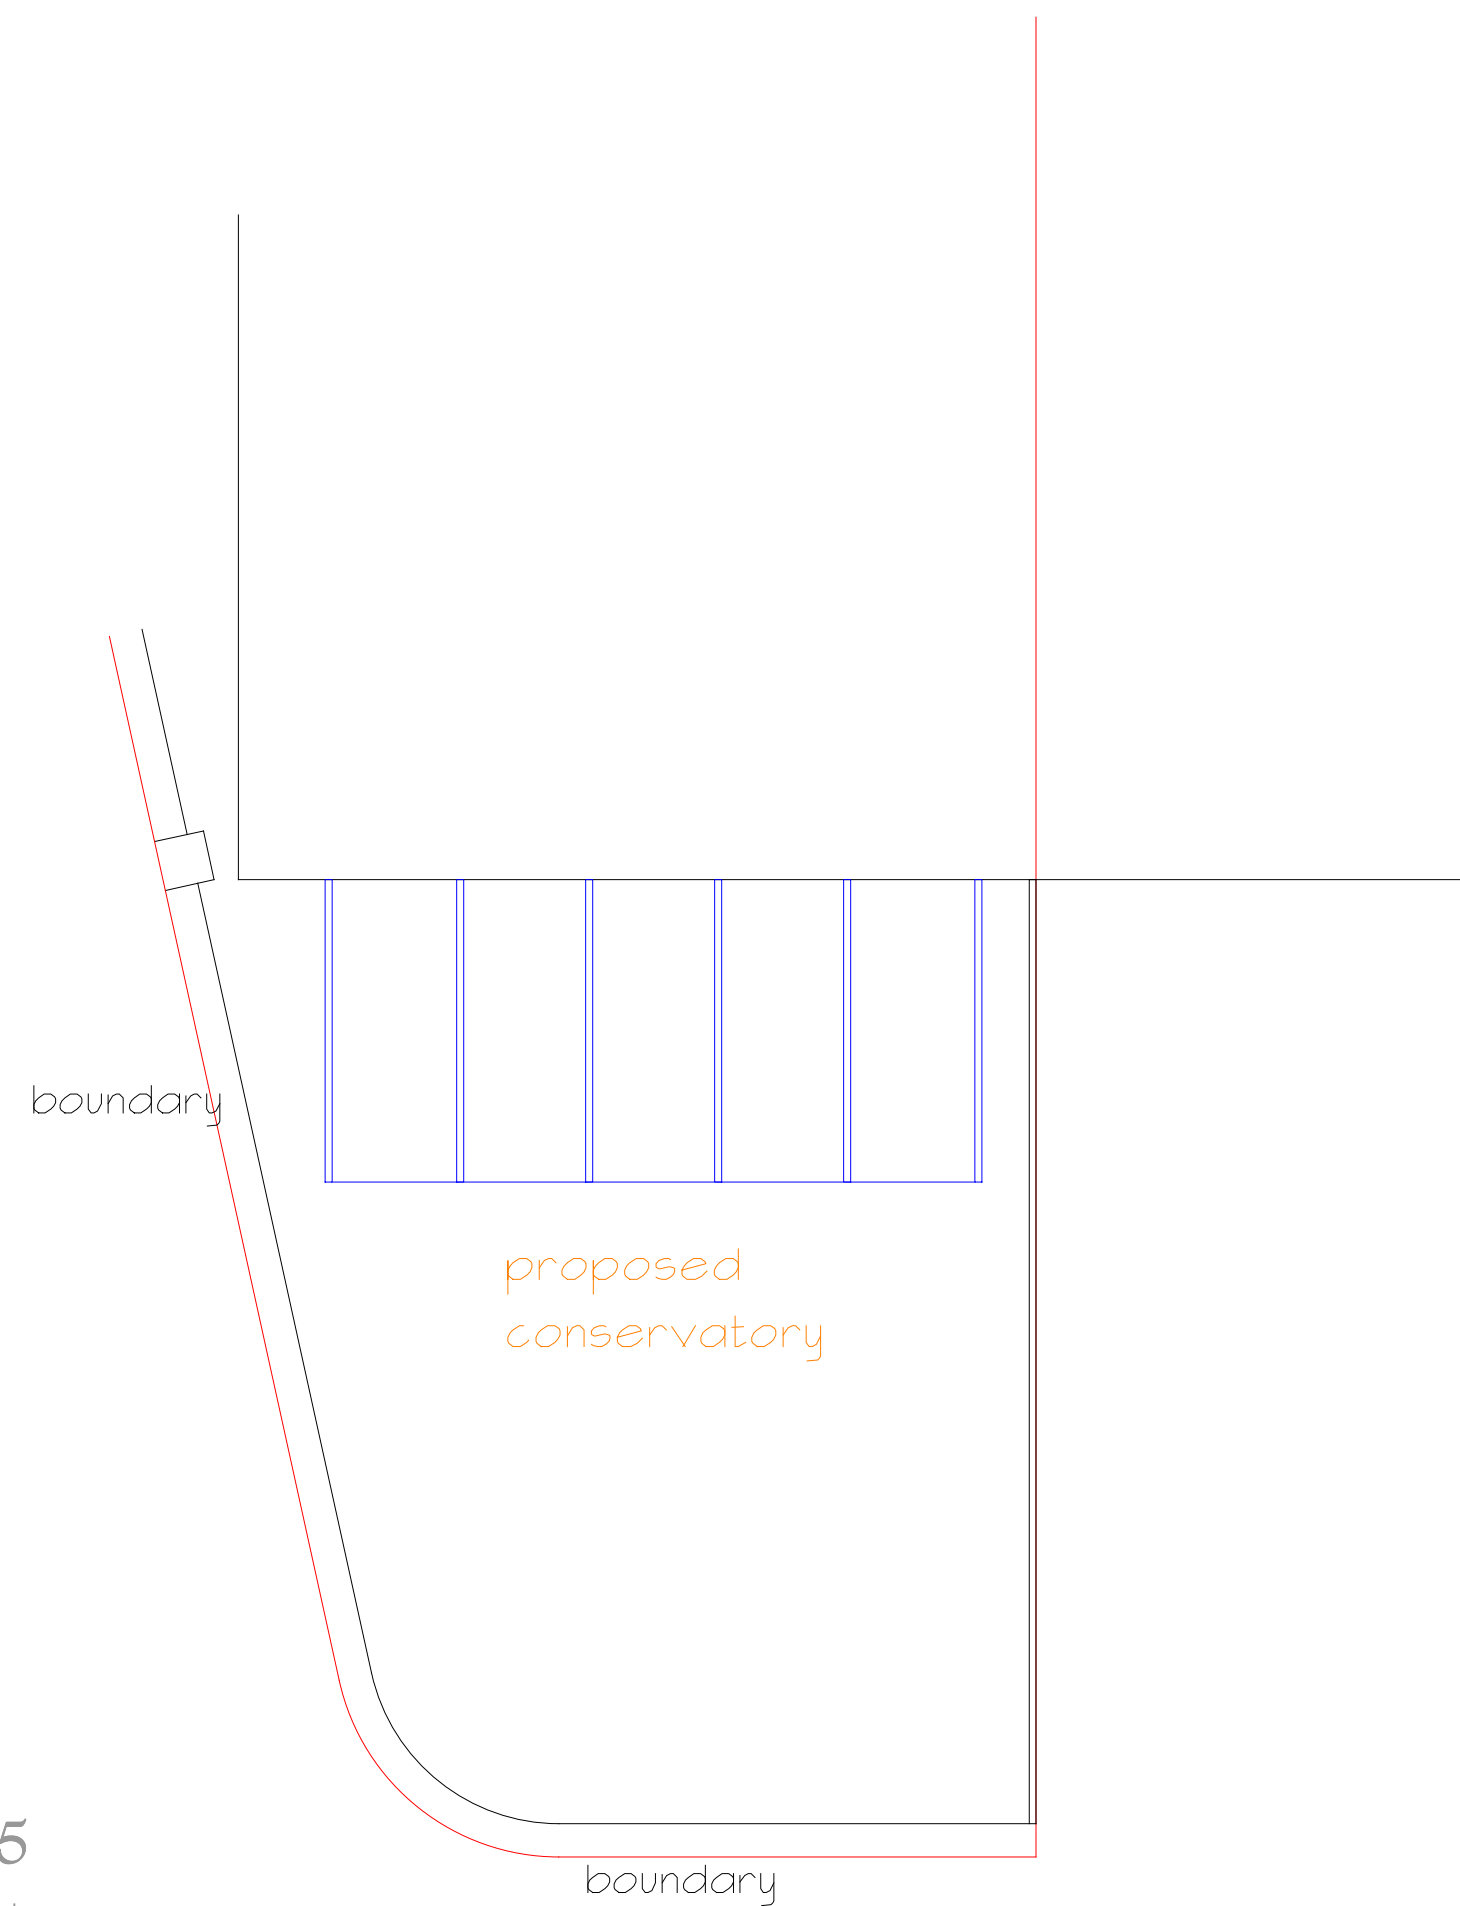

Roof Plan as proposed 1:100

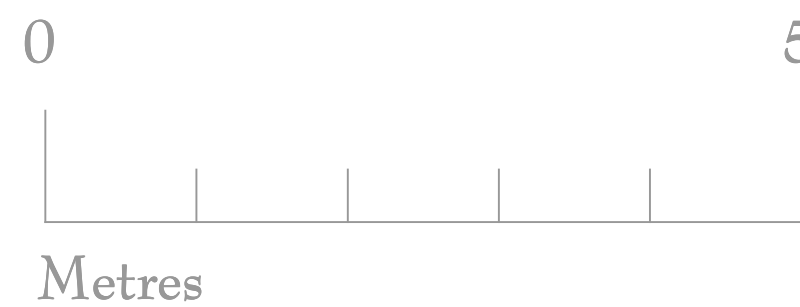

Proposed rear conservatory at
 19 Little Lane Alverstoke PO12 2LA
 for Janette Miles
 February 2021
 Drawing Number Miles/Alverstoke/2021/01 (proposed)