



Location Plan 1:1250

0m 25m 50n L_____ Scale 1:1250

0m 1m 2m 3m 4m 5m 6m 7m 8m 9m 10m L I I I I I I I I I I I I I I I I I Scale 1:100

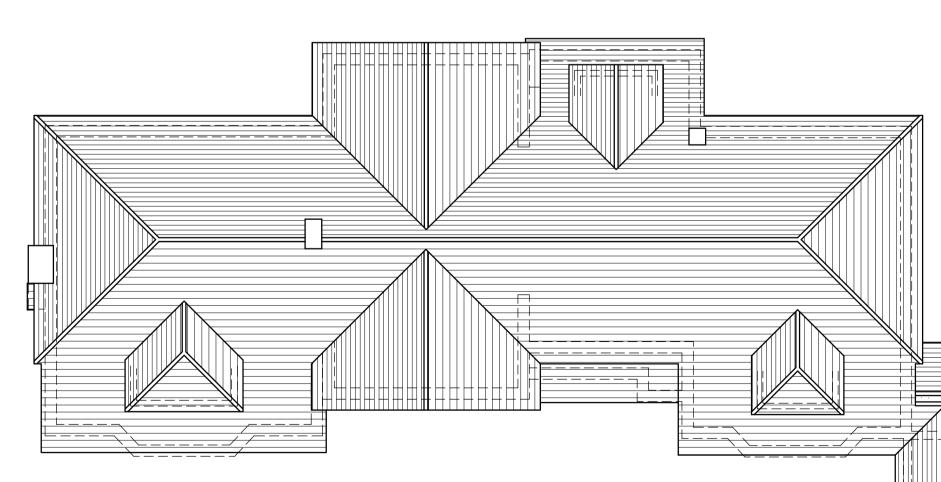

 

Roof Plan

NOTES:
New walls Existing walls
G Gas meter
E Electric meter Consumer unit
REVISION DATE DETAILS
REVISION DATE DETAILS DRAWN: CHECKED: HAA take no responsibility for any dimensions obtained by measuring or
If no dimension is given, it is the responsibility of the recipient to ascertain the dimension specifically from the Architect or by site measurement. The sizing of
all structural and service elements must always be checked against the relevant engineer's drawings. No reliance should be placed upon sizing information shown on this drawing. This drawing may not be reproduced in any
part or form without the written consent of Heighway Associates Architects.
HEIGHWAY ASSOCIATES ARCHITECTS
34 West Street Marlow Buckinghamshire
SL7 2NB t. +44 (0)1628 483 211
w. heighwayassociates.com e. mail@heighwayassociates.com
Client: Mr & Mrs Spread
Project: Tudor Lodge, Burchetts Green
Lane, Burchetts Green SL6 3QP Title: Existing Plans
 , , , , , , , , , , , , , , , , , , ,
Issue: Planning Scale: 1:100 @ A1
Date: November 2020

Drwg No: 1832/01

Rev: