


ALL DIMENSIONS TO BE CHECKED ON SITE PRIOR TO COMMENCEMENT. NO STRUCTURAL CHANGES TO BE MADE WITHOUT AUTHORITY.

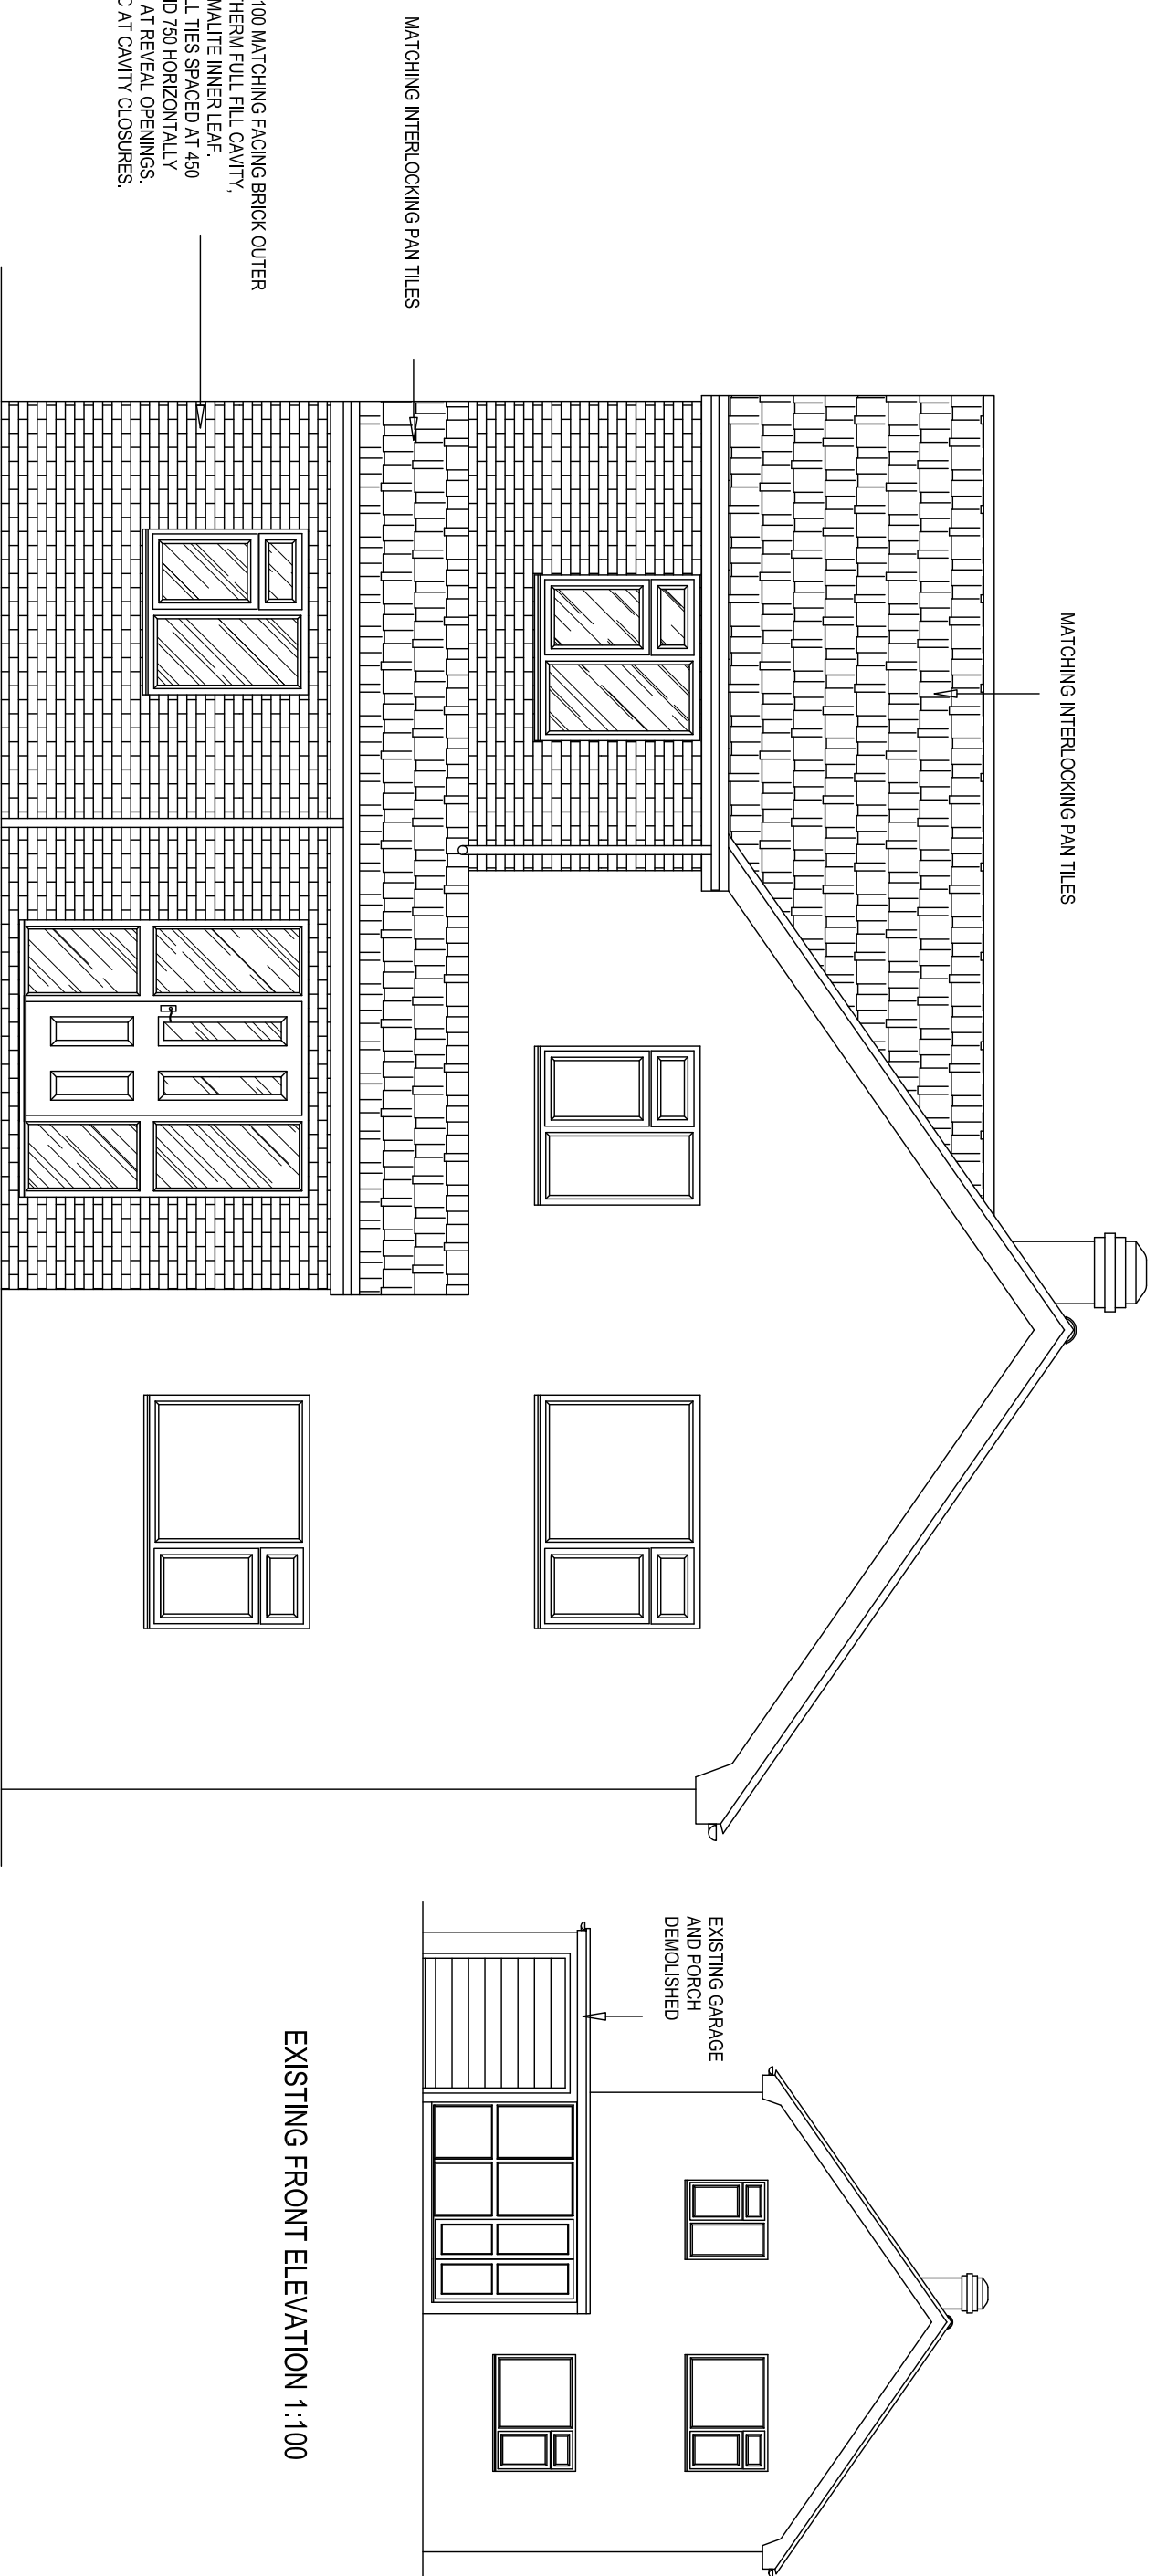

PROPOSED FRONT ELEVATION 1:50

EXISTING FRONT ELEVATION 1:100


CAVITY WALLS 100 MATCHING FACING BRICK OUTER LEAF. 100 DRYTHERM FULL FILL CAVITY, WITH 100 THERMALITE INNER LEAF. STAINLESS WALL TIES SPACED AT 450 VERTICALLY AND 750 HORIZONTALLY AND AT 225 C/C AT REVEAL OPENINGS. INSULATED DPC AT CAVITY CLOSURES.

PROJECT:  
SINGLE STOREY REAR EXTENSION,  
DOUBLE STOREY SIDE EXTENSION,  
SINGLE STOREY FRONT EXTENSION,  
SINGLE STOREY GARAGE IN GARDEN.

CLIENT:

4 THE ORCHARD  
TONWELL  
HERTS  
SG12 0HR

REV.

 

DRAWING NO  
3140 A2

DATE  
JAN 2021

SCALE  
1:50 1:100 @ A3

SHEET NO  
7 OF 9

DRAWN CMM TEL 01283 845270