



key




proposed
new walls

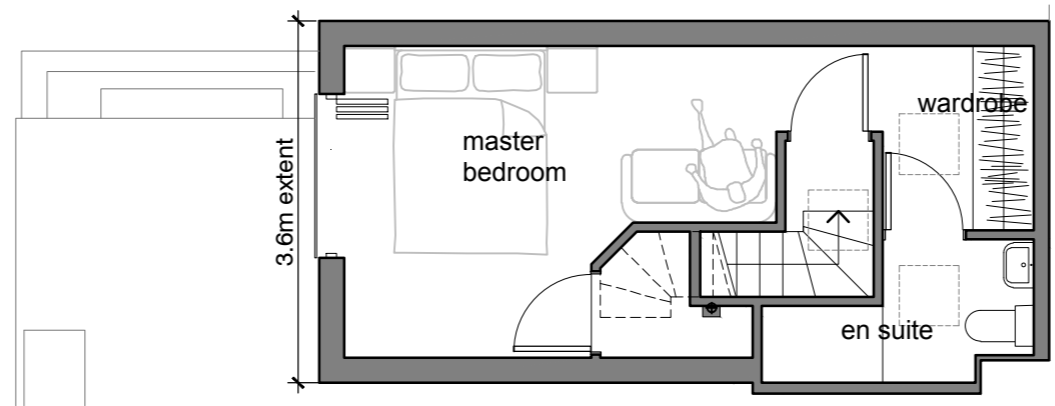

3 proposed second floor plan
scale 1:75 @ A3

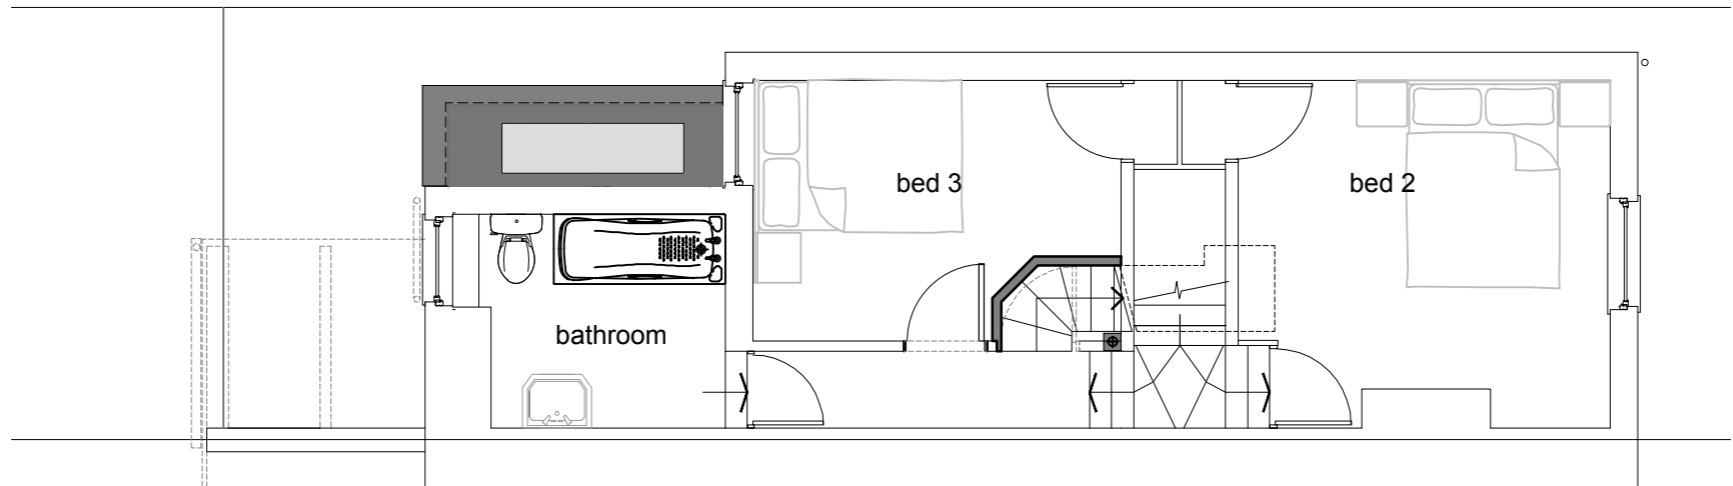

2 proposed first floor plan
scale 1:75 @ A3

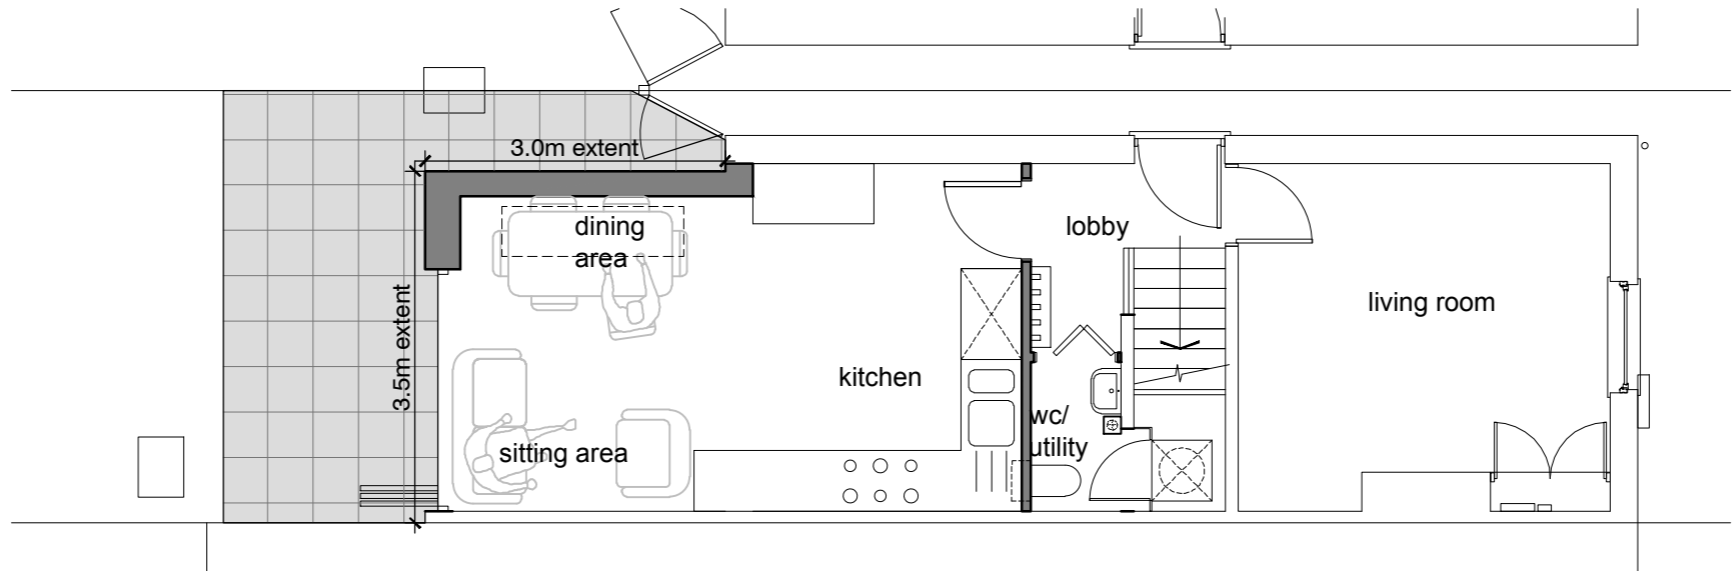


1 proposed ground floor plan
scale 1:75 @ A3

planning

this drawing is not for construction
this drawing is the property of:
dwell design
funtley court,
funtley hill,
fareham,
po16 7uy

revisions
a/10.02.2021/dimensions added

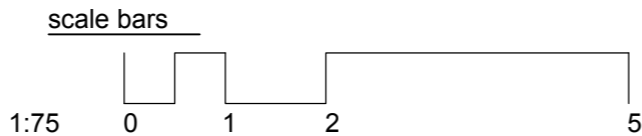

scale
1:75 @ A3

job name
64 ludlow road



date
january 21

job number
20040

drawing number
(pl)04

drawing name
proposed floor plans

status
planning

revision
a