



Ordnance Survey, (c) Crown Copyright 2021. All rights reserved.  
Licence number 100022432

1 proposed site plan  
scale 1:1250 @ A3

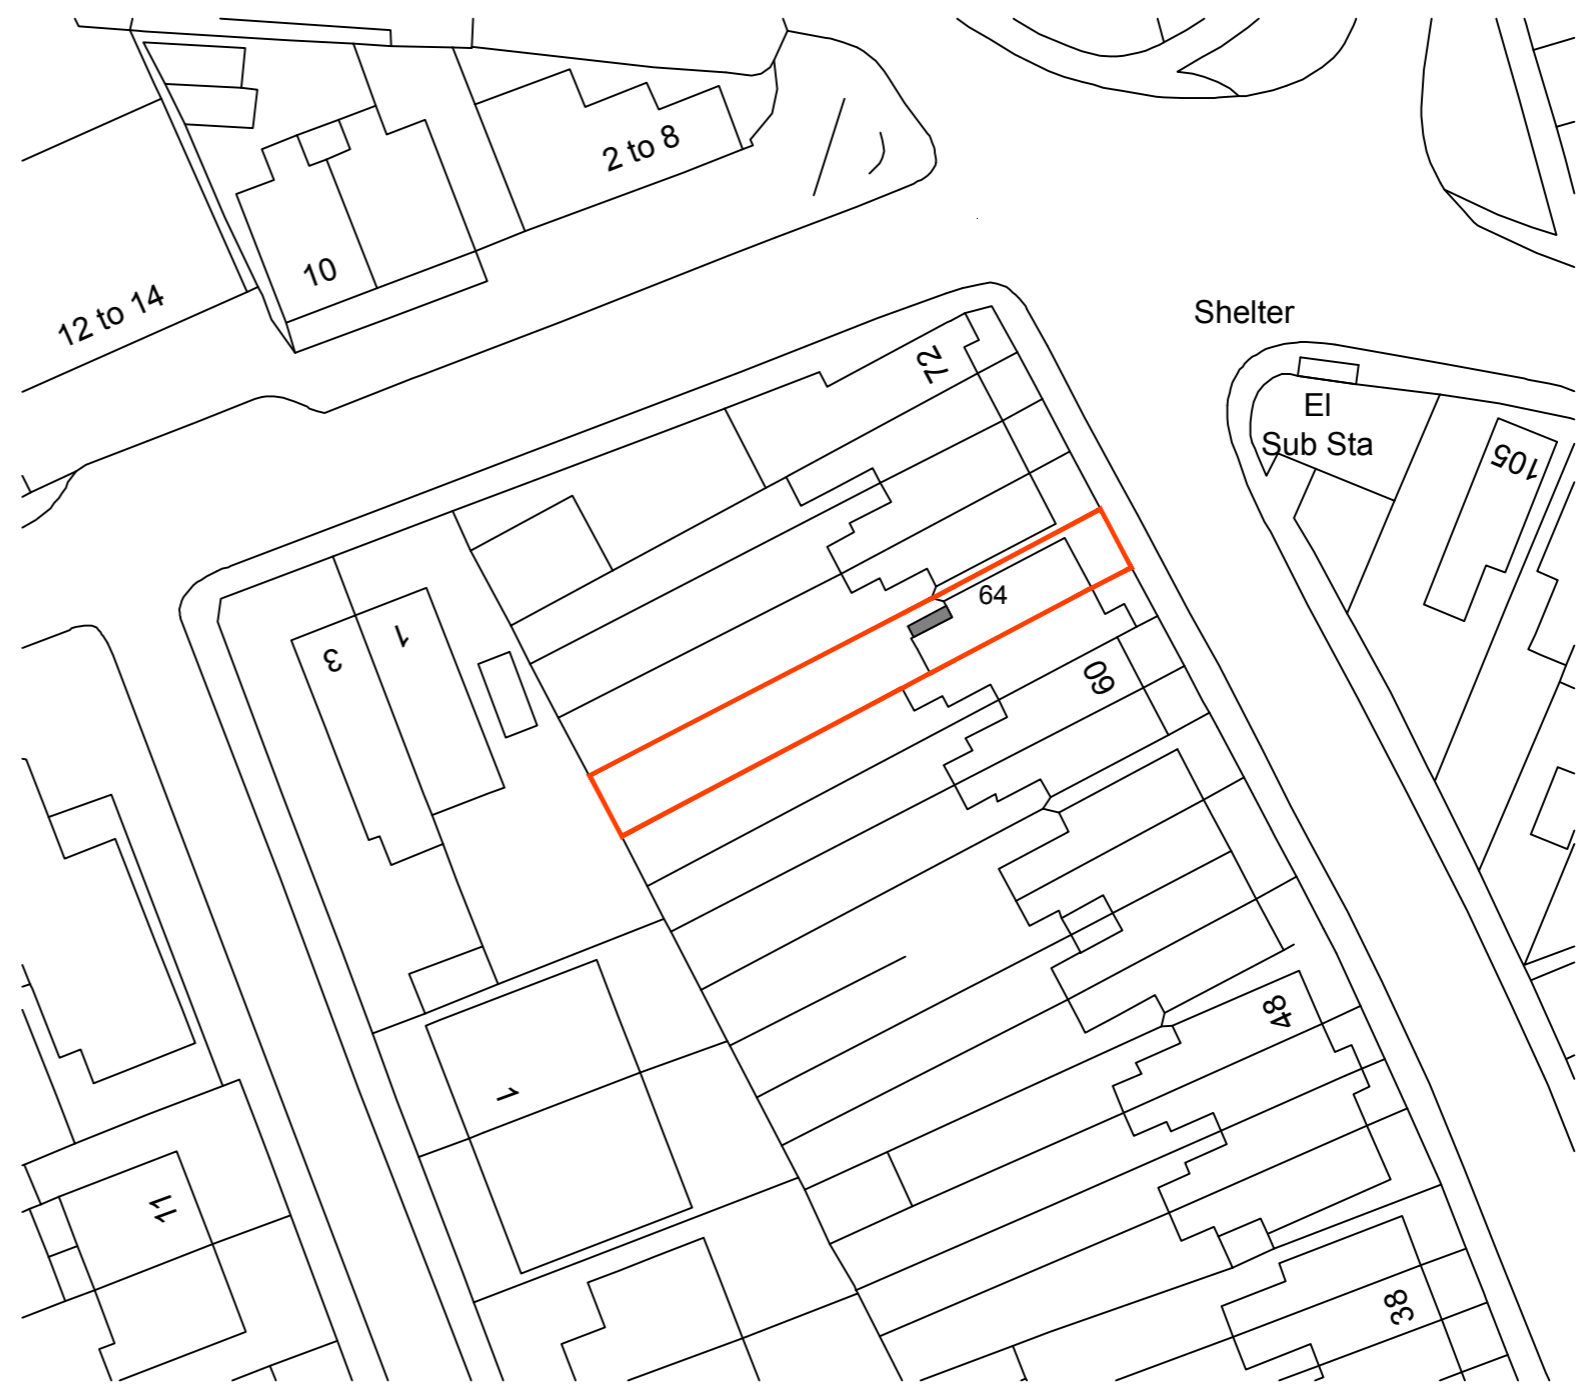

Ordnance Survey, (c) Crown Copyright 2021. All rights reserved.  
Licence number 100022432


2 proposed site plan  
scale 1:500 @ A3

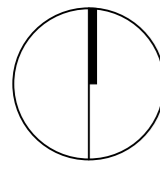

planning

this drawing is not for construction  
this drawing is the property of:  
dwell design  
funtley court,  
funtley hill,  
fareham,  
po16 7uy

revisions  
-/-

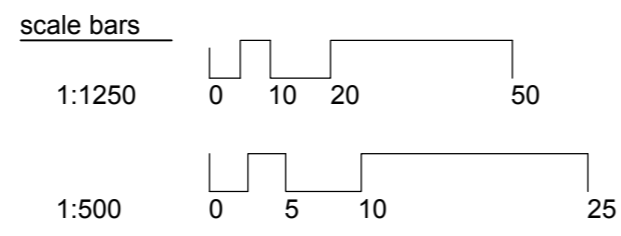

scale  
1:1250/ 1:500  
@ A3

date  
january 21

job name  
64 ludlow road

job number  
20040

drawing number  
(pl)03



drawing name  
proposed site plans

status  
planning

revision  
-