



Ordnance Survey, (c) Crown Copyright 2021. All rights reserved.
Licence number 100022432

1 existing site plan
scale 1:1250 @ A3

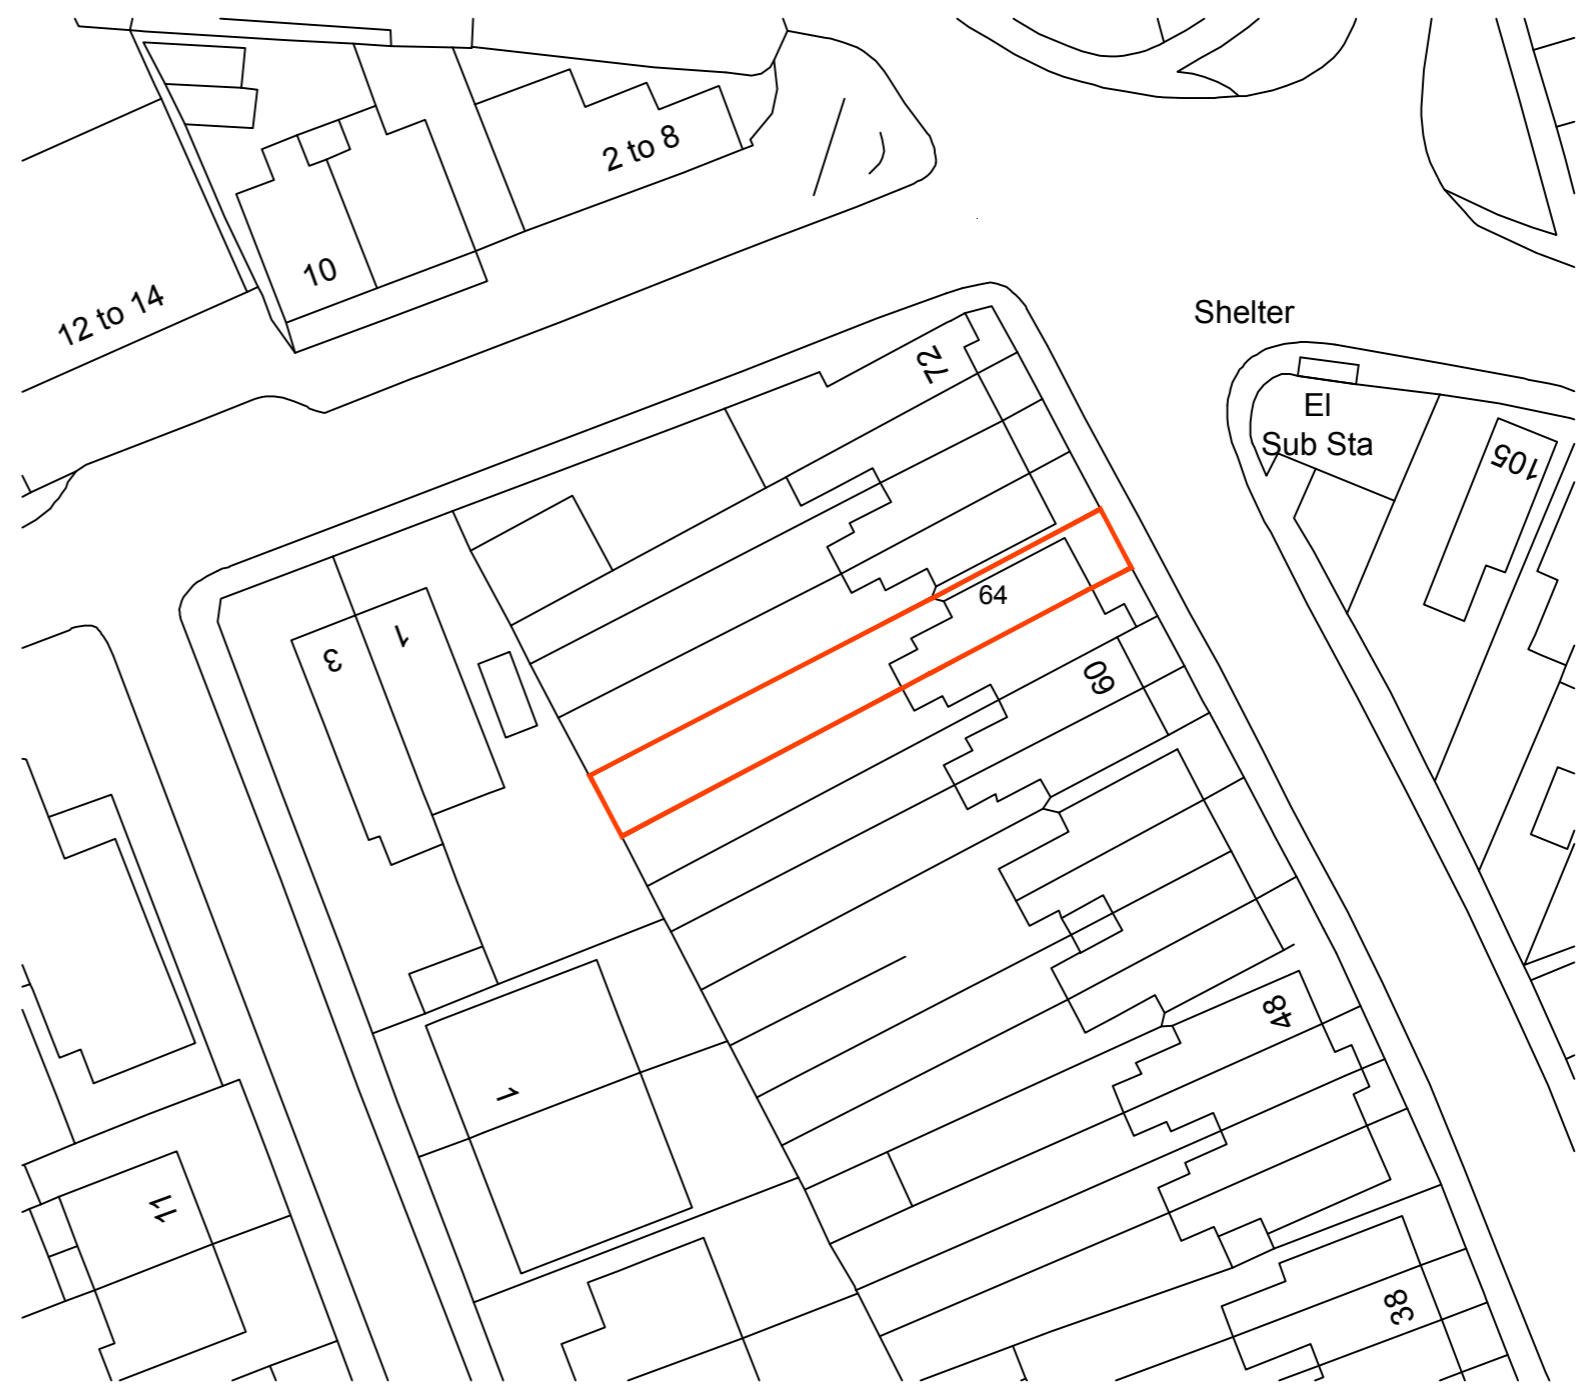

Ordnance Survey, (c) Crown Copyright 2021. All rights reserved.
Licence number 100022432


2 existing site plan
scale 1:500 @ A3

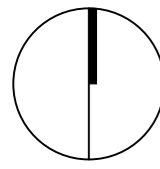

planning

this drawing is not for construction
this drawing is the property of:
dwell design
funtley court,
funtley hill,
fareham,
po16 7uy

revisions
-/-

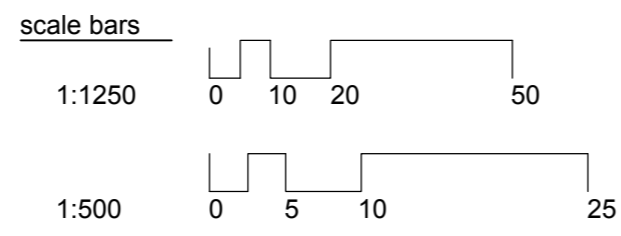

scale
1:1250/ 1:500
@ A3

date
january 21

job name
64 ludlow road

job number
20040

drawing number
(pl)01



drawing name
existing site plans

status
planning

revision
-