



2 existing first floor plan
scale 1:100 @ A3

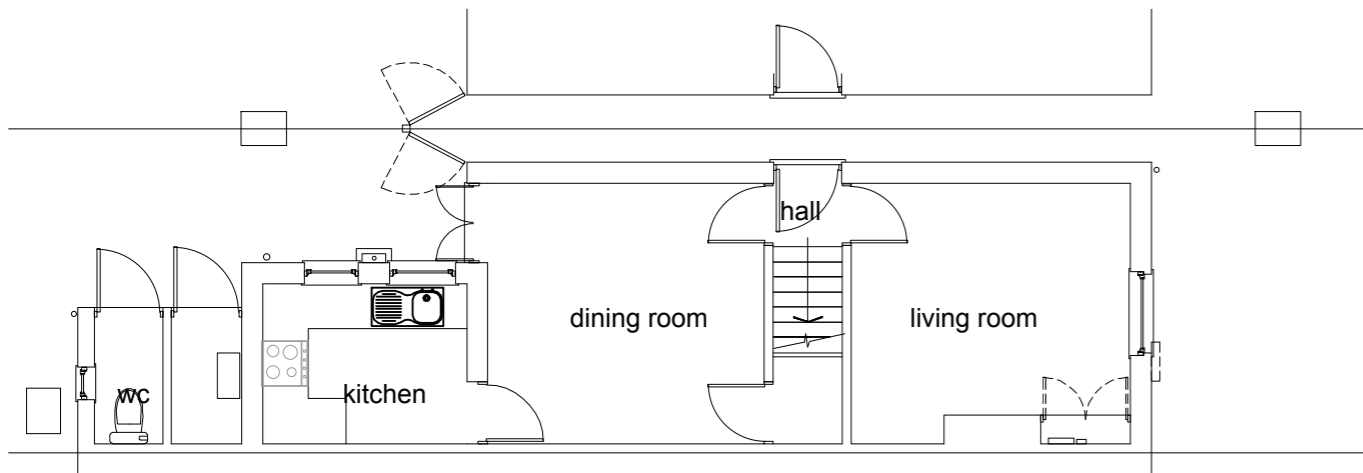

1 existing ground floor plan
scale 1:100 @ A3




3 existing northwest elevation
scale 1:100 @ A3

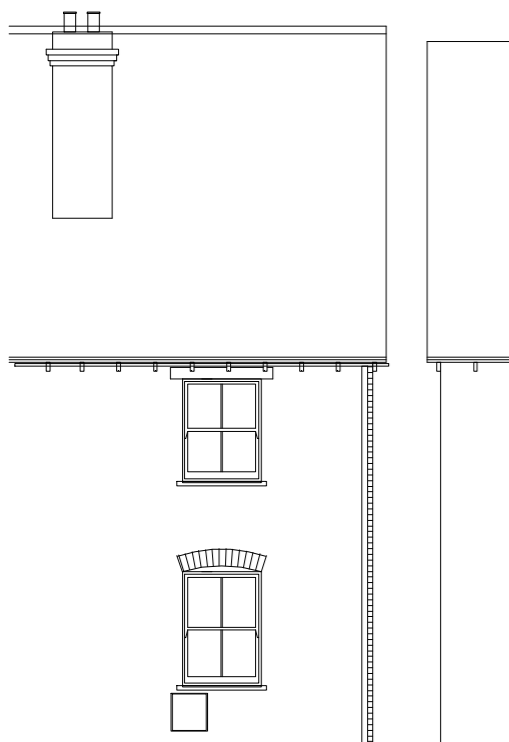

4 existing northeast elevation
scale 1:100 @ A3



5 existing southwest elevation
scale 1:100 @ A3

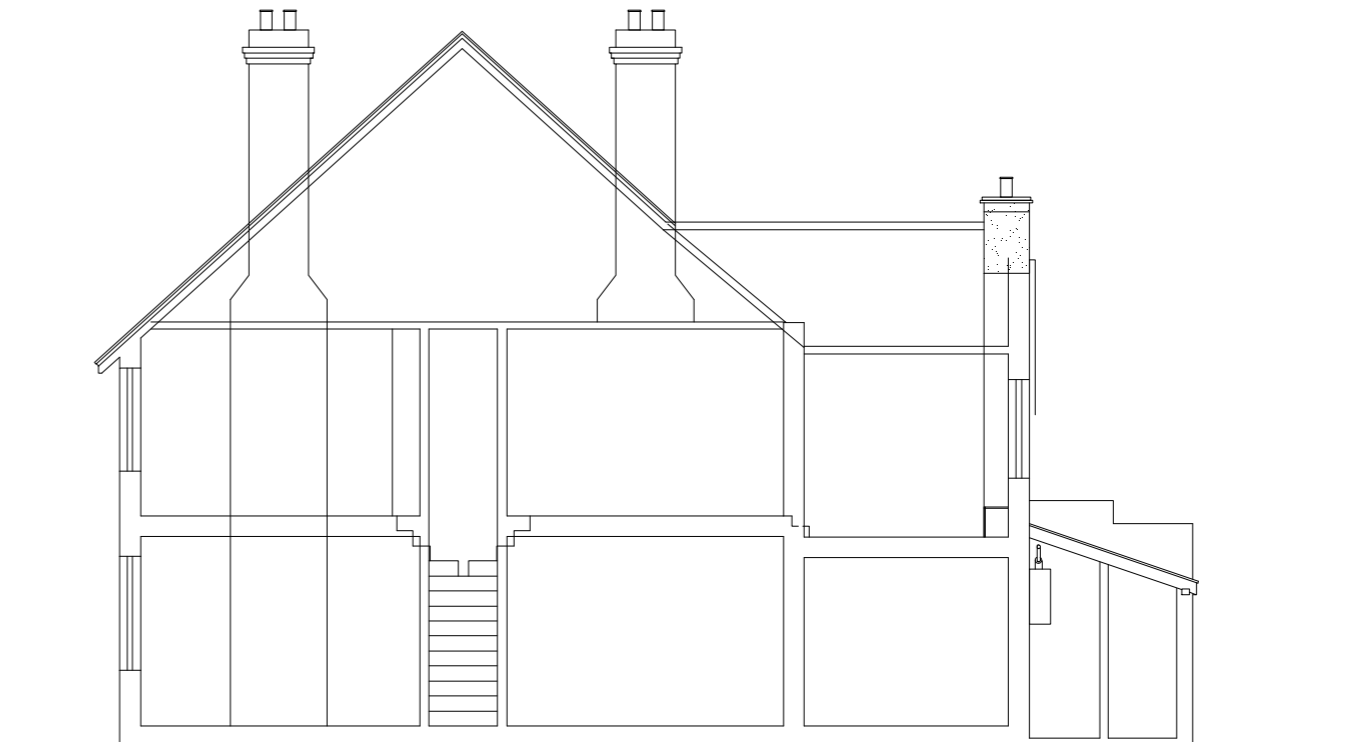

6 existing section
scale 1:100 @ A3

planning

this drawing is not for construction
this drawing is the property of:
dwell design
funtley court,
funtley hill,
fareham,
po16 7uy

revisions
-/-



scale
1:100 @ A3

job name
64 ludlow road



date
january 21

job number 20040
drawing number (pl)02

drawing name
existing plans and elevations

status
planning

revision
-