





JTC Planning & Building Regulations

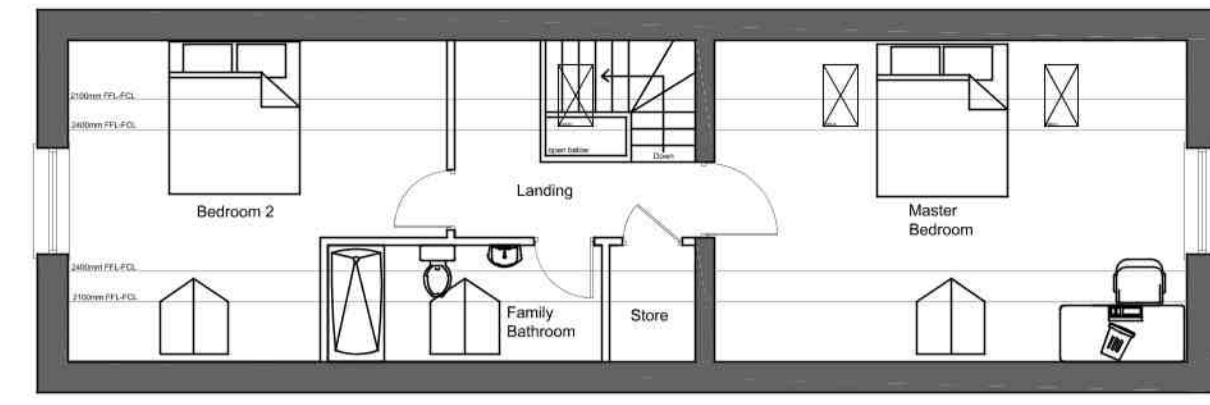

Proposed First Floor Plan

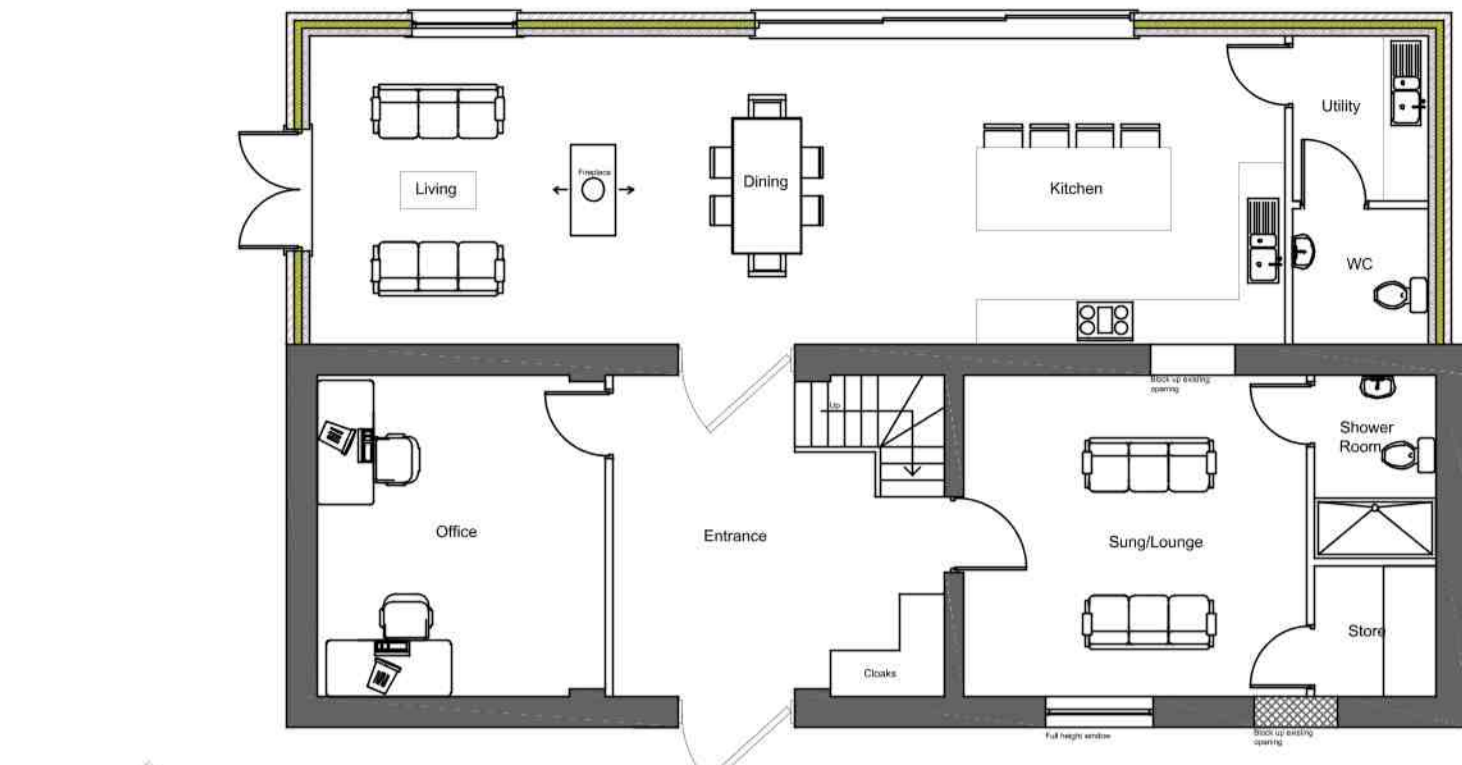


Proposed Ground Floor Plan

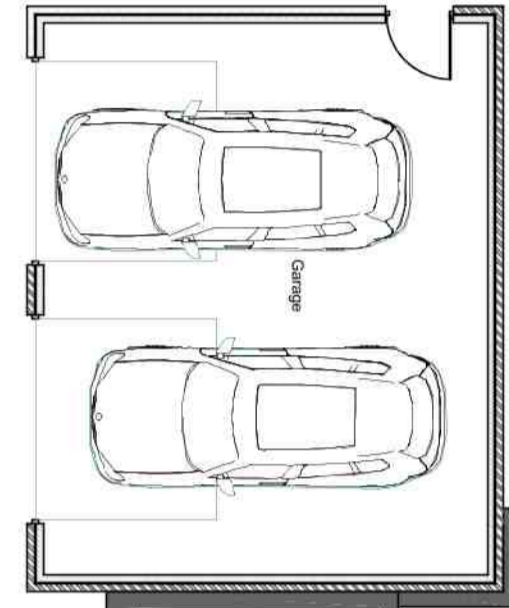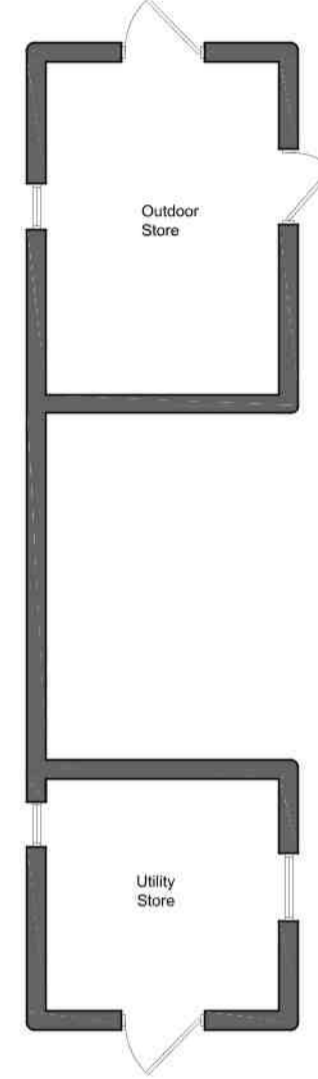


Waste Storage




Proposed Block Plan 1:500

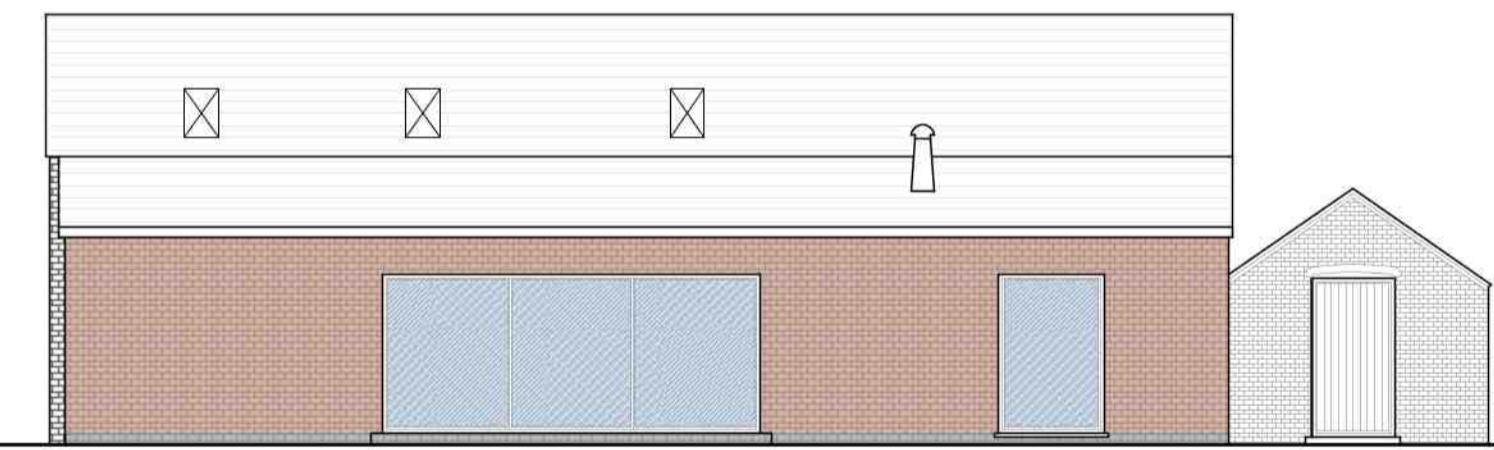

Proposed Side Elevation

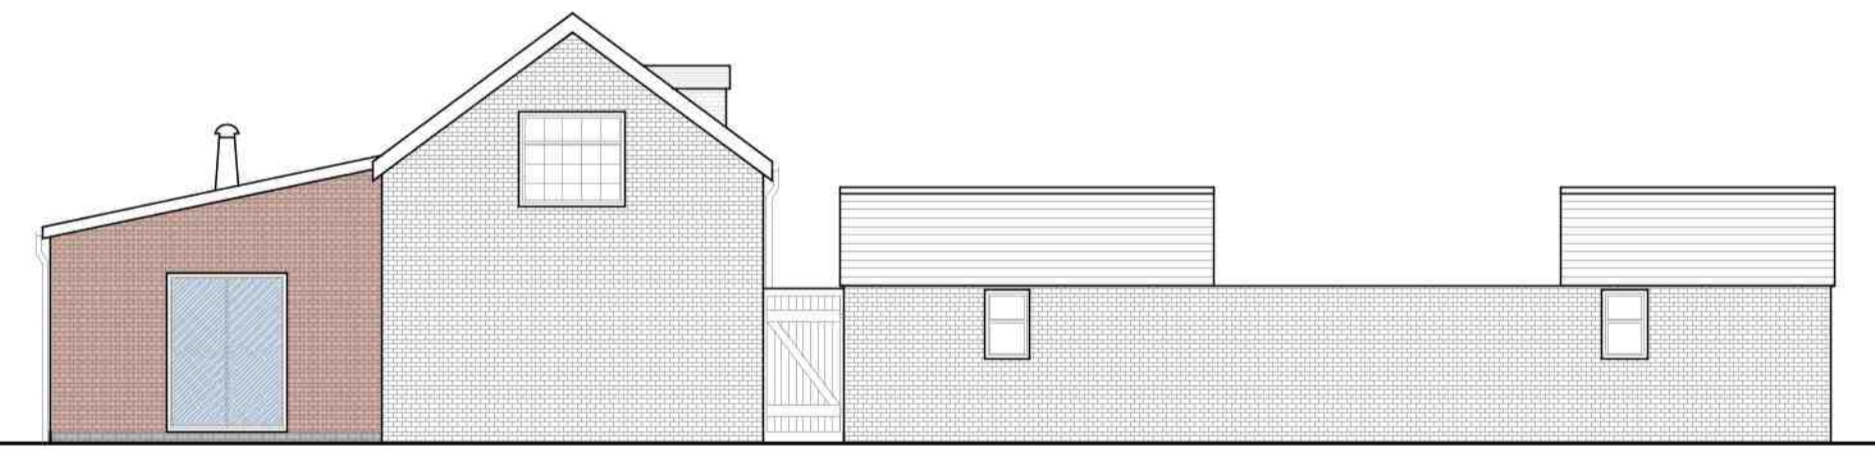

Proposed Rear Elevation

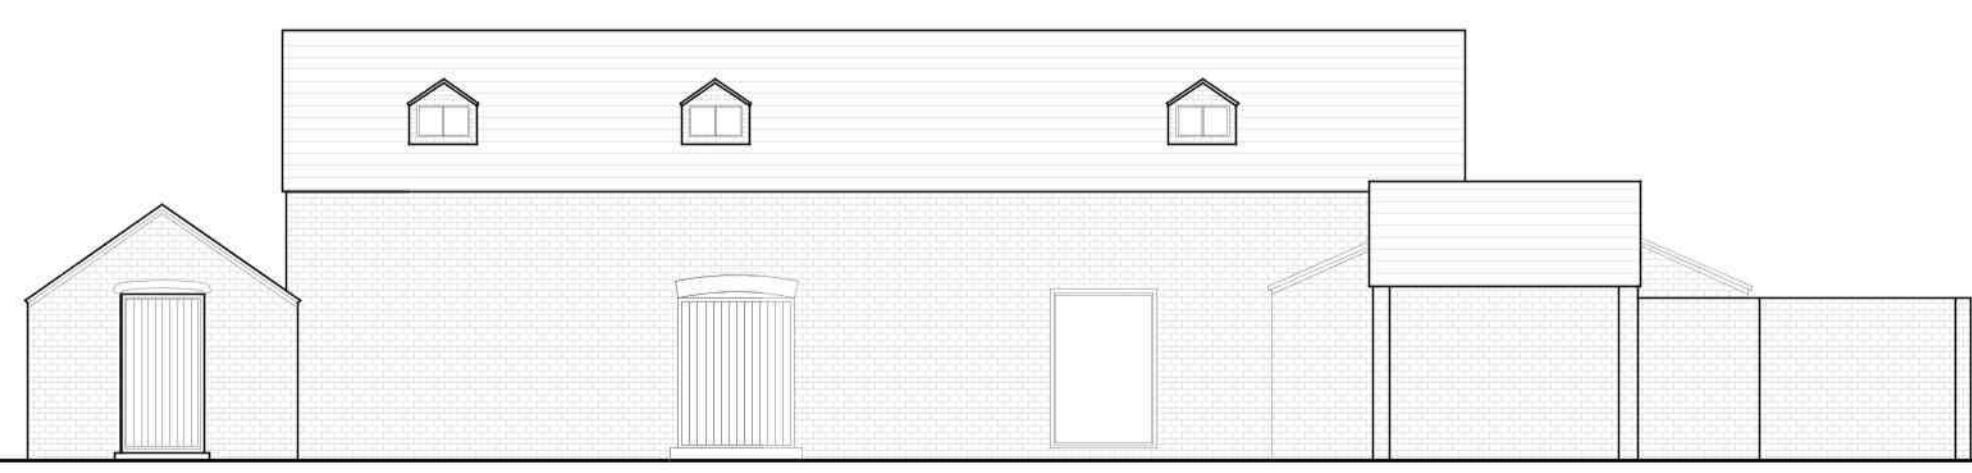

Proposed Front Elevation



Proposed Side Elevation

Do Not Scale

No.	Description:

Job Title:  
Fieldholme

Drawing Name:  
Proposed Plans and Elevations

Date:  
18/01/21

Scale:  
1:100 @ A1

Drawing Provided By:  
JC

Drawing Number:  
166/P/PP/03