



Existing Floor Plan

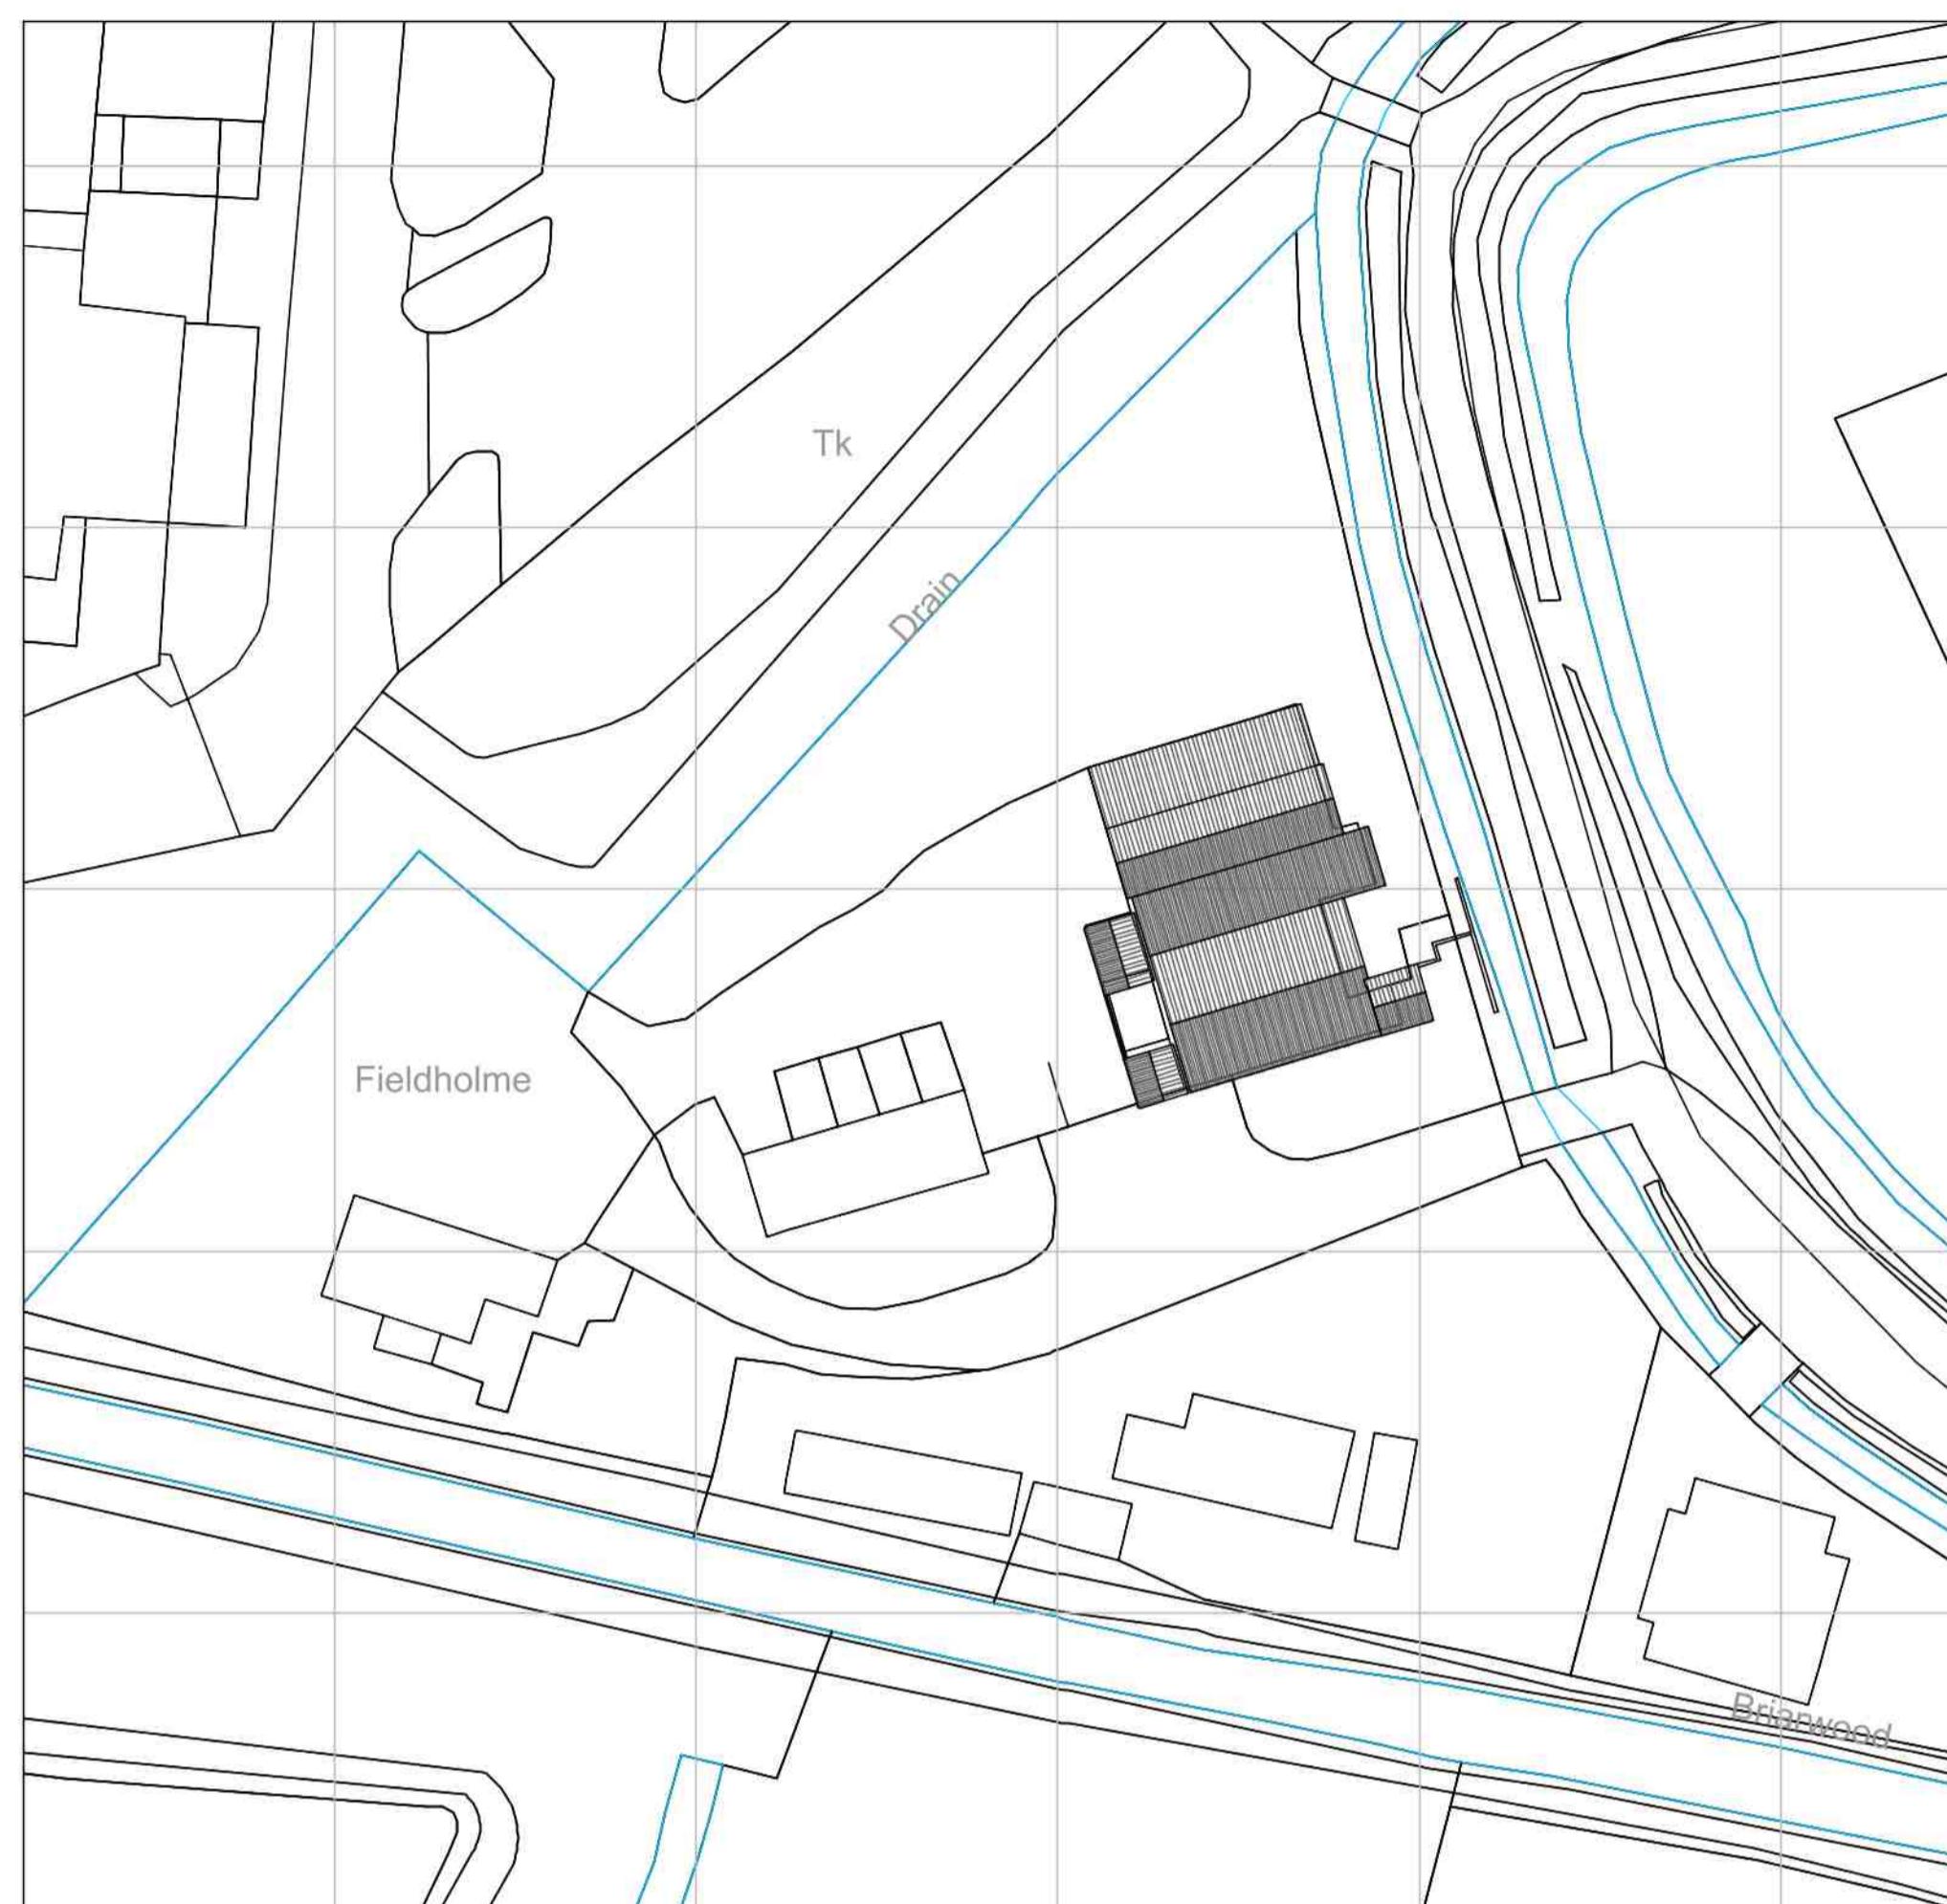


Existing Block Plan 1:500

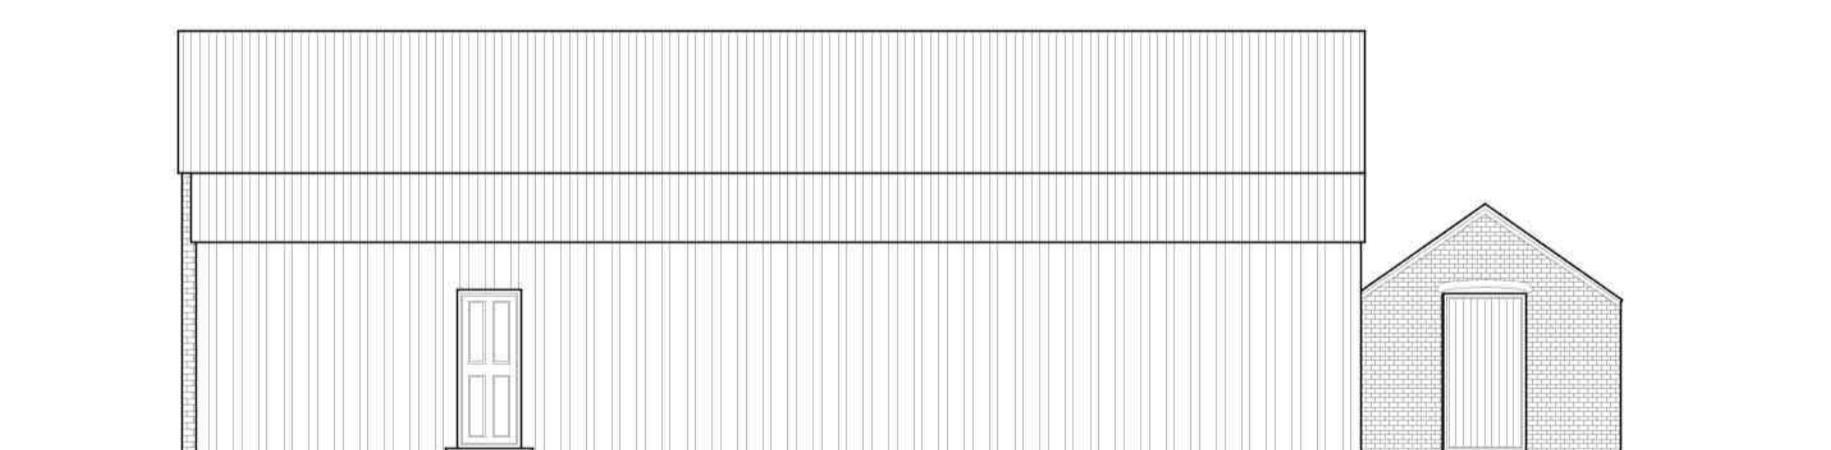


Existing Side Elevation



Existing Rear Elevation

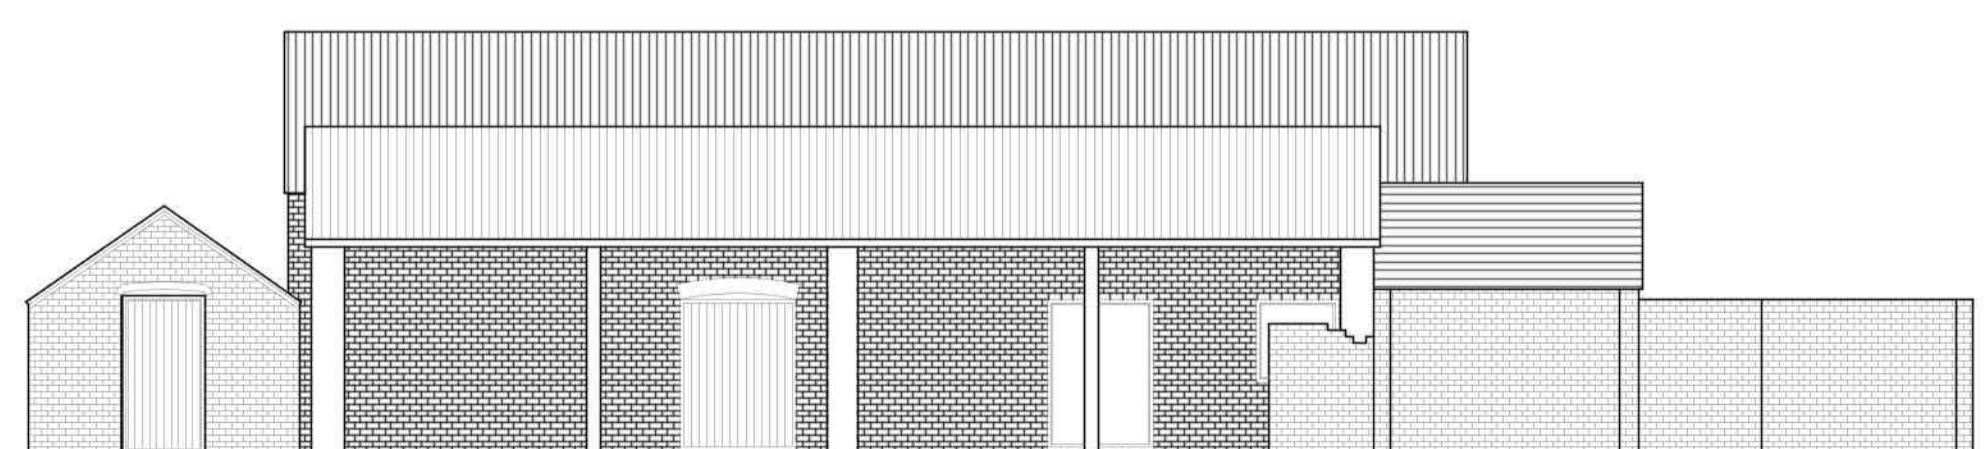


Existing Front Elevation

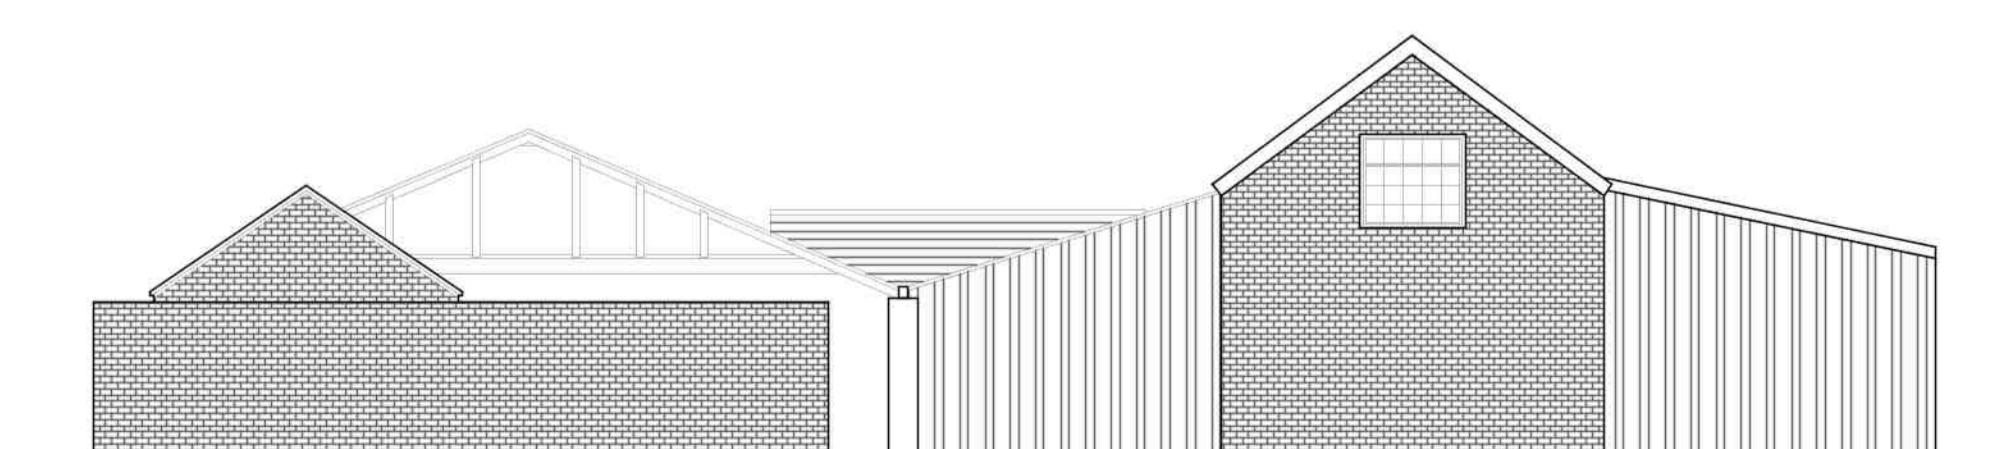

Existing Side Elevation

Do Not Scale	
No.	Description:
Job Title: Fieldholme	
Drawing Name: Existing Plan and Elevations	
Date: 18/01/21	
Scale: 1:100 @ A1	
Drawing Provided By: JC	
Drawing Number: 166/P/EP/02	

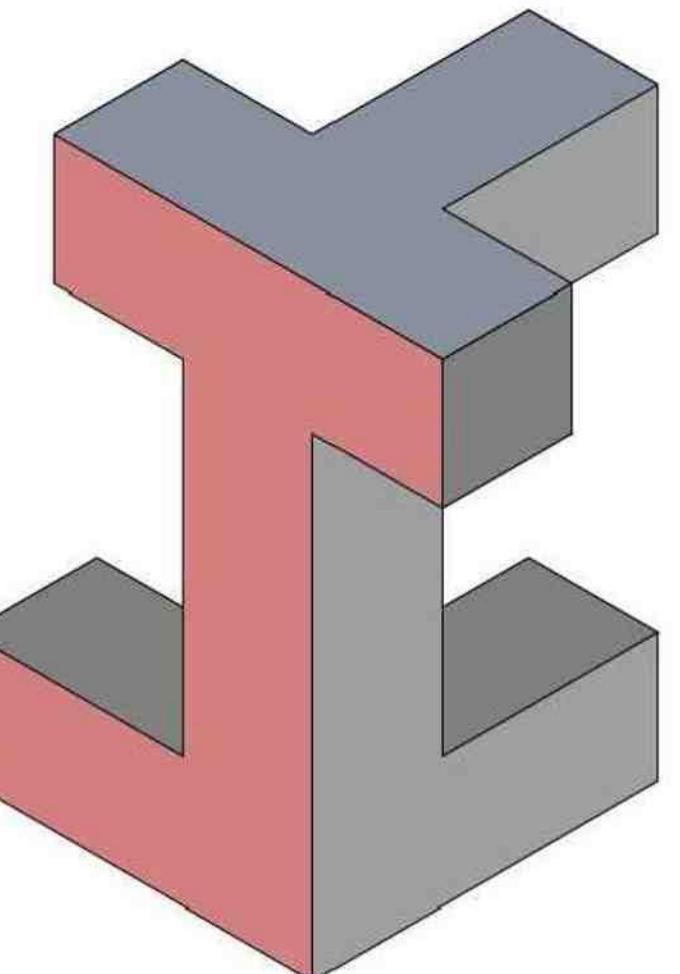

**JTC Planning &
Building Regulations**