




JTC Planning &
Building Regulations

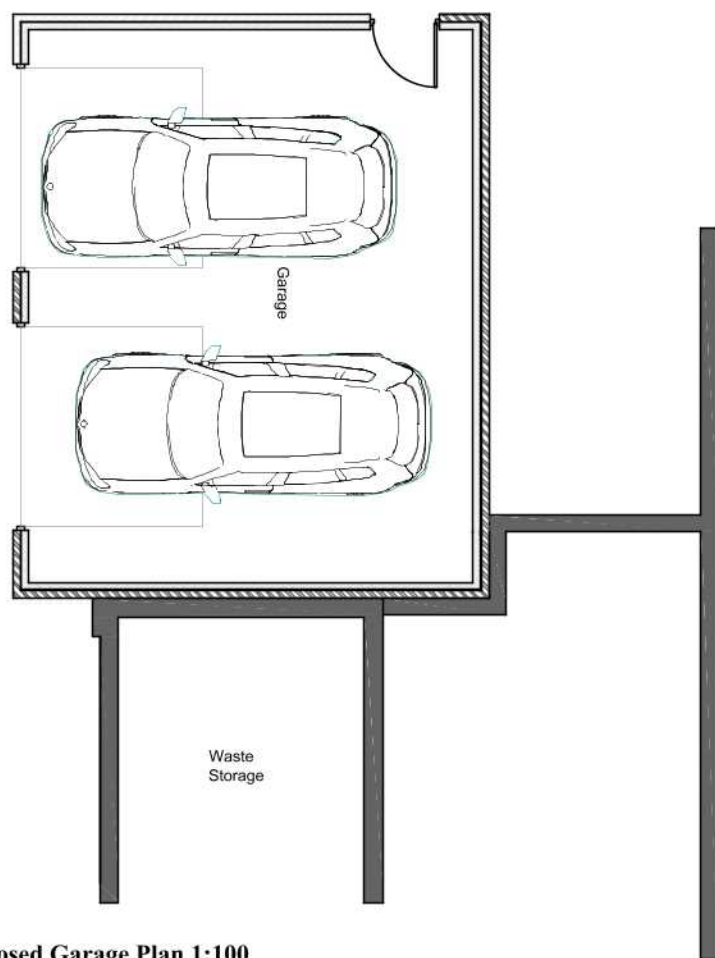


Proposed Garage Plan 1:100

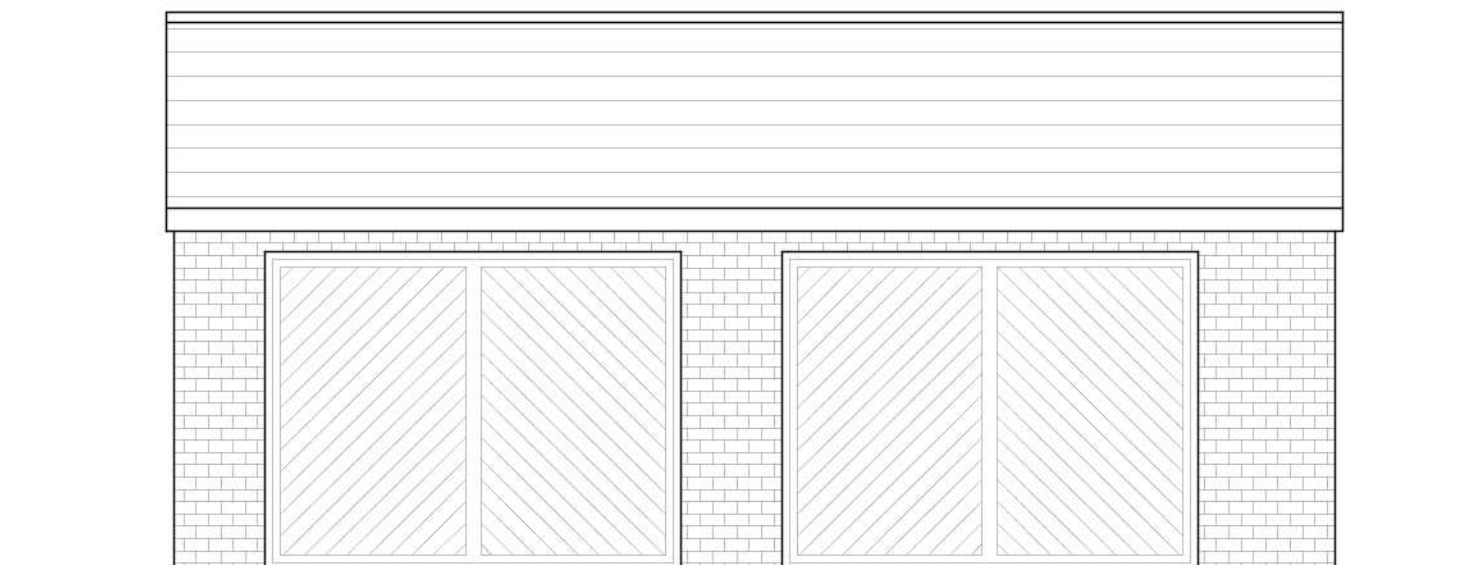


Proposed Front Elevation

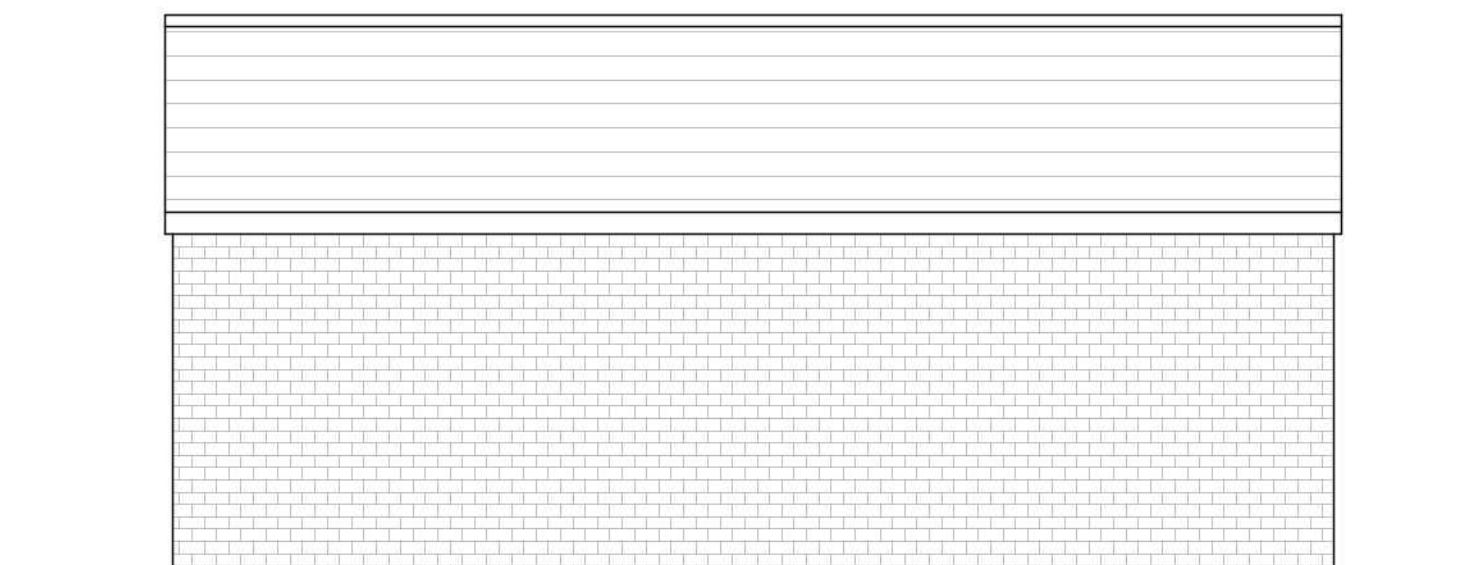

Proposed Rear Elevation

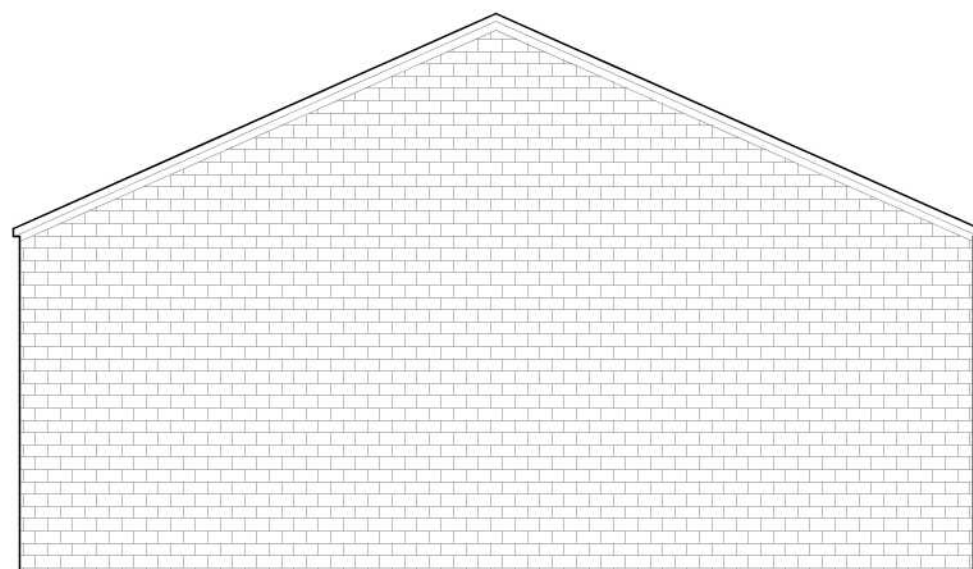

Proposed Side Elevation

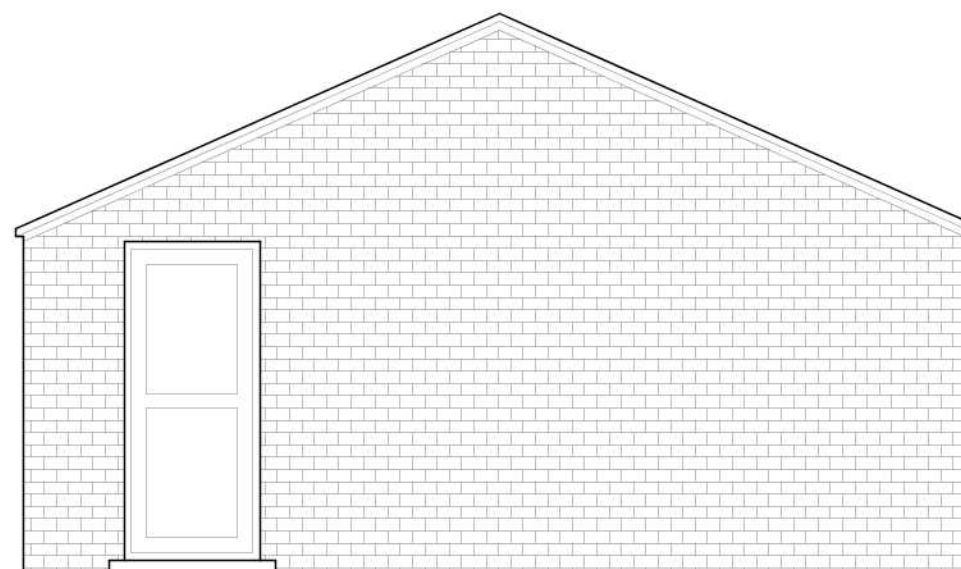

Proposed Side Elevation

Do Not Scale

No.	Description:

Job Title:
FieldHolme

Drawing Name:
Proposed Garage plan

Date:
20/01/21

Scale:
1:50 & 1:100 @ A3

Drawing Provided By:
JC

Drawing Number:
0166/P/GP/04