


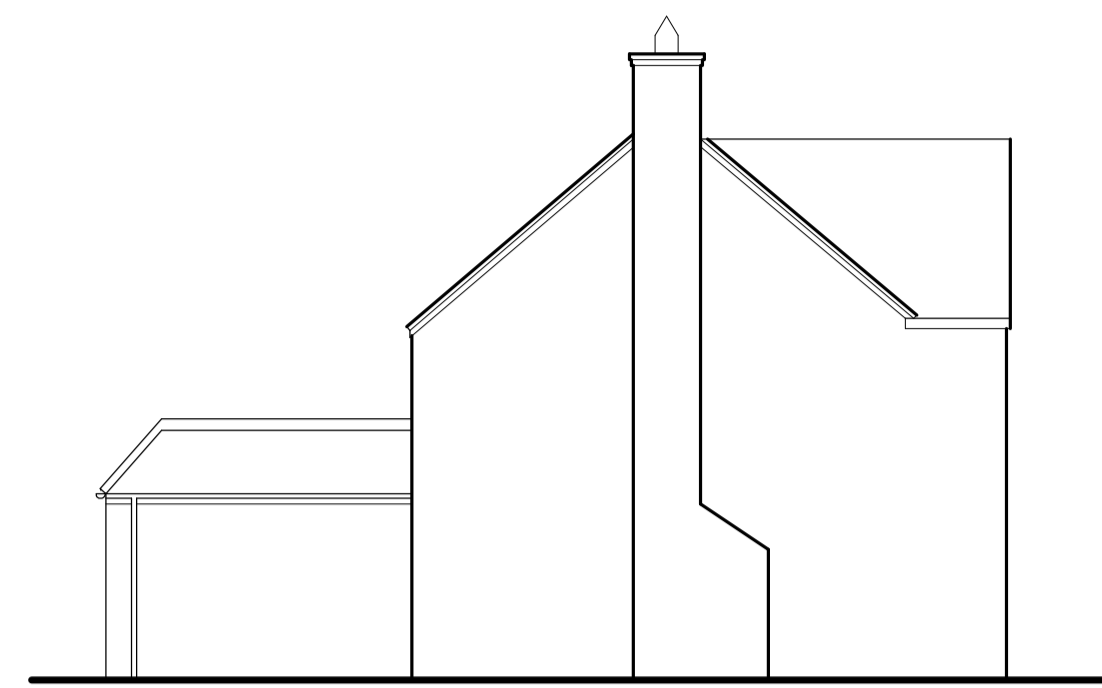

East Side Elevation




Rear South Elevation




West Side Elevation





Front North Elevation

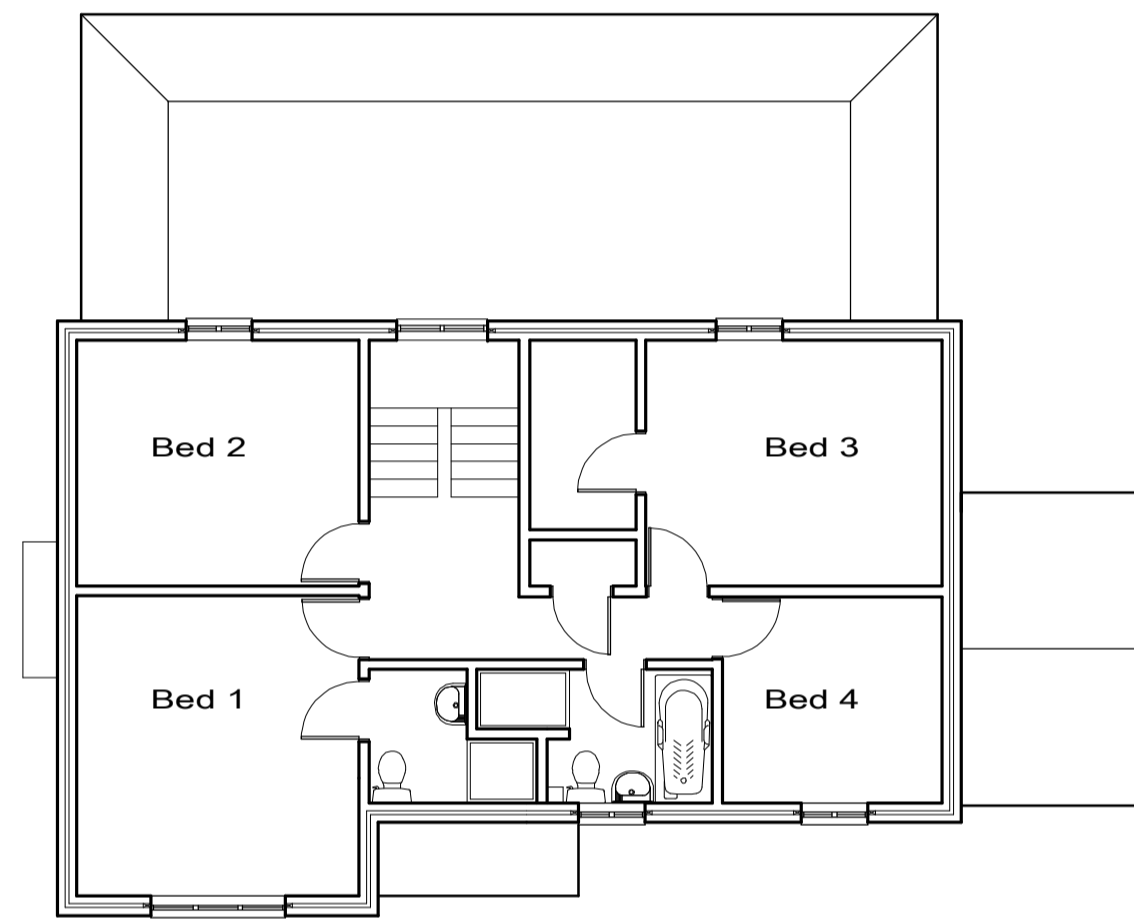

Proposed First Floor Plan

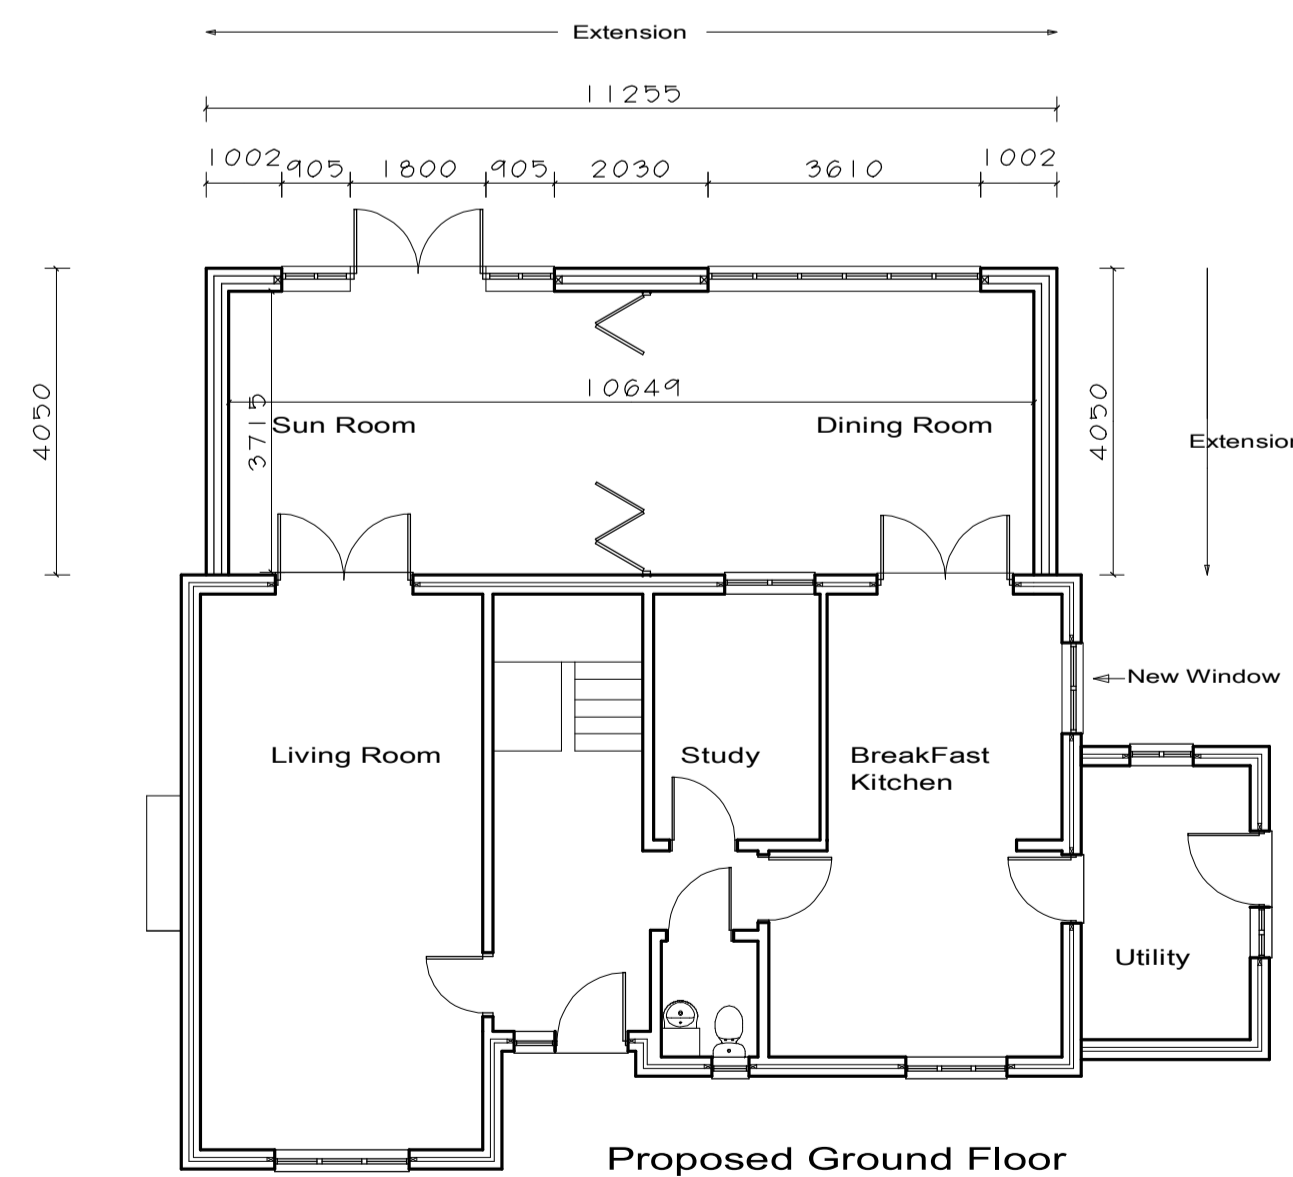

Proposed Ground Floor

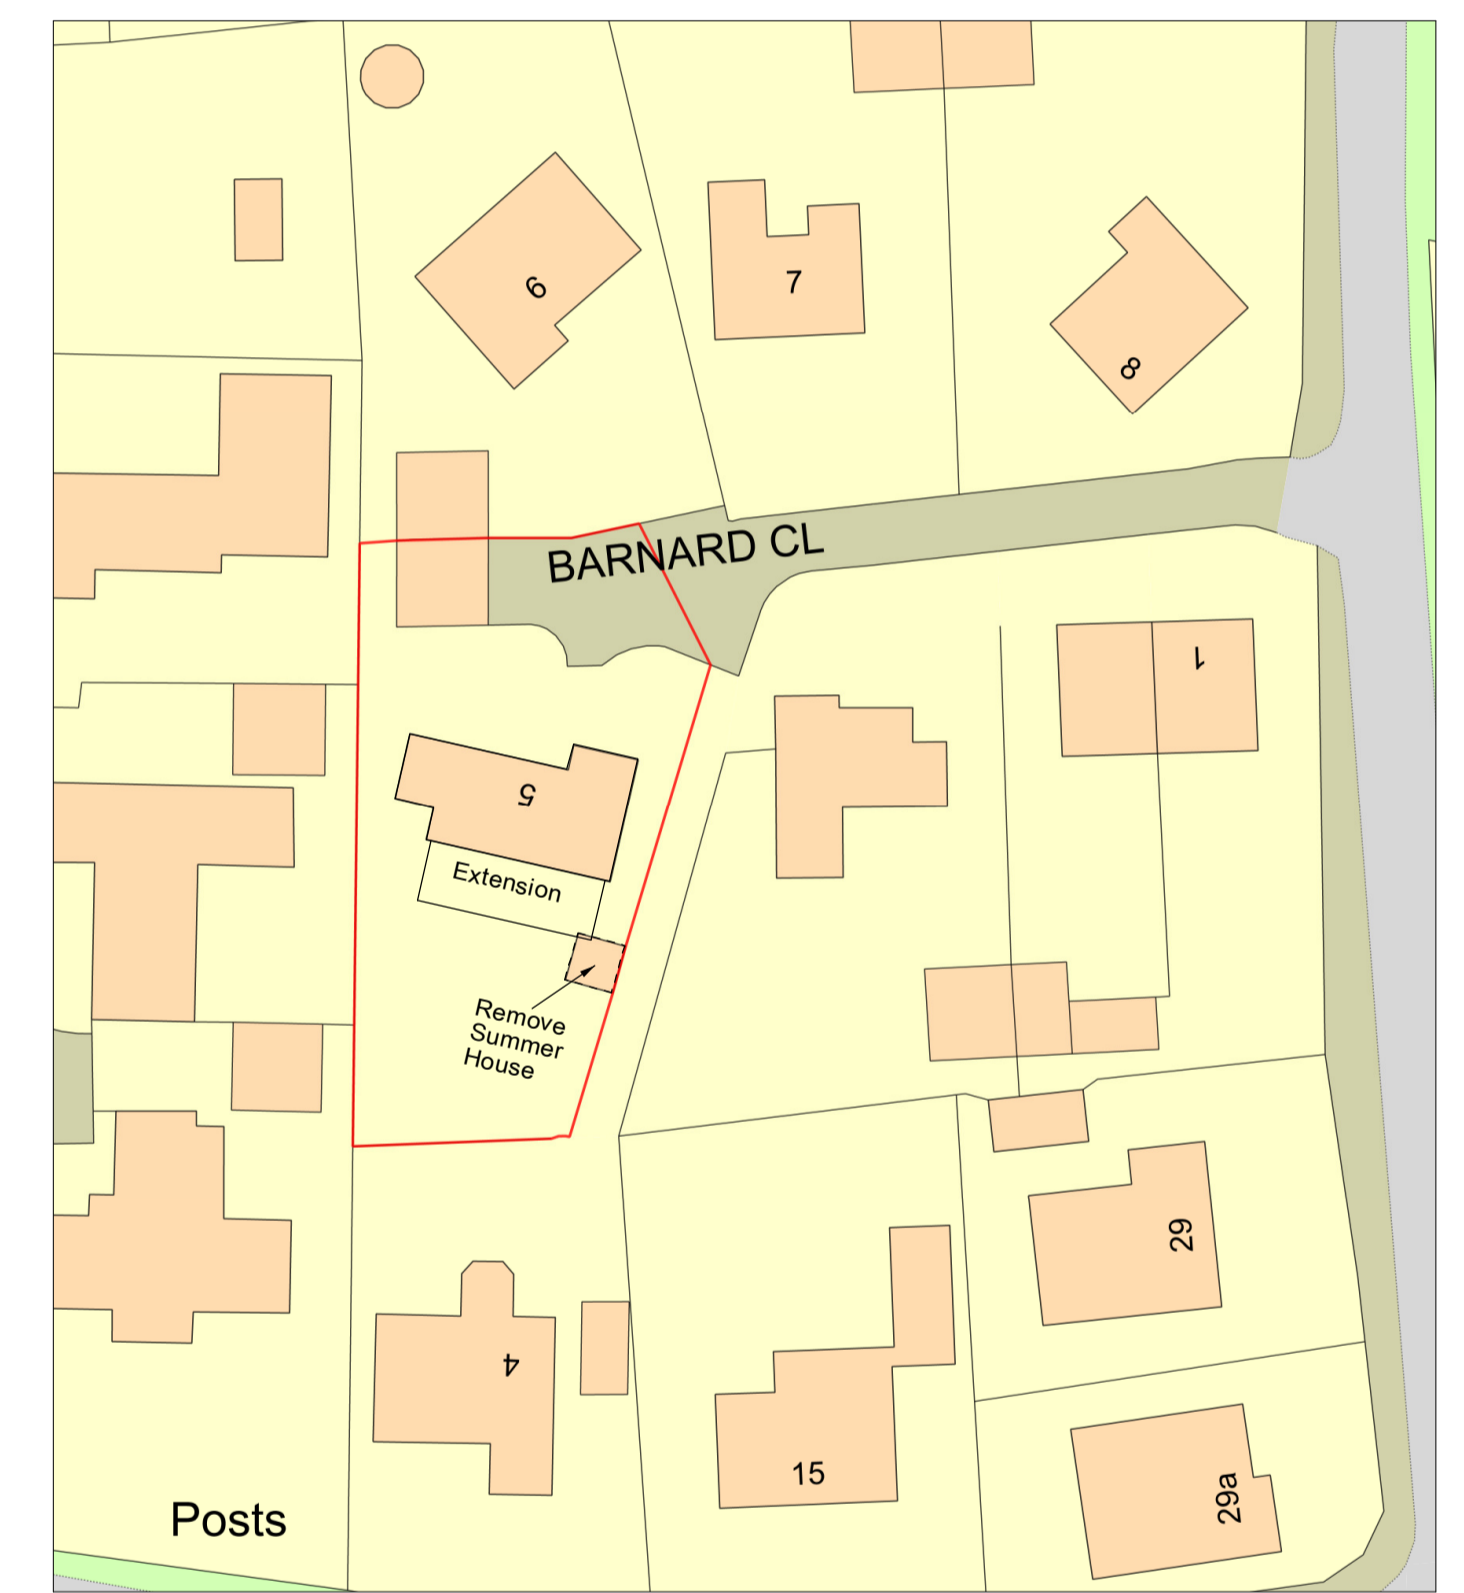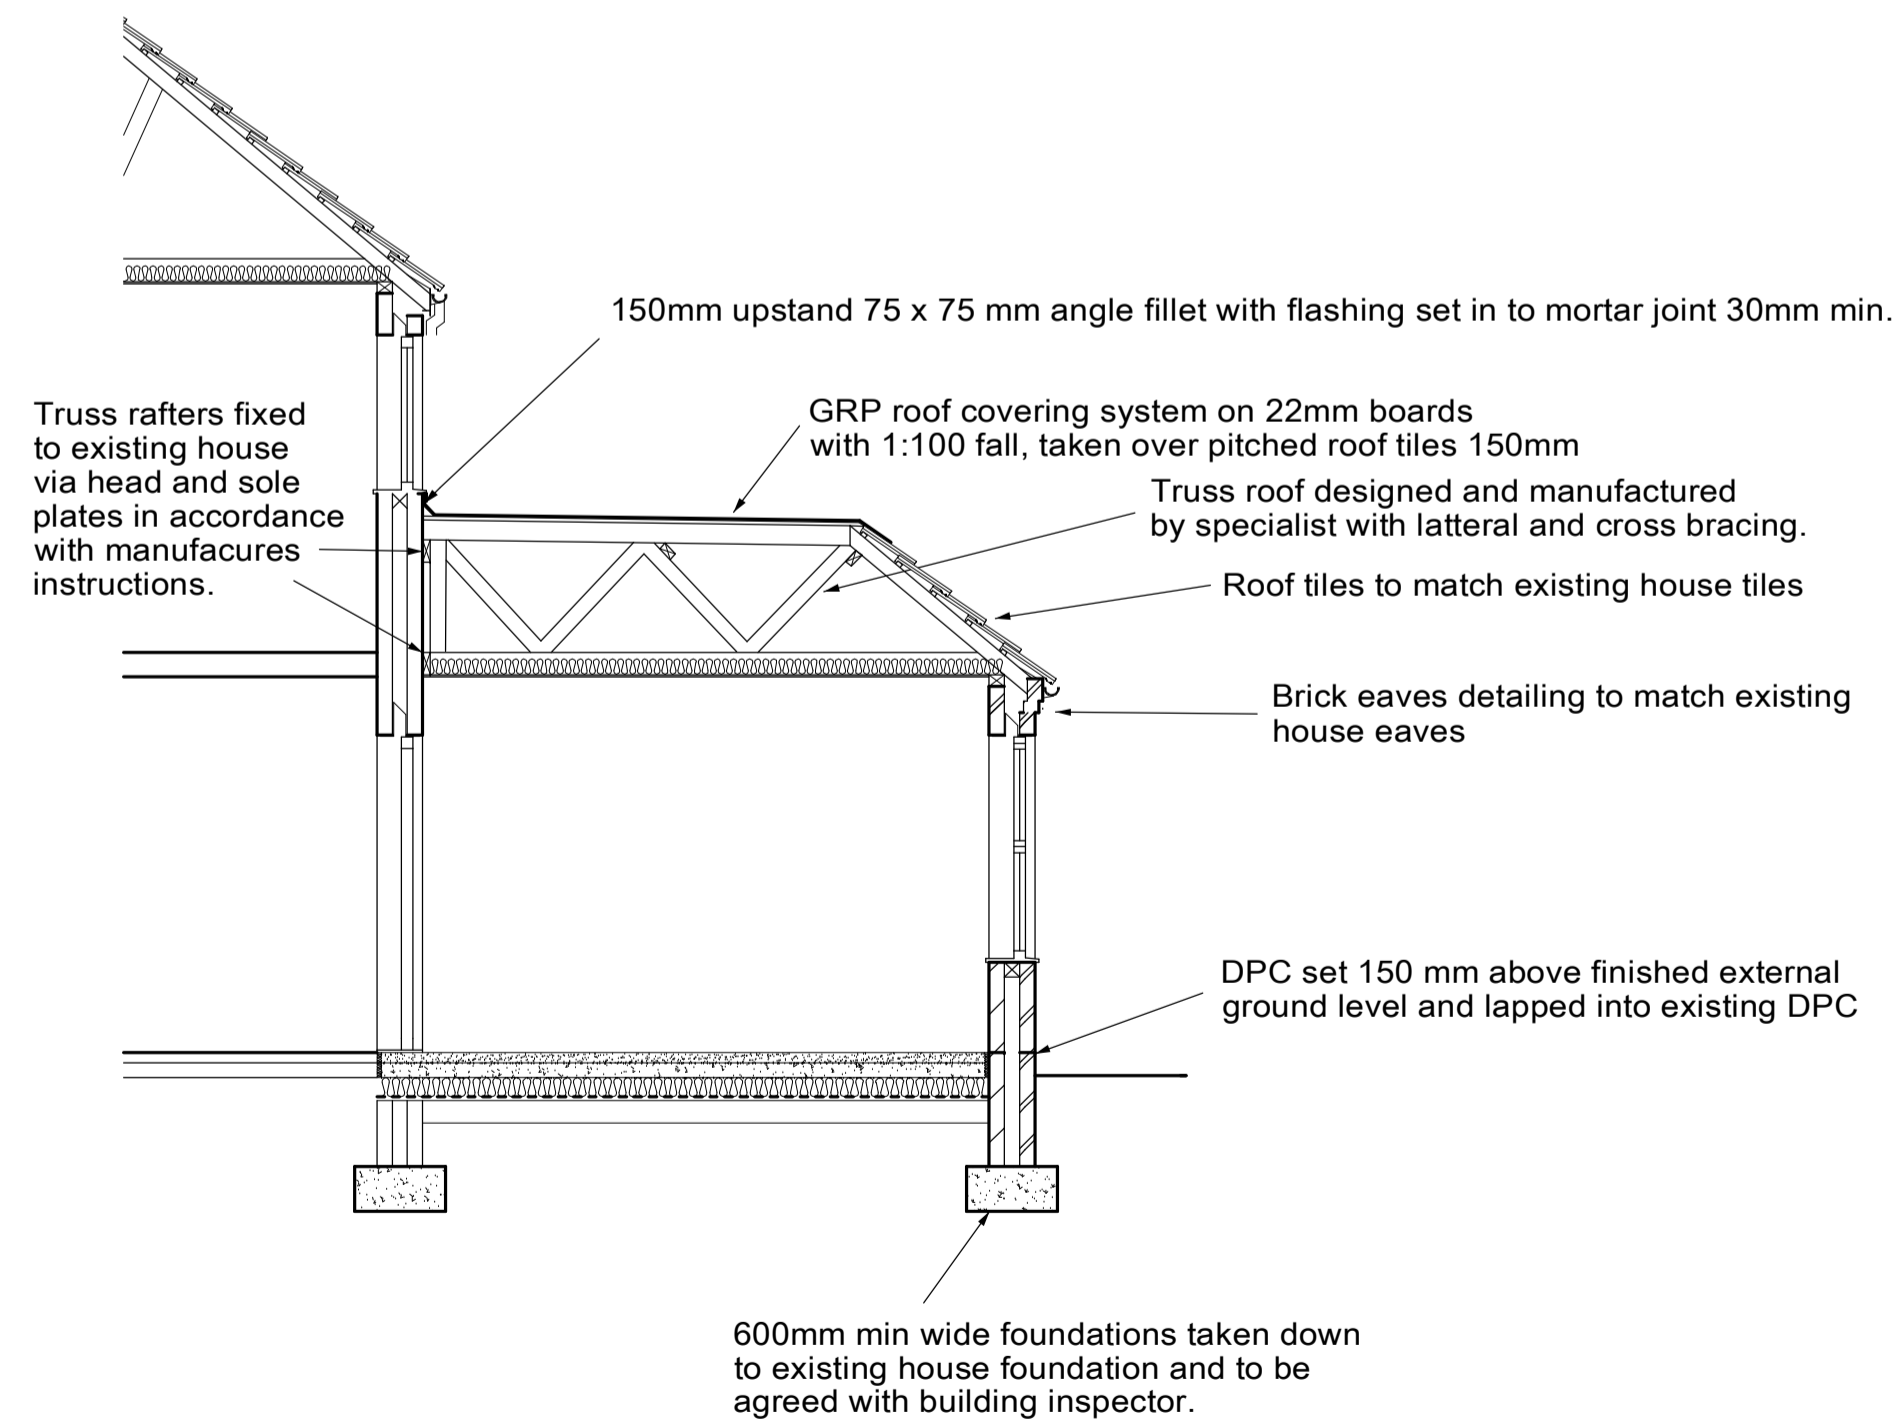

Plan Produced for: N Turner
 Date Produced: 14 Dec 2020
 Plan Reference Number: TQRQM20349215559004
 Scale: 1:500 @ A4

© Crown copyright and database rights 2019 OS 100042766

**5 Barnard Close
 Great Hale
 Sleaford**

**Proposed Extension
 Proposed Drawings
 Ground and First Floor Plans
 and Elevations scale 1:100 @ A1
 Site plan 1:500 @ a1
 Section 1:50 @A1**