




Front Elevation
scale 1:100

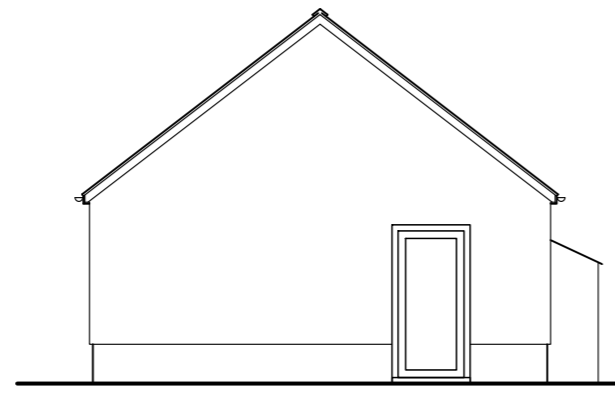



Side Elevation

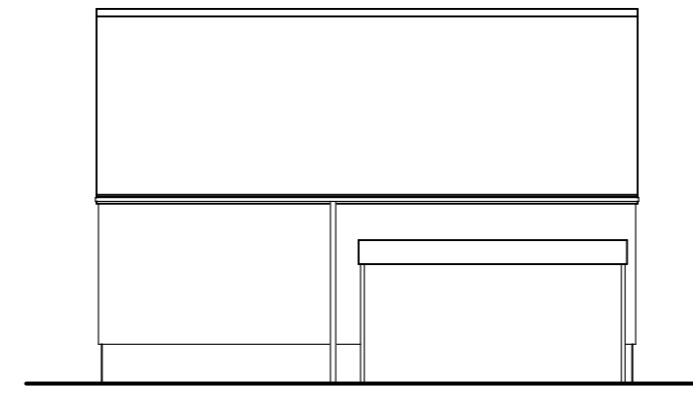


Rear Elevation

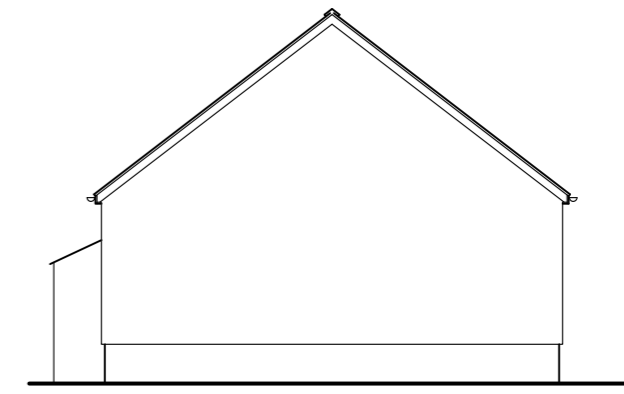

Side Elevation

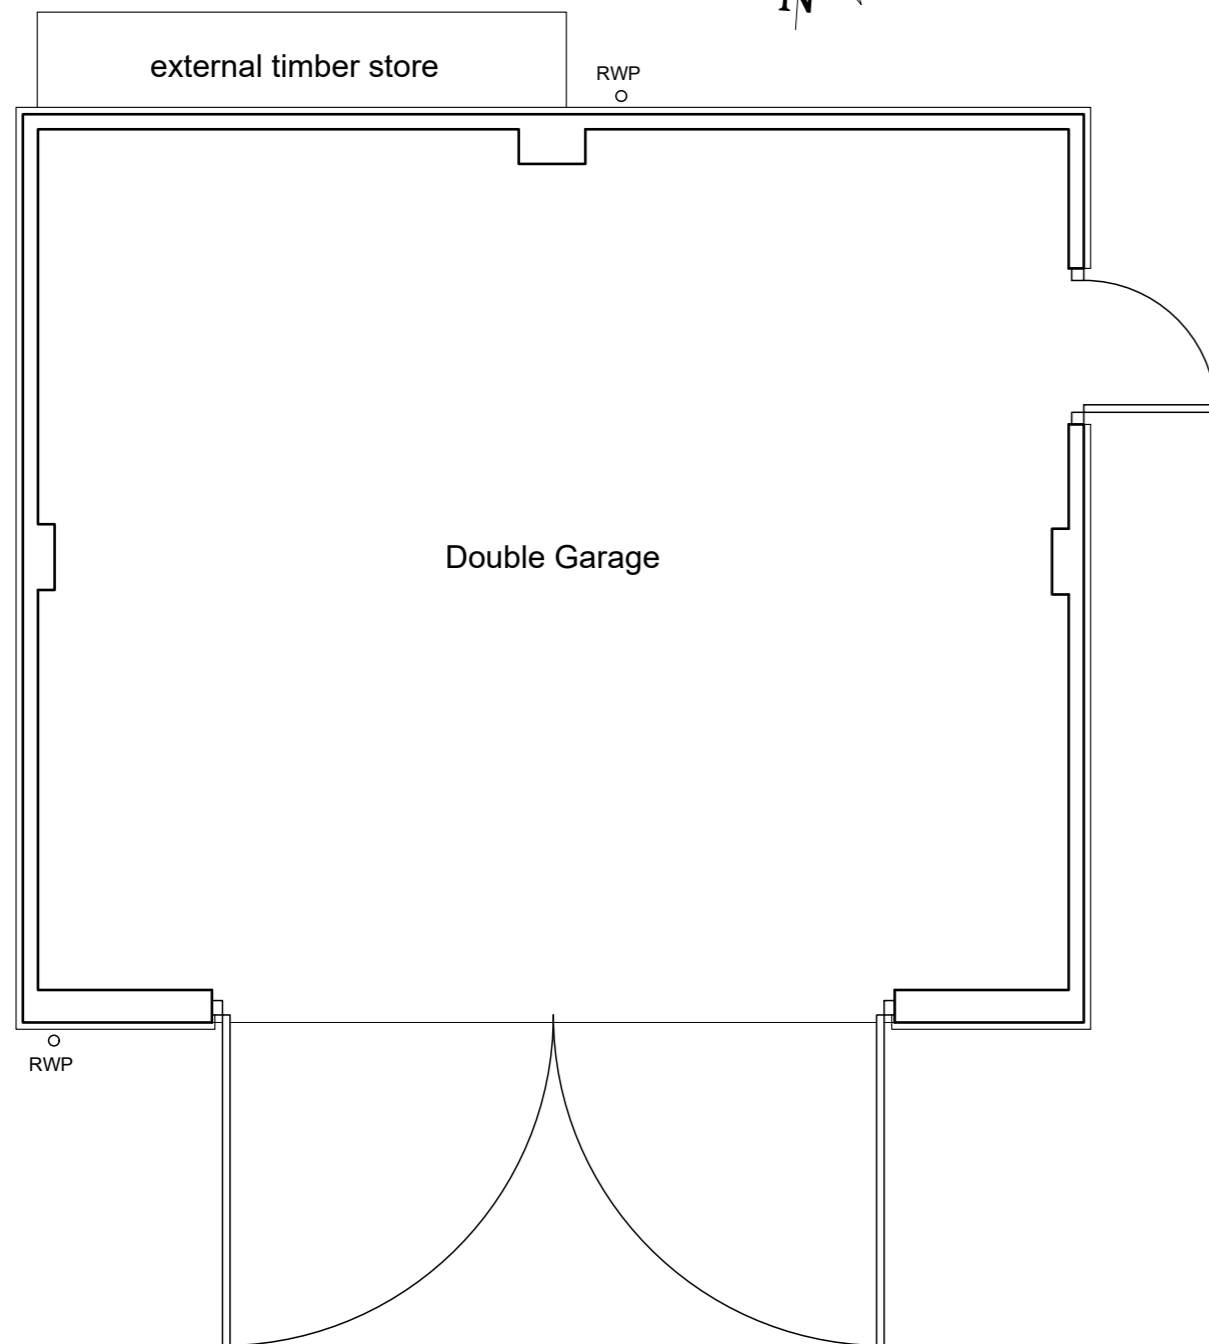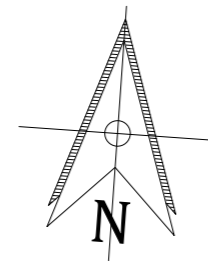

Floor Plan
scale 1:50

 

Roof Plan
scale 1:50

ASW Architectural Services

www.aswarchitectural.co.uk info@aswarchitectural.co.uk
tel: 07311 626 052

ASW Architectural Services is a trading name of Ask 4 Eco Limited. Company Registration No. 07477465 England & Wales

Project	Garage Conversion	
Client	Mr and Mrs Almond	
Address	The Grange, North Street, Digby Lincolnshire. LN4 3LY	
Drawing	Existing Plans and Elevations	
Scale	1:50 / 1:100 @ A2	Date September 2020
Drawing No.	2007 / 03	Revision



Existing Plans and Elevations