


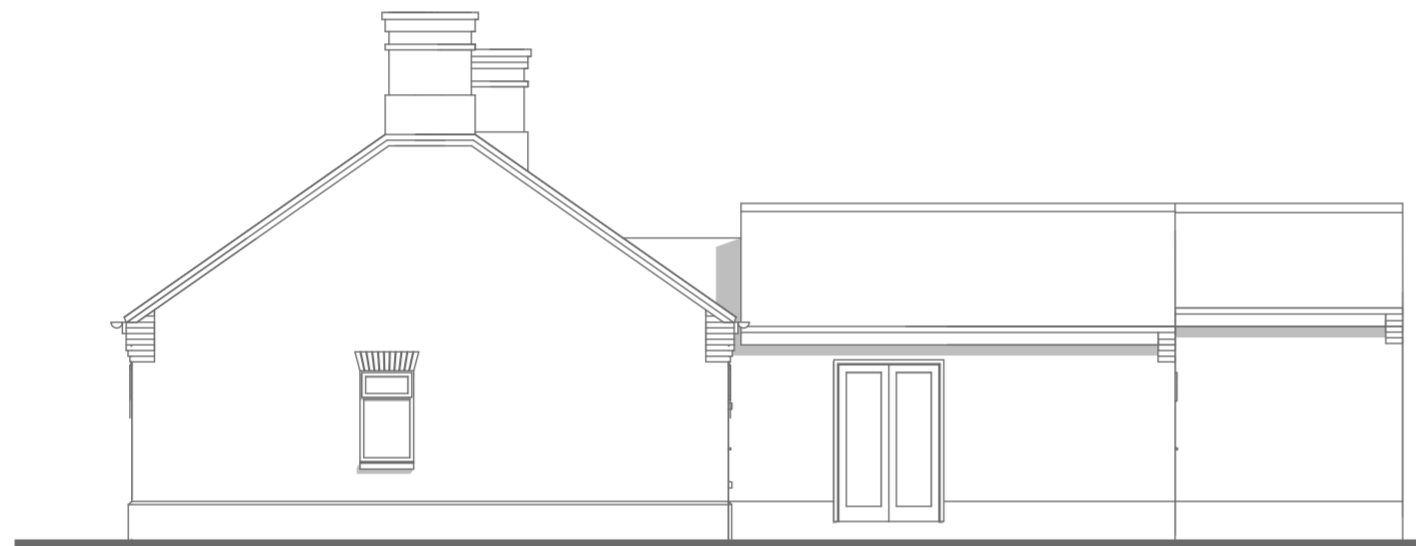

**NORTH ELEVATION**



**EAST**



**SOUTH ELEVATION**



**WEST**



8 Oxford Court, Sleaford  
Lincolnshire, NG34 8WW  
Tel: 07857657772  
email: clarkdraughting@gmail.com

<b>PROJECT TITLE:</b>	<b>CLIENT:</b>
<b>PROPOSED EXTENSION TO BUNGALOW 2 LITTLE HALE ROAD, GREAT HALE</b>	<b>MR LEE GOODALE</b>
<b>DRAWING TITLE:</b>	<b>DRAWING NUMBER:</b>
<b>ELEVATIONS AS EXISTING</b>	<b>CDD/21/161/02</b>
<b>SCALE: 1:100 A2</b>	<b>DATE: 18.01.2021</b>
	<b>DRAWN BY: I.C.</b>

Date:	Revisions:

© Clark Design and Draughting Ltd. Copyright, Designs and Patents Act 1988 - The copyright in this drawing, and the design right in any qualifying design depicted in this drawing, belongs to Clark Design and Draughting Ltd. Reproduction of this drawing, or the manufacture or construction of any article to a qualifying design depicted in it, is an infringement of those rights.