


Ground Floor Plan



First Floor Plan

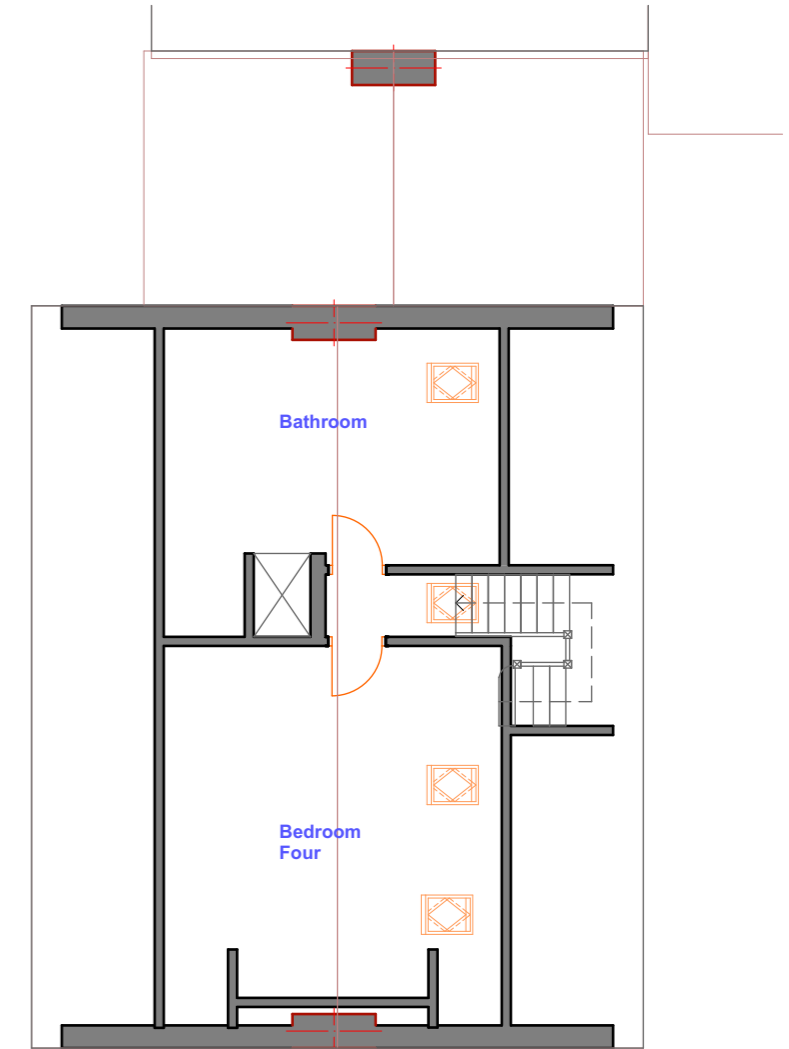

8 Oxford Court, Sleaford
Lincolnshire, NG34 8WW

Tel: 07857657772
email: clarkdraughting@gmail.com

PROJECT TITLE:	CLIENT:
PROPOSED EXTENSION TO BUNGALOW 2 LITTLE HALE ROAD, GREAT HALE	MR LEE GOODALE
DRAWING TITLE:	DRAWING NUMBER:
FLOOR PLANS AS PROPOSED	CDD/21/161/03
SCALE: 1:100 A3	DATE: 18.01.2021
	DRAWN BY: I.C.

Date:	Revisions:
A 20.01.2021	Amended as per clients email
B 21.01.2021	Sun pipes amended

© Clark Design and Draughting Ltd. Copyright, Designs and Patents Act 1988 - The copyright in this drawing, and the design right in any qualifying design depicted in this drawing, belongs to Clark Design and Draughting Ltd. Reproduction of this drawing, or the manufacture or construction of any article to a qualifying design depicted in it, is an infringement of those rights.