


NORTH ELEVATION

New extension
Facing brickwork colour and detail to match existing



EAST

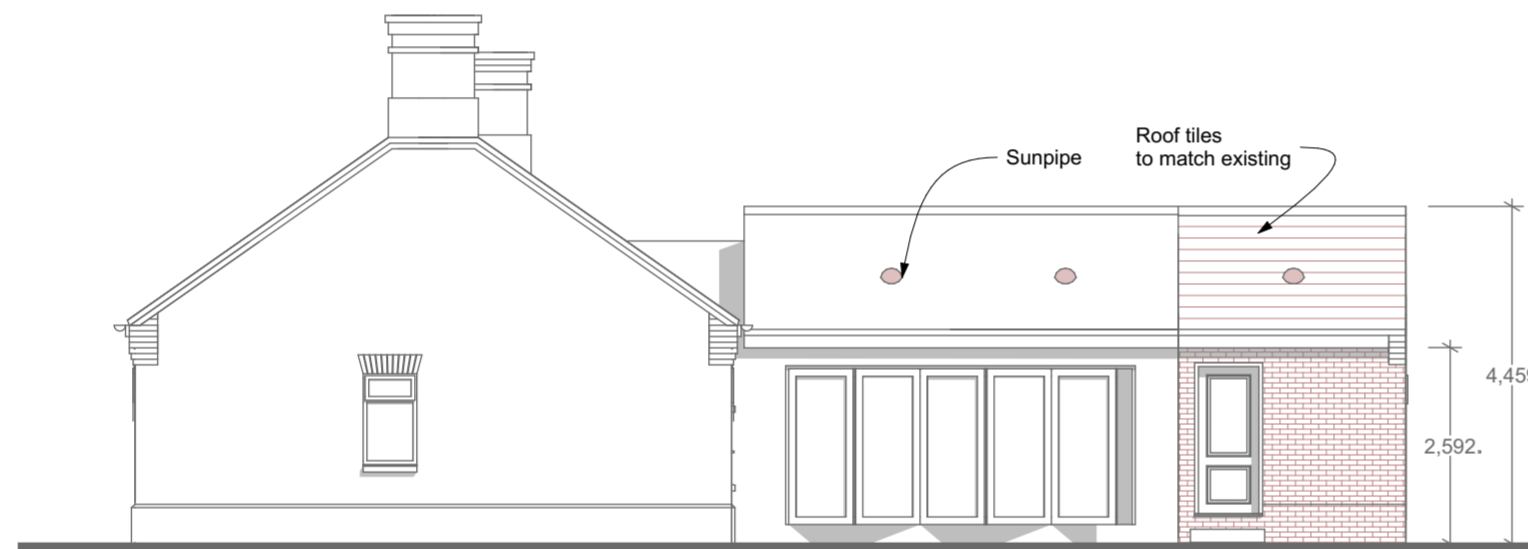

SOUTH ELEVATION

New extension



WEST

New extension

Date:	Revisions:
A 20.01.2021	Bi-fold doors and extra notes added
B 21.01.2021	Sun pipes amended



CLARK
DESIGN & DRAUGHTING LTD.

8 Oxford Court, Sleaford
Lincolnshire, NG34 8WW
Tel: 07857657772
email: clarkdraughting@gmail.com

PROJECT TITLE:	CLIENT:
PROPOSED EXTENSION TO BUNGALOW 2 LITTLE HALE ROAD, GREAT HALE	MR LEE GOODALE
DRAWING TITLE:	DRAWING NUMBER:
ELEVATIONS AS PROPOSED	CDD/21/161/04
SCALE: 1:100 A2	DATE: 18.01.2021 DRAWN BY: I.C.

© Clark Design and Draughting Ltd. Copyright, Designs and Patents Act 1988 - The copyright in this drawing, and the design right in any qualifying design depicted in this drawing, belongs to Clark Design and Draughting Ltd. Reproduction of this drawing, or the manufacture or construction of any article to a qualifying design depicted in it, is an infringement of those rights.