



SURVEY FIRST FLOOR PLAN scale 1:50

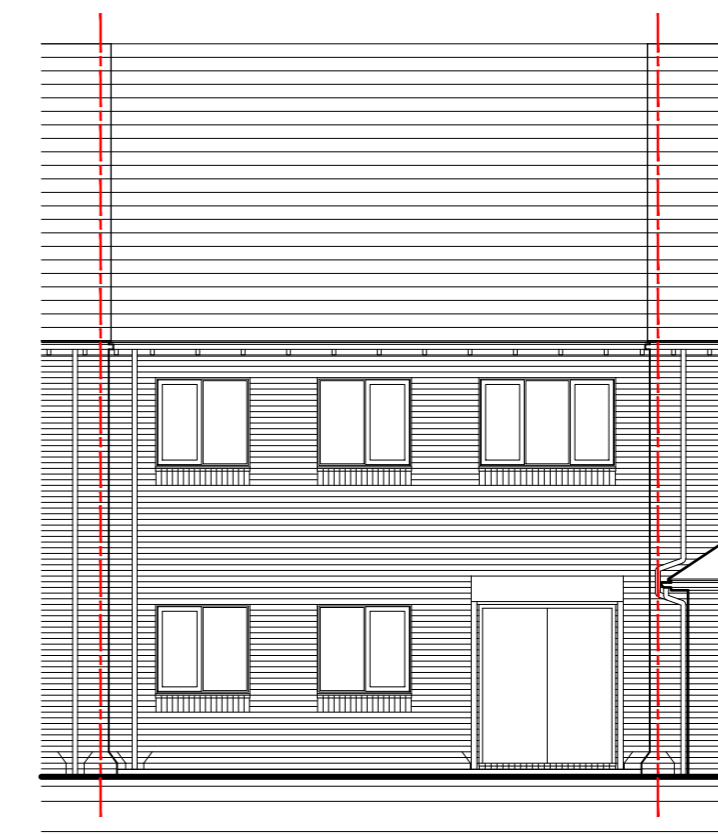

0 5 10m
(1:100 Scale)


SURVEY REAR ELEVATION scale 1:100

The Contractor is to check and verify all building and site dimensions, levels and sewer invert levels at connection points before work starts. This drawing must be read with and checked against any structural or other specialist drawings provided. The Contractor is to comply in all respects with the current building regulations whether or not specifically stated on these drawings. Design to Build reserves all copyright of this drawing / design & it must not be copied or reproduced without our written consent.

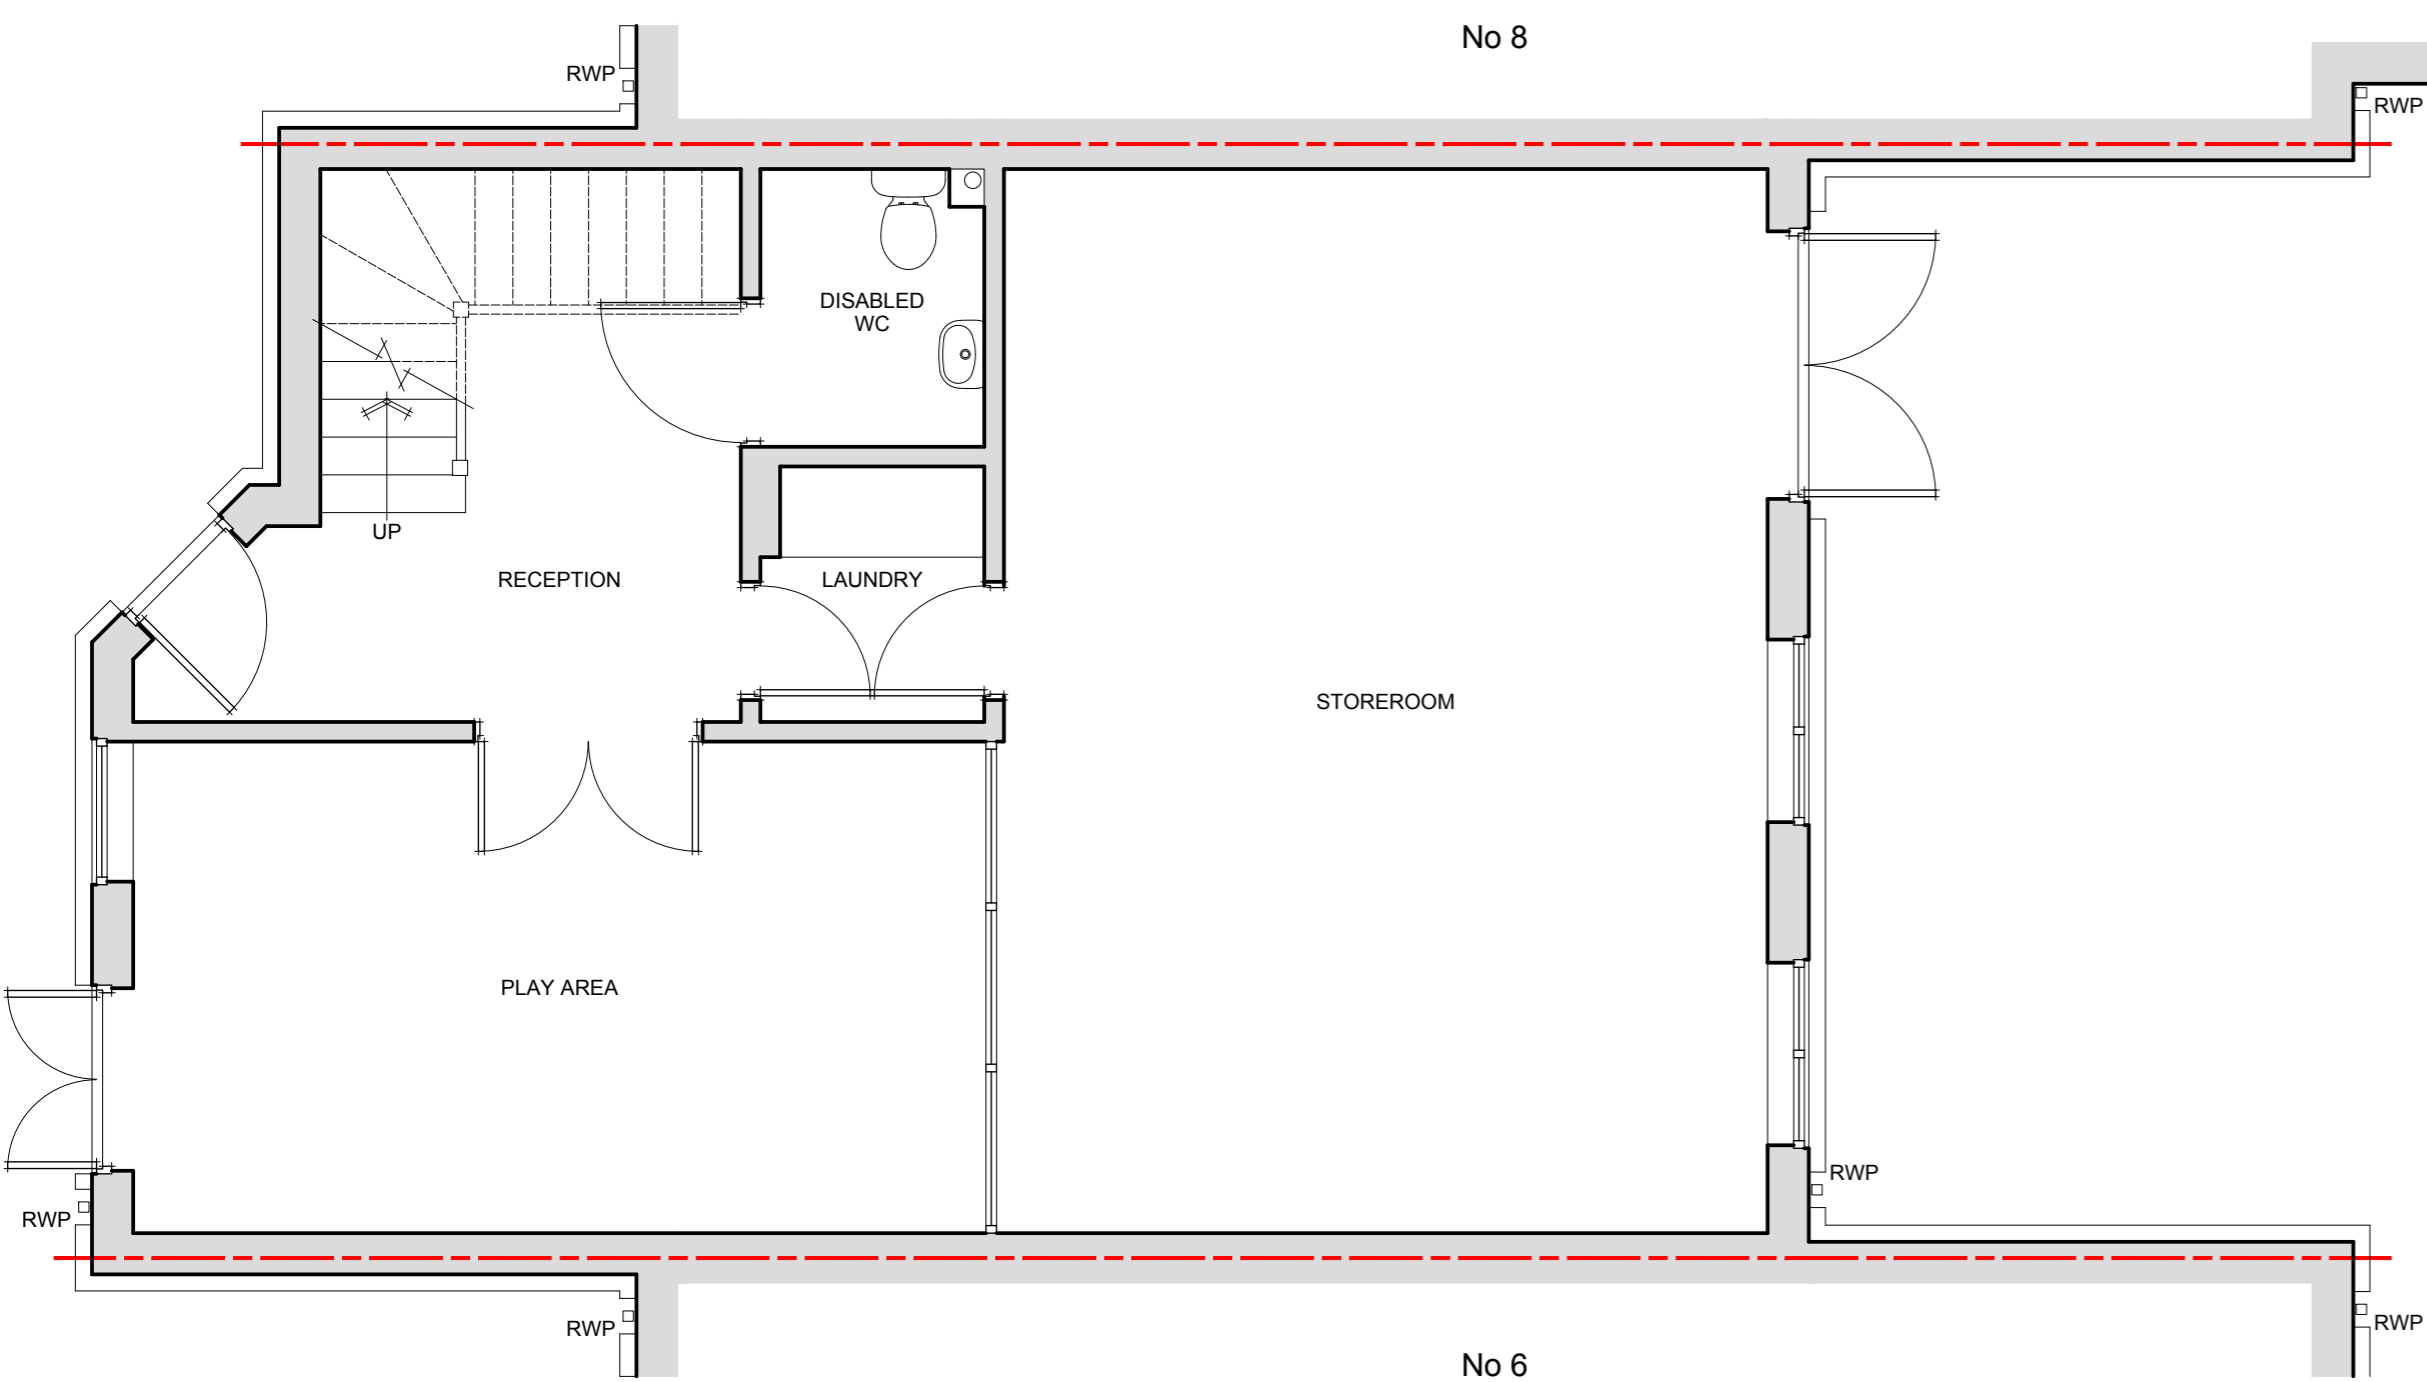

SURVEY GROUND FLOOR PLAN scale 1:50

0 1 2 3 4 5m
(1:50 Scale)



Tel: 01902 887337
info@designtobuild.biz
www.designtobuild.biz
159 Ivyhouse Lane, Coseley
Bilston, W. Midlands WV14 9LA

JOB:
Proposed Extension to
7 Shaw Park Business Village
Wolverhampton, WV10 9LE

TITLE:
Survey Drawing
Floor Plans and Rear Elevation

CLIENT:
Ms K. Hatton
Let Us Play
Registered Charity

Architectural services | Building management | Development consultants

DRAWING No: 1317:01
DATE: January 2021
SCALE @ A2: 1:50 & 1:100
DRAWN BY: SS