



**Gable Elevation Existing 1**  
SCALE: 1 : 100




**Rear Elevation**  
SCALE: 1 : 100




**Gable Elevation Proposed V1**  
SCALE: 1 : 100




**Rear Elevation Proposed V1**  
SCALE: 1 : 100

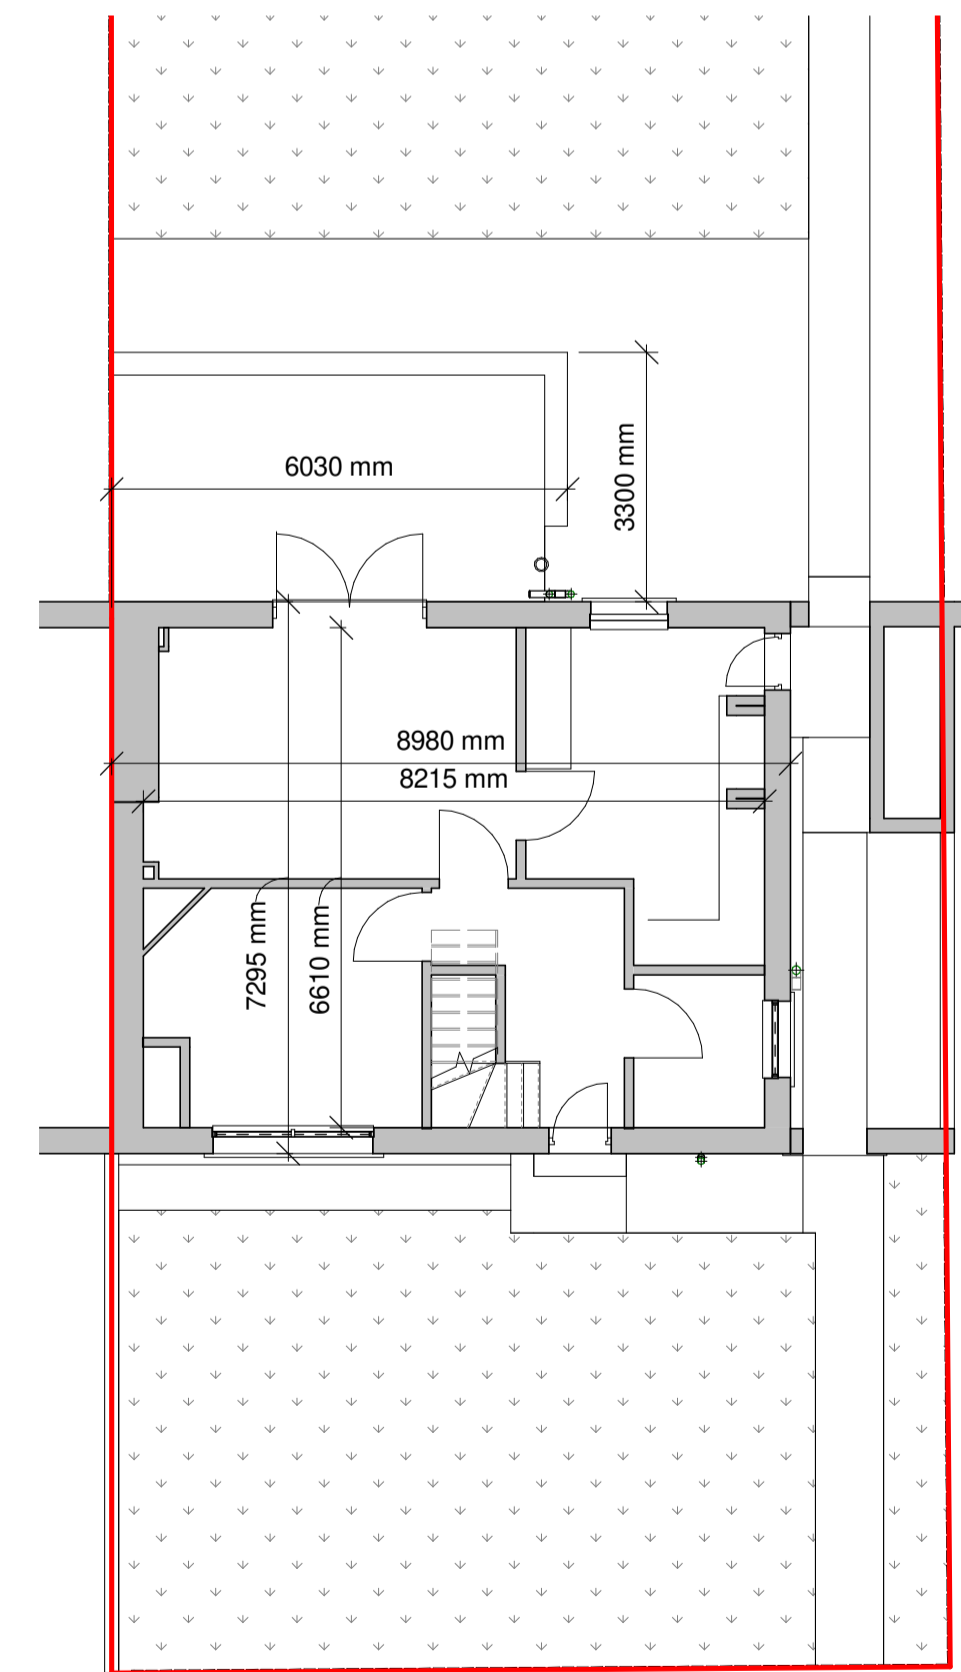


**GROUND FLOOR Existing (PL)**  
SCALE: 1 : 100

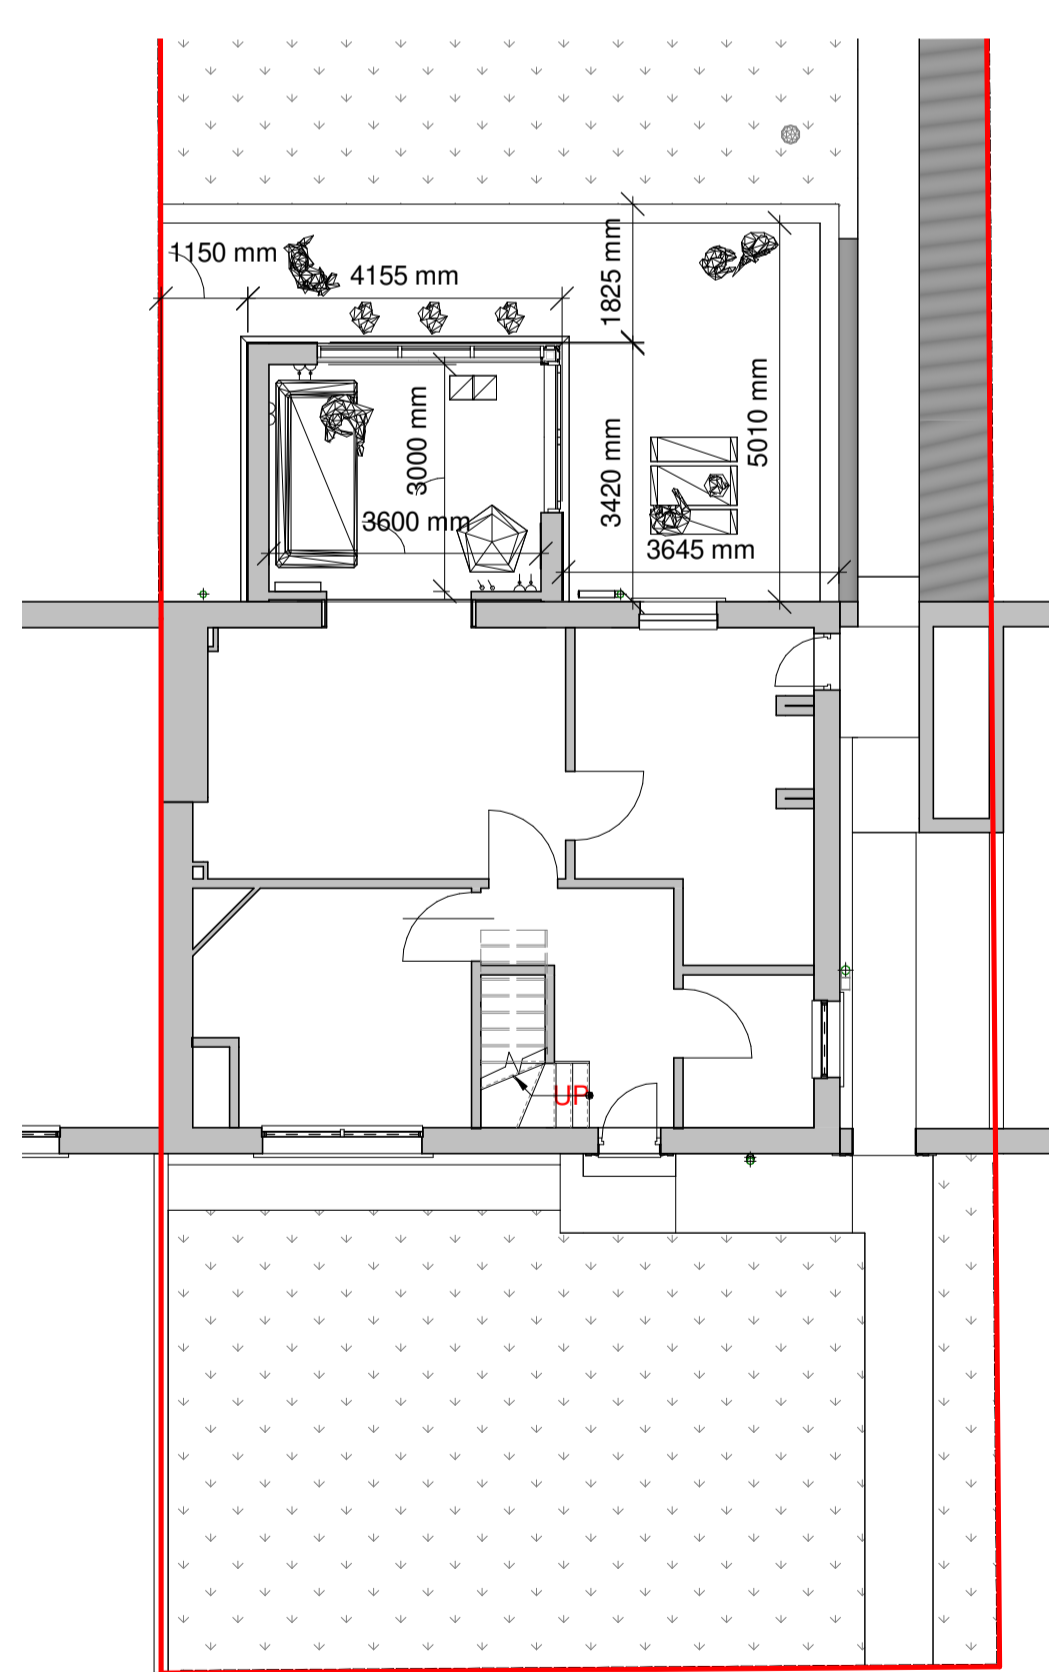

**GROUND FLOOR Proposed V1**  
SCALE: 1 : 100

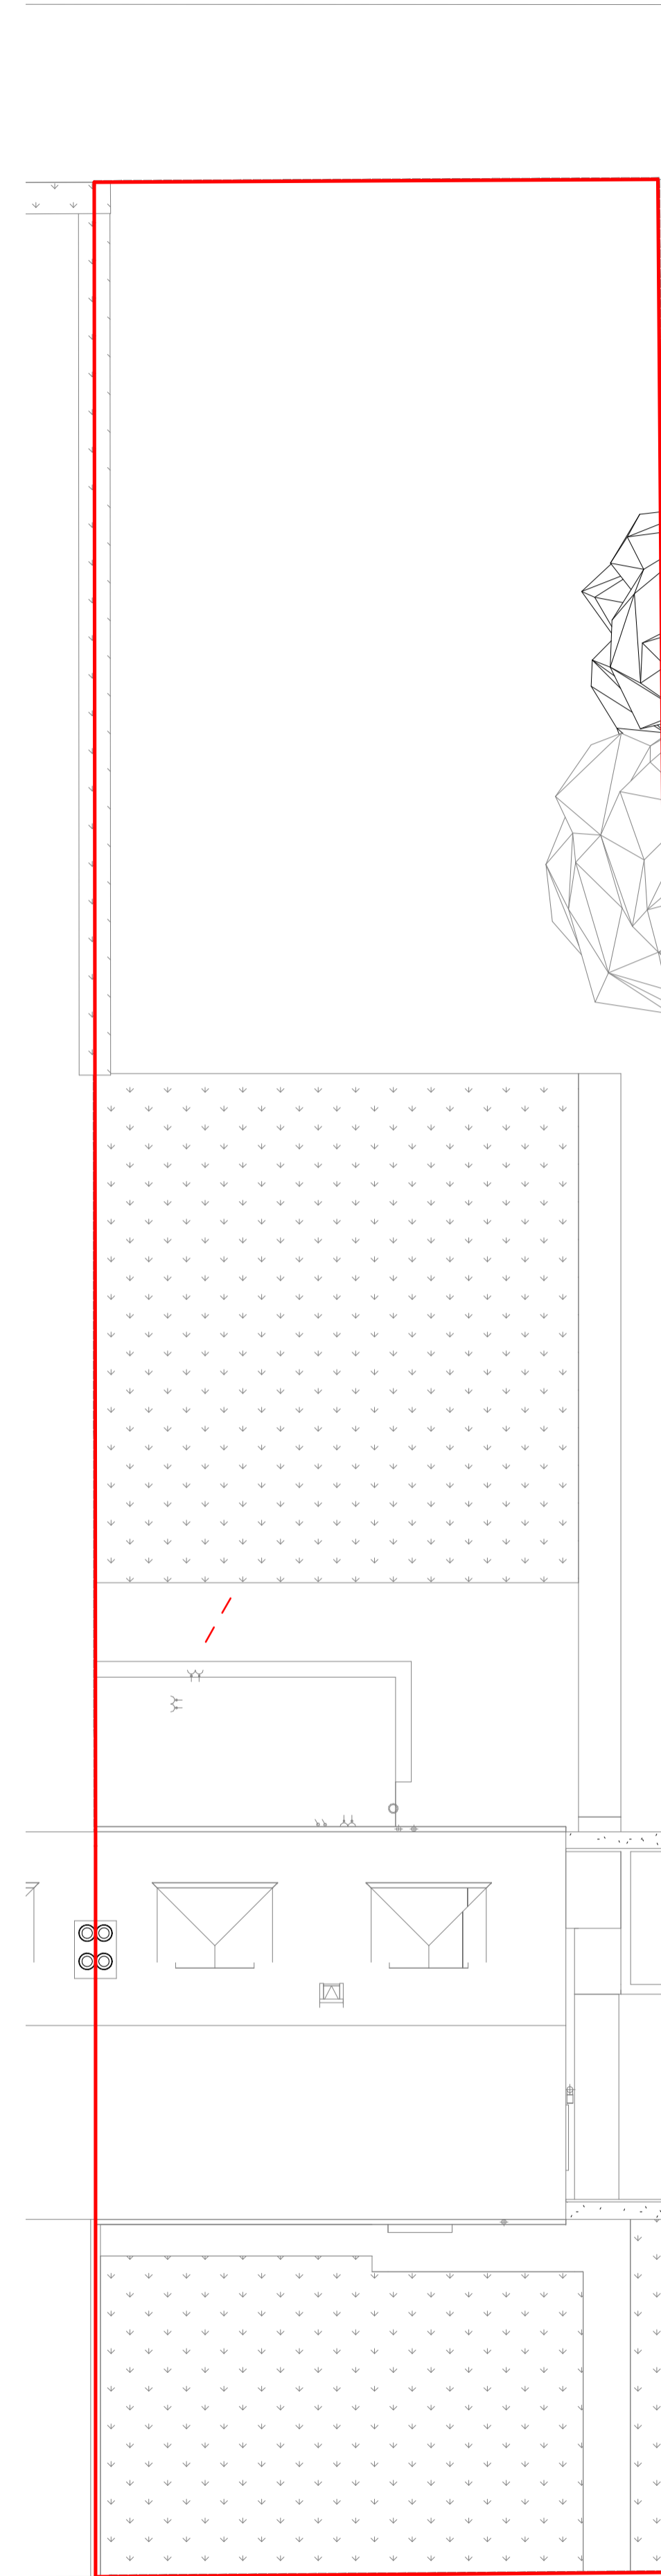

**ROOF (existing)**  
SCALE: 1 : 100

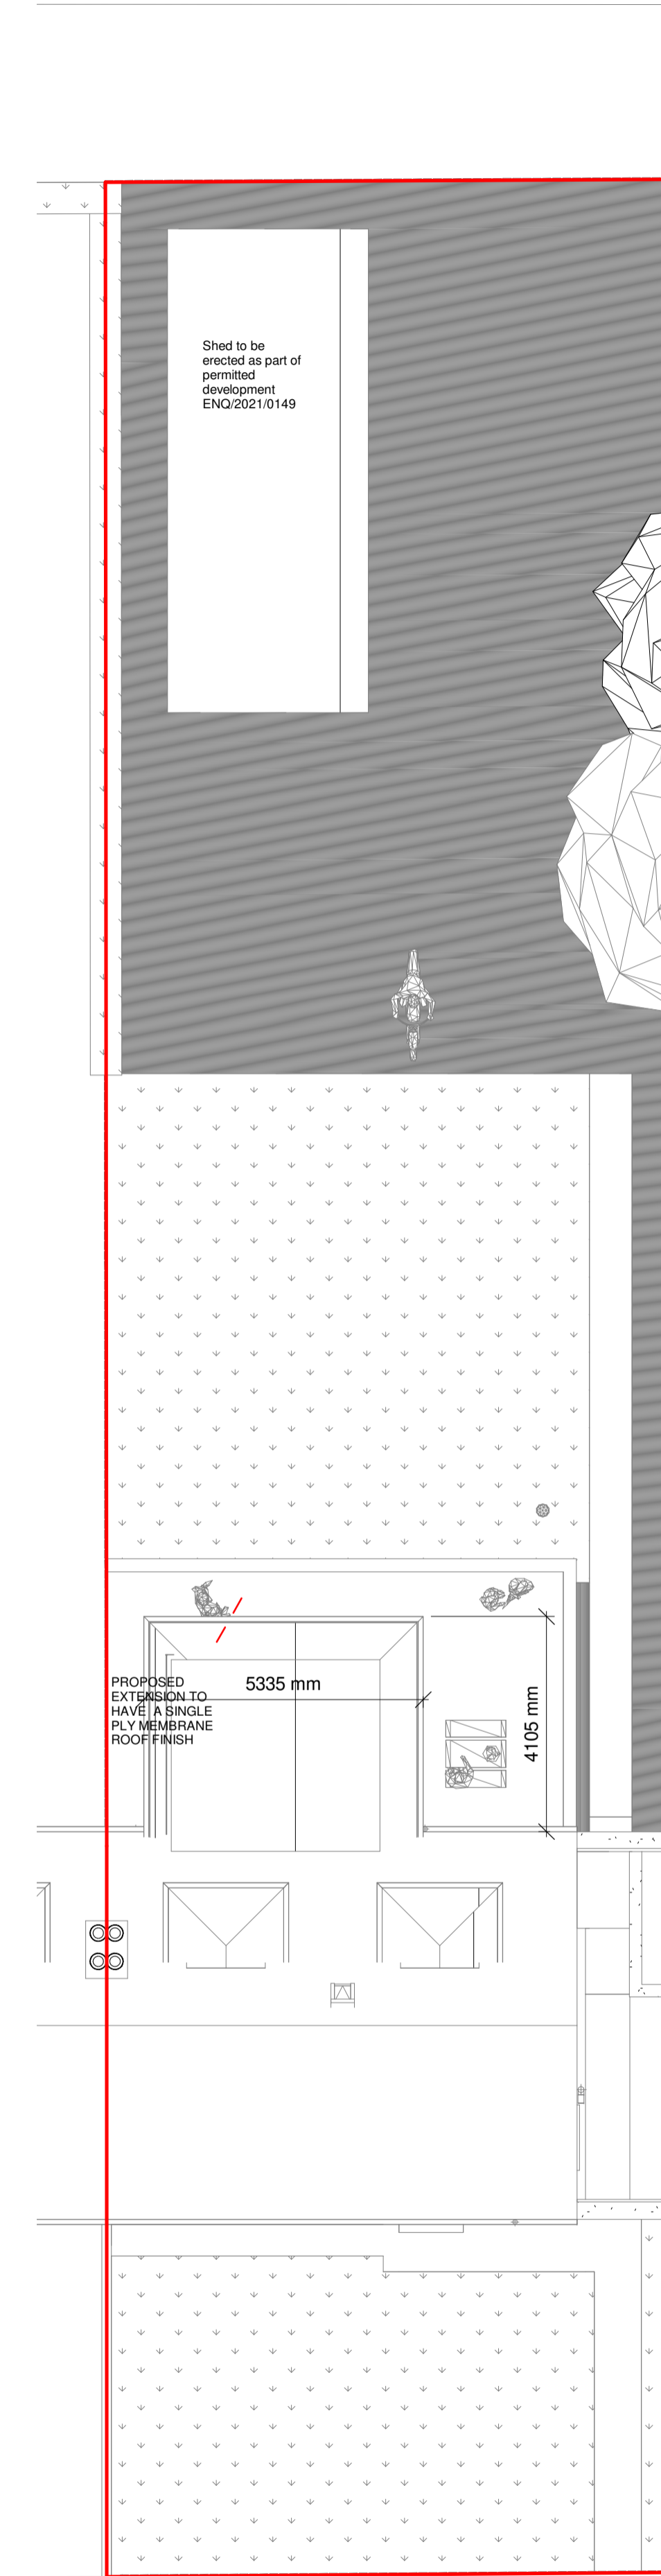

**ROOF (proposed)**  
SCALE: 1 : 100



DATE	REVISION	REVDRWCHK

This drawing has been prepared solely for the use of Client Name and there are no representations of any kind made by MACGILLIVRAY ARCHITECTS to any party with whom MACGILLIVRAY ARCHITECTS has not entered into a contract.

This drawing must not be used, reproduced or revised without written permission.

This drawing shall not be used for construction purposes until the "CONSTRUCTION" status appears under the Sheet Status.

Constructors must only work to figured dimensions which are to be checked on site. Do not scale from hard copy drawings

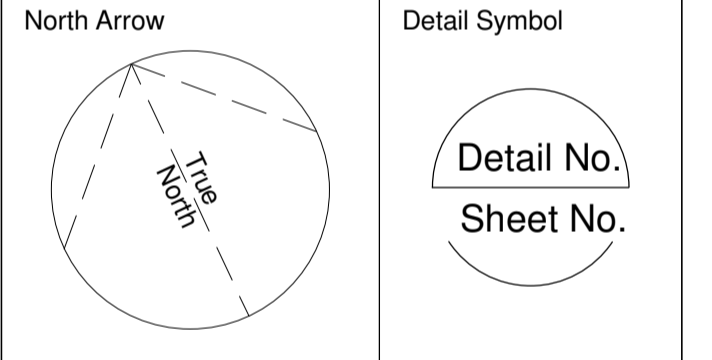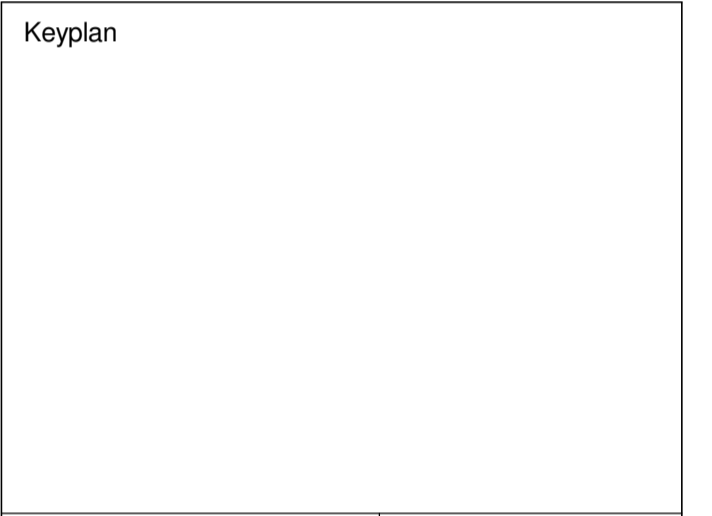

**MACGILLIVRAY ARCHITECTS**

7 Inkbottle Way,  
Stonehaven,  
AB39 2PD

07789862321  
www.macgillivrayarchitects.co.uk

Drawn	Date
Author	
Checked	Date
Checker	
Scale 1 : 100 @ A1	

Client  
**MR & MRS S FERGUSON**

Project  
**7 NEWBIGGING COTTAGES,  
LUTHERMUIR, AB30 1YT**

Drawing Title  
**Existing and Proposed Alterations to Dwelling**

Sheet Status <b>SET STATUS</b>
Project No. <b>2021002</b>
Drawing No. <b>2021001-MA-ZZ00-DR-A-003</b>
Rev.