



Gable Elevation Existing 1
SCALE: 1 : 100




Rear Elevation
SCALE: 1 : 100




Gable Elevation Proposed V1
SCALE: 1 : 100




Rear Elevation Proposed V1
SCALE: 1 : 100

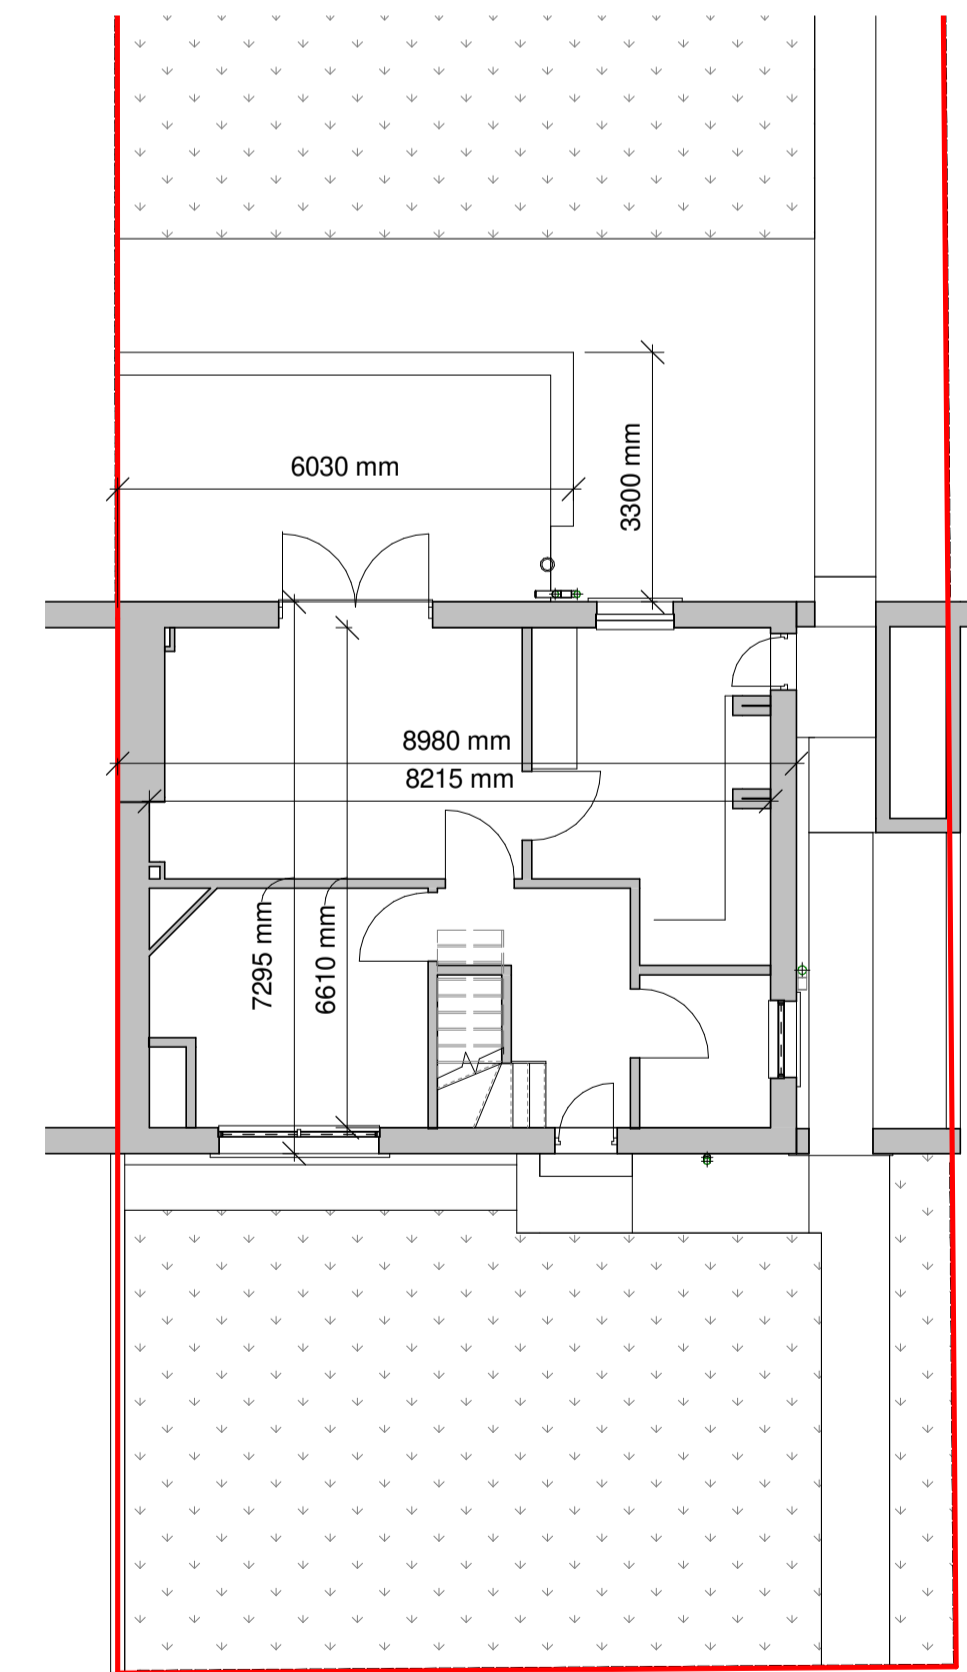


GROUND FLOOR Existing (PL)
SCALE: 1 : 100

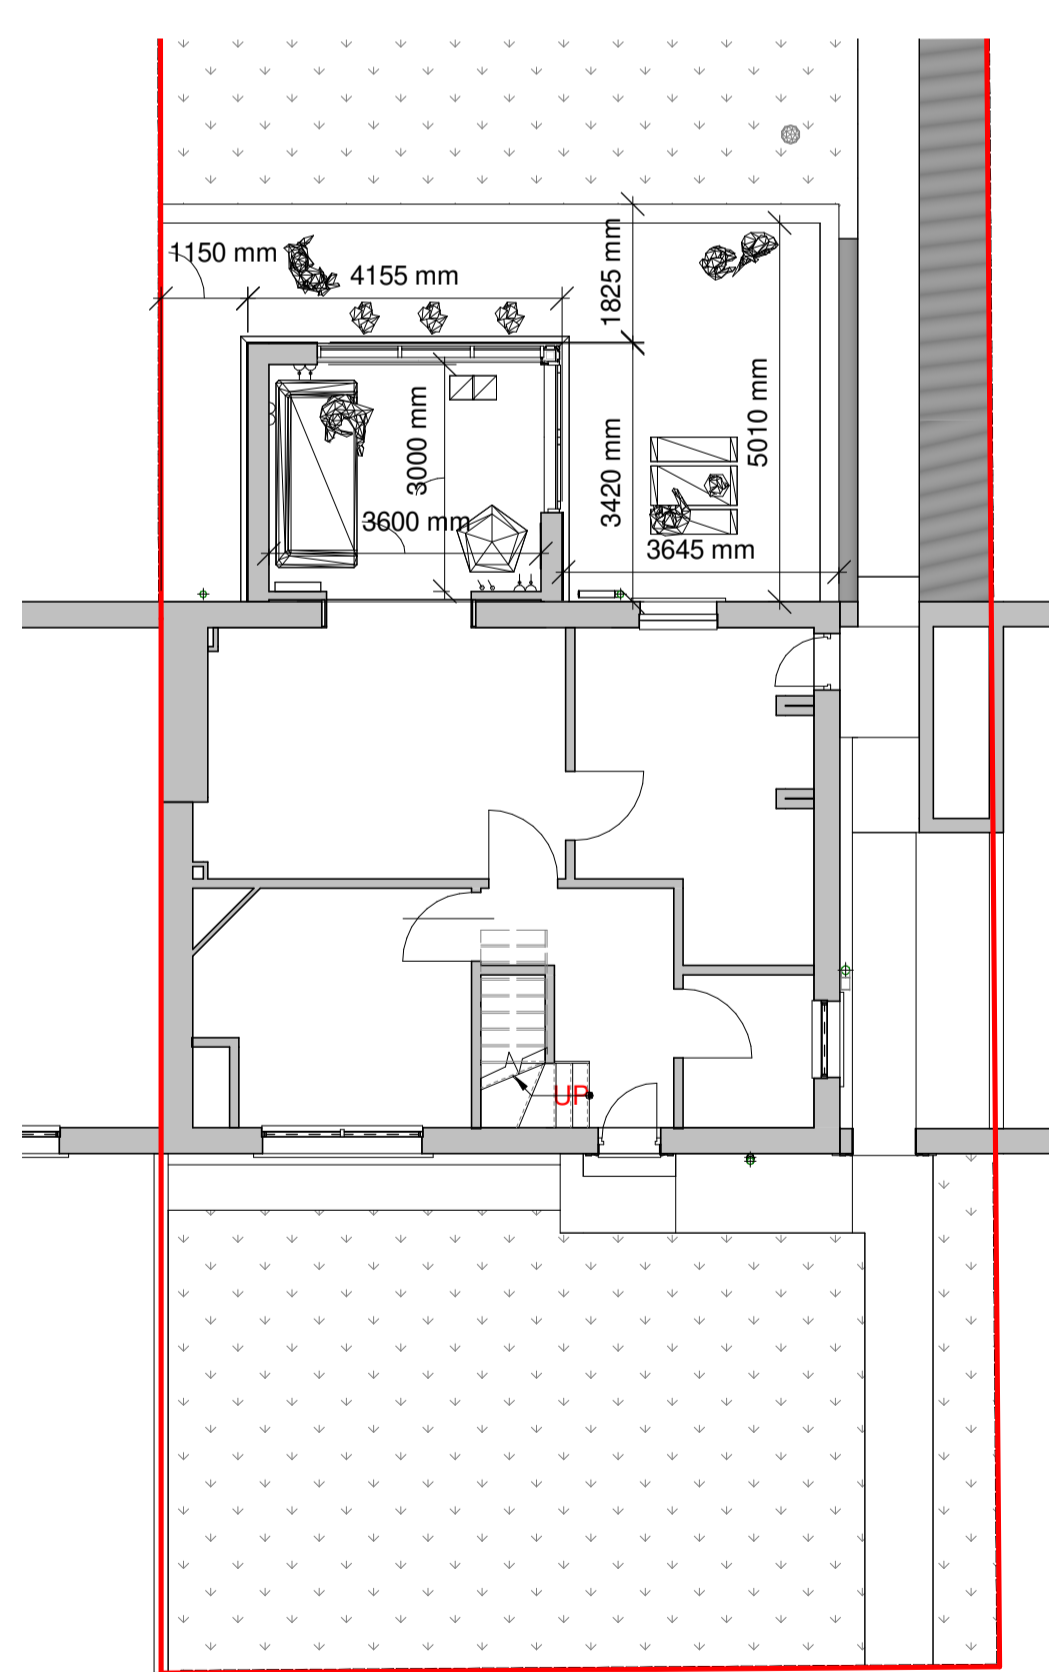

GROUND FLOOR Proposed V1
SCALE: 1 : 100

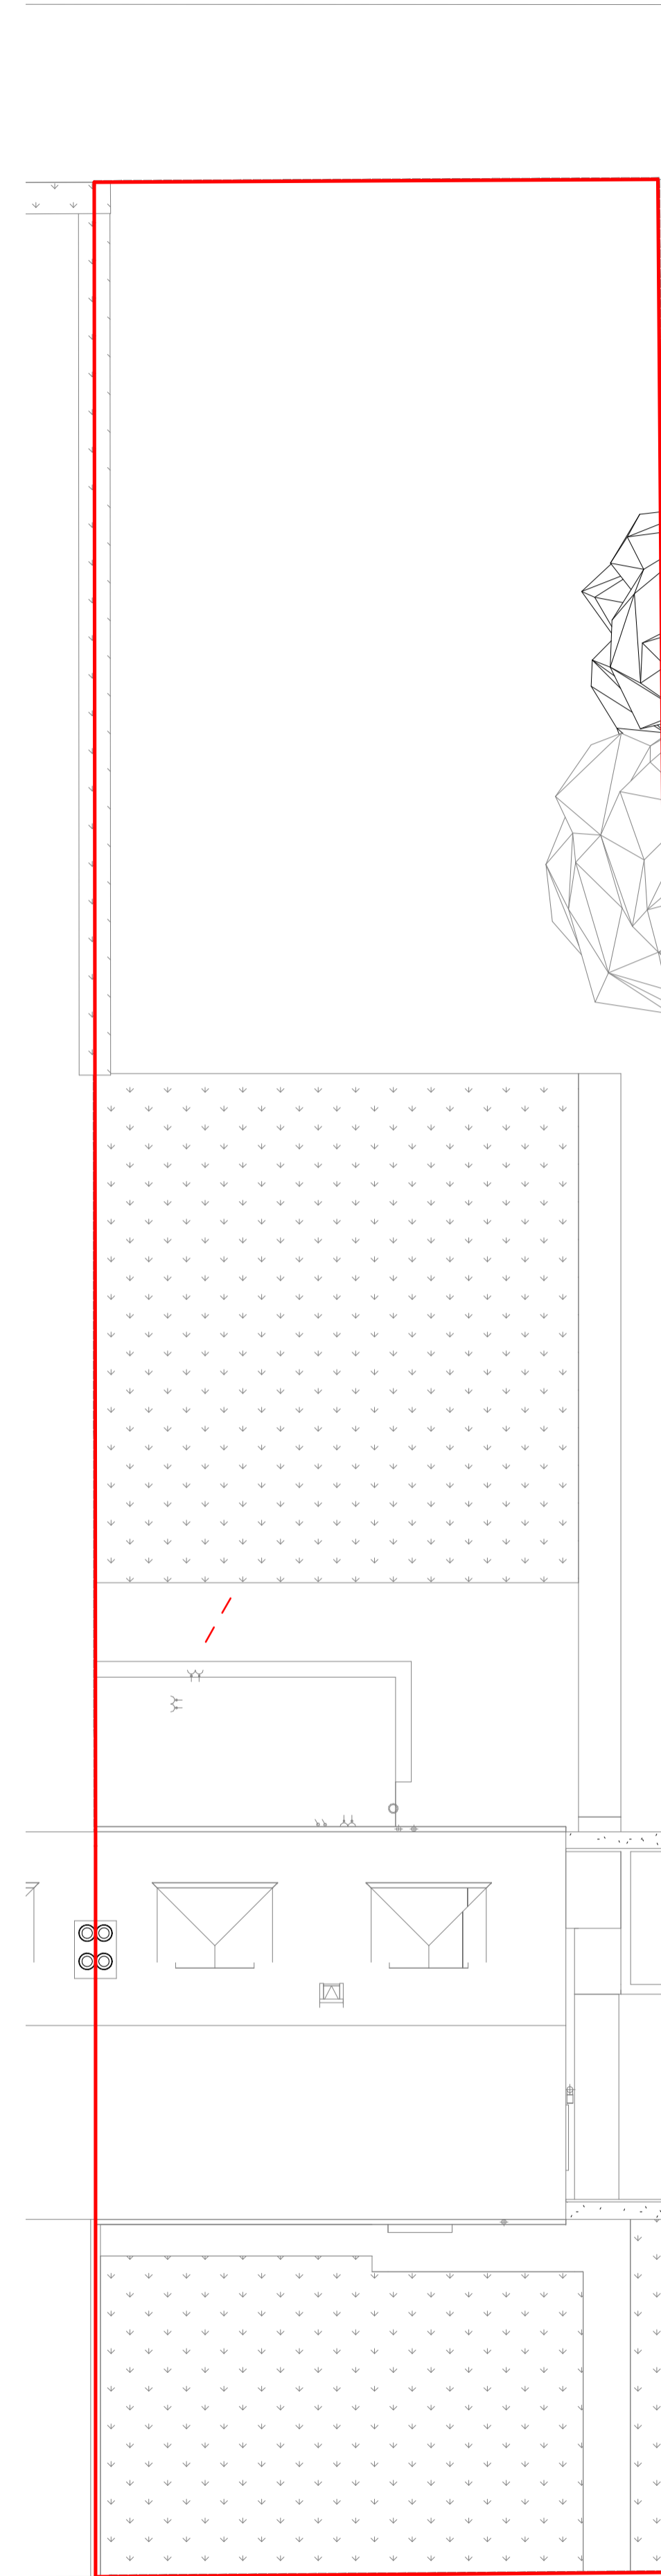

ROOF (existing)
SCALE: 1 : 100

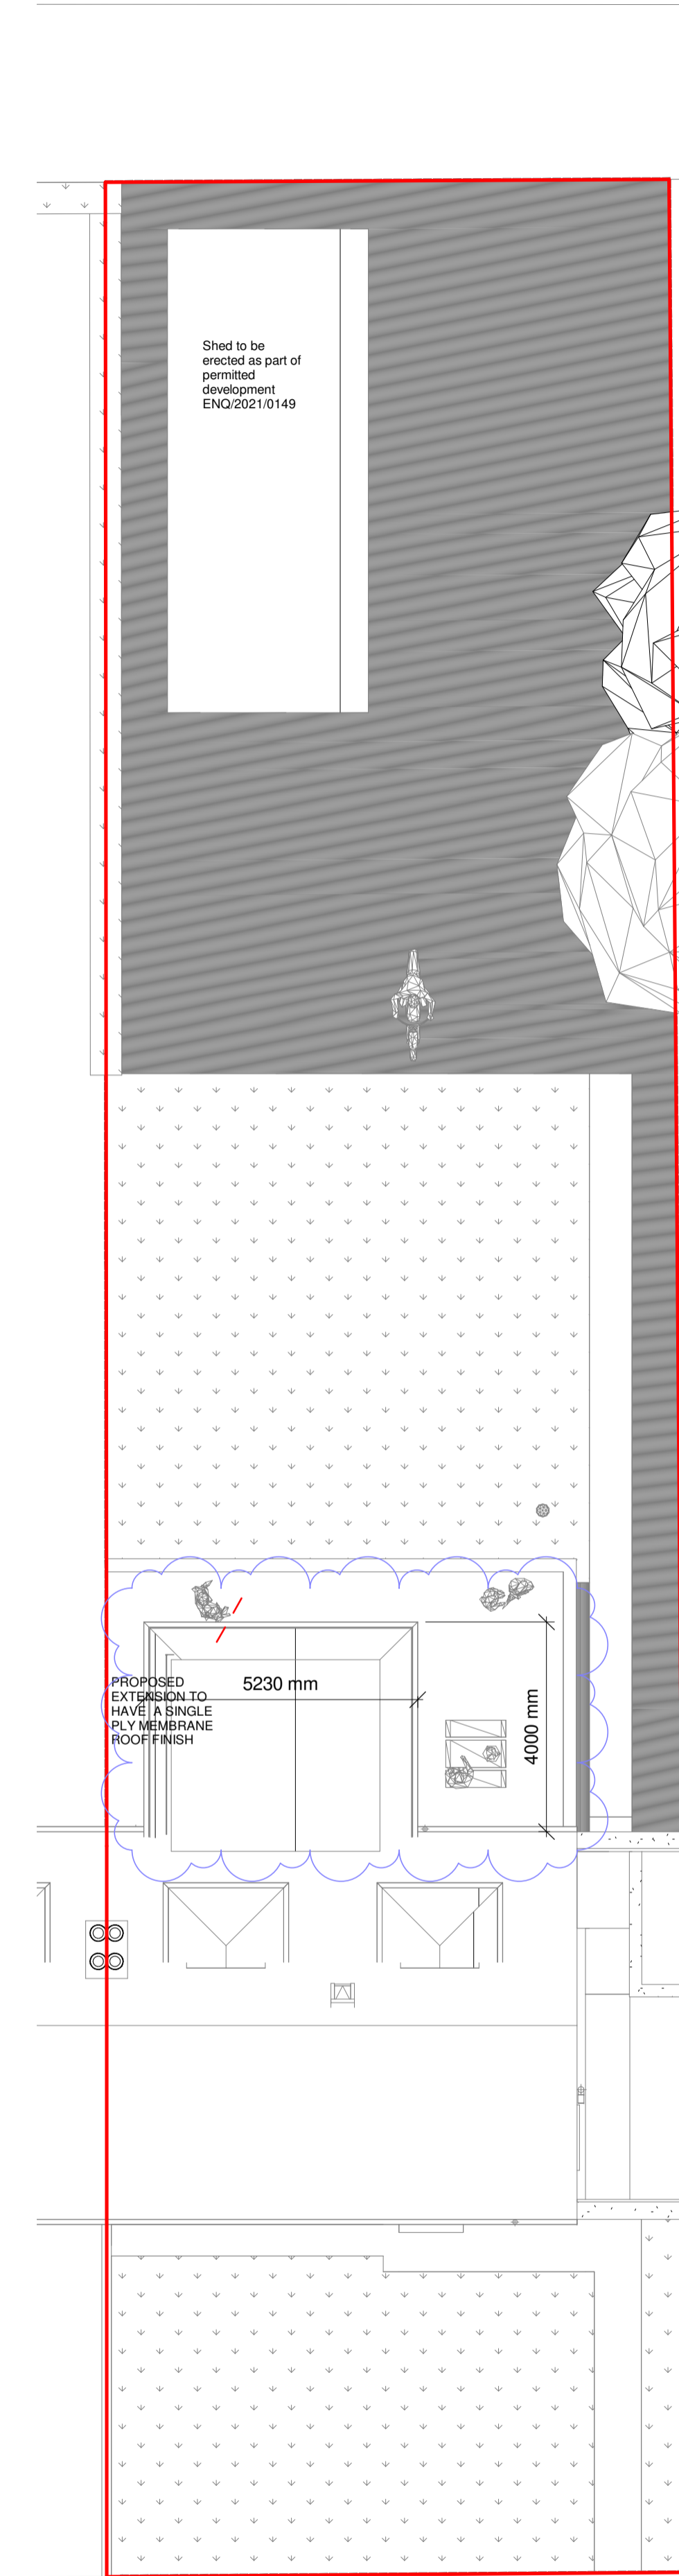

ROOF (proposed)
SCALE: 1 : 100

DATE	REVISION	REV	DRW	CHK
09.02.21	Roof overhand reduced	P01		MM

This drawing has been prepared solely for the use of Client Name and there are no representations of any kind made by MACGILLIVRAY ARCHITECTS to any party with whom MACGILLIVRAY ARCHITECTS has not entered into a contract.

This drawing must not be used, reproduced or revised without written permission.

This drawing shall not be used for construction purposes until the "CONSTRUCTION" status appears under the Sheet Status.

Constructors must only work to figured dimensions which are to be checked on site. Do not scale from hard copy drawings

Keyplan

North Arrow

Detail Symbol

Detail No. Sheet No.

MACGILLIVRAY ARCHITECTS

7 Inkbottle Way,
Stonehaven,
AB39 2PD

07789862321
www.macgillivrayarchitects.co.uk

Drawn	Date
Author	
Checked	Date
Checker	
Scale 1 : 100 @ A1	
Client MR & MRS S FERGUSON	
Project 7 NEWBIGGING COTTAGES, LUTHERMUIR, AB30 1YT	
Drawing Title Existing and Proposed Alterations to Dwelling	
Sheet Status SET STATUS	
Project No. 2021002	
Drawing No. 2021001-MA-ZZ00-DR-A-003	Rev. P01