


Proposed Site Plan

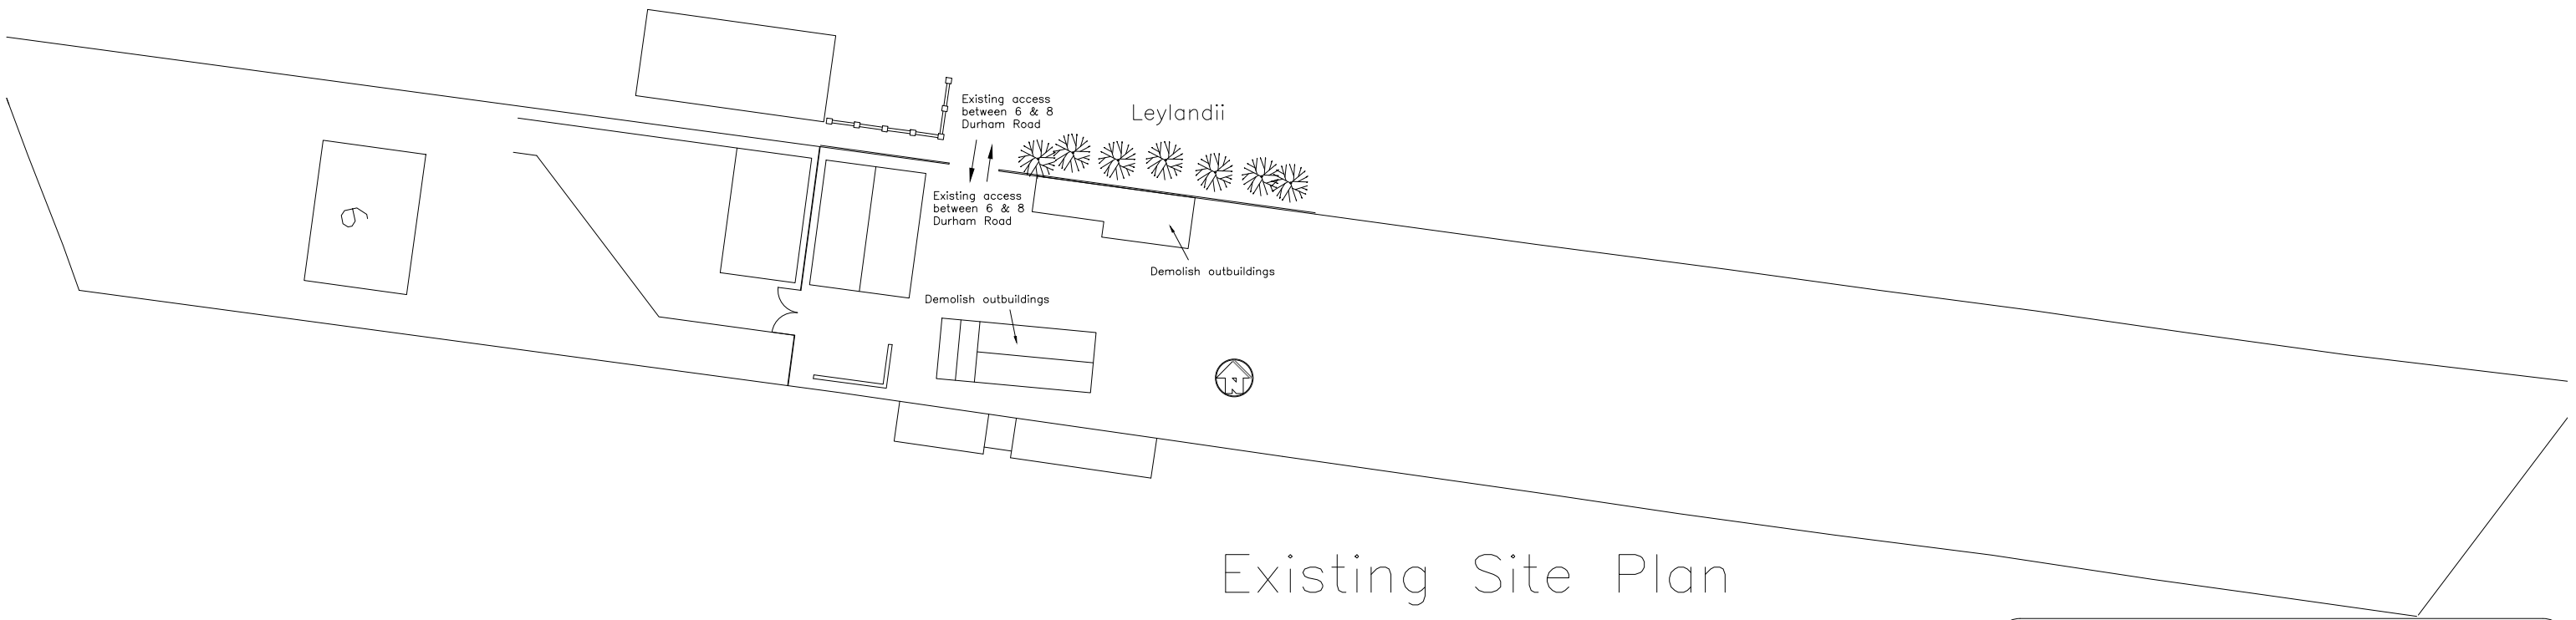

Existing Site Plan

ANDERSON ELLIS ARCHITECTURE LTD.
 60 DUKE STREET DARLINGTON Co. DURHAM DL3 7AN
 01325 480333(T), 01325 483876(F), architect@andersonellis.co.uk

New Storage Building
 6 Durham Road
 Darlington, DL1 3LZ

for Mr L Goodfellow

Site Plan

scale 1:500

date May 20

20964 - 03