
 


Do not scale from this drawing for construction purposes.
 ©This drawing is copyright and may not be altered, traced, copied, photocopied or used for any purpose other than that for which it is issued without permission from 2Scale Architects & Designers Ltd.

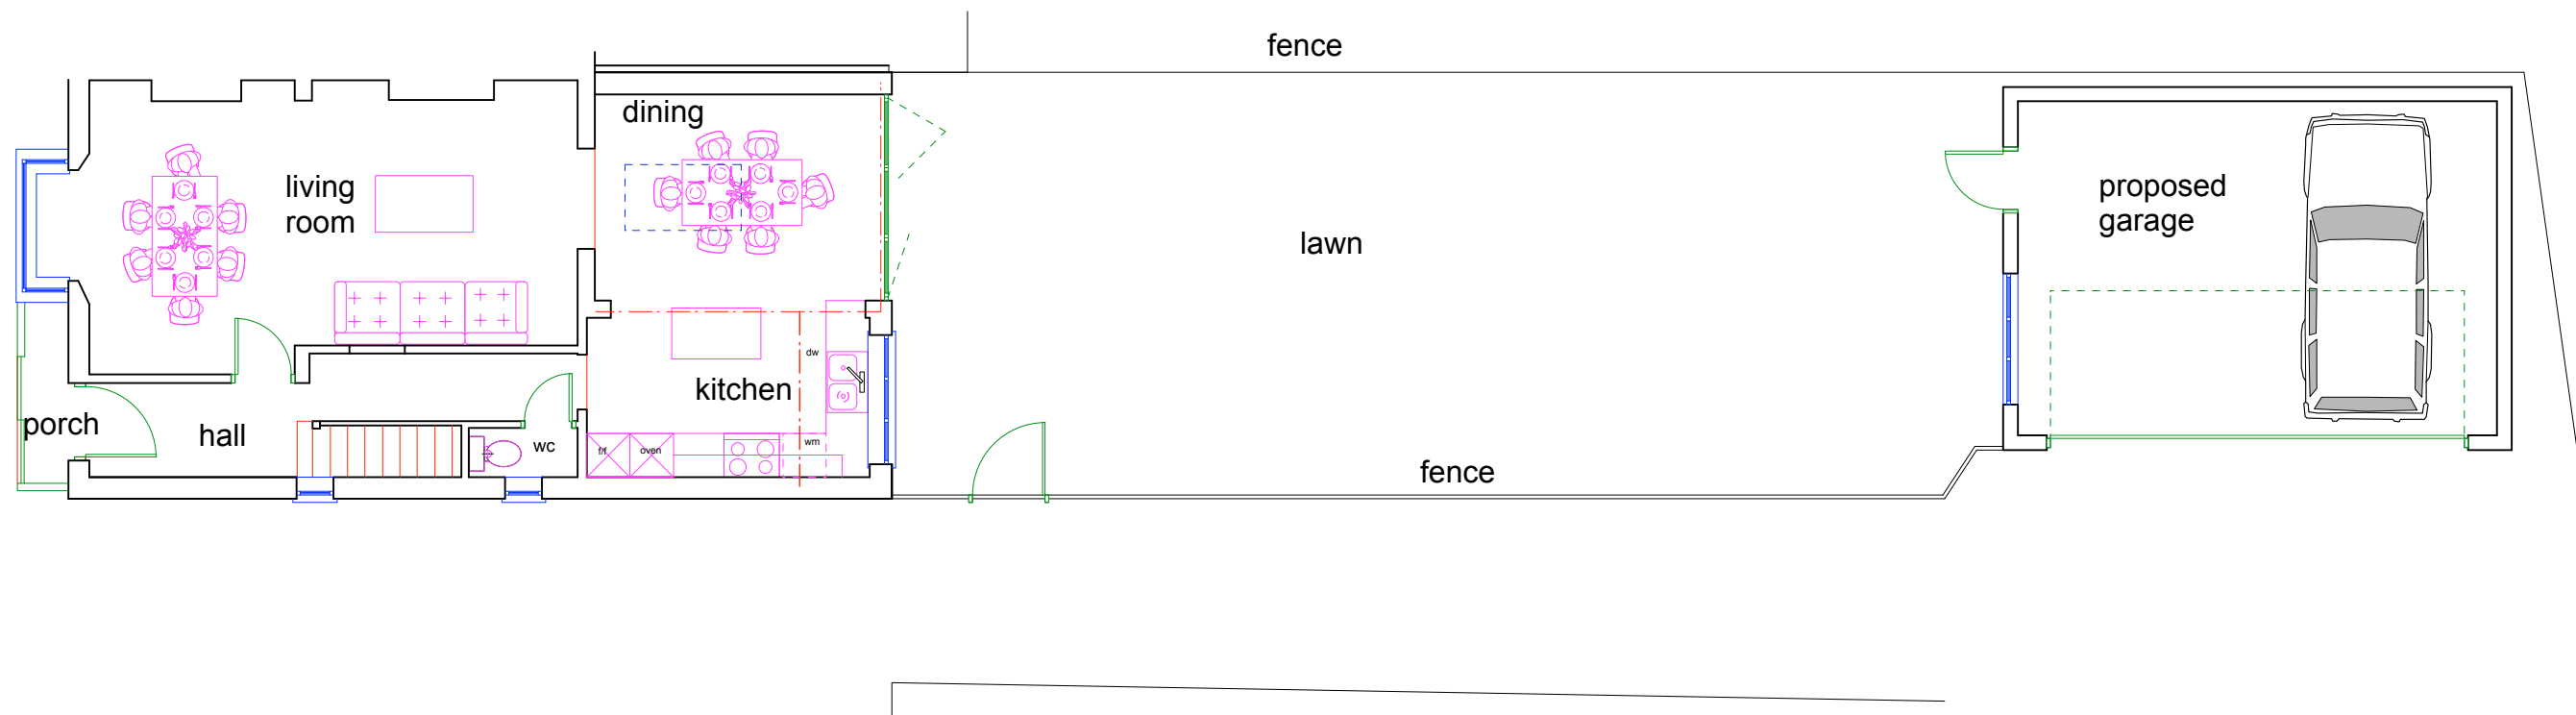

Revision A 18/01/21

Scale	architects & designers ltd 95 Copthorne Road, Shrewsbury, SY3 8ND T. 01743 241521 nick@2scalearchitects.co.uk www.2scalearchitects.co.uk		Client Mr T Moore	Project 124 Copthorne Road	Scale 1:100 @A3	Date 08/12/20	Drawn SEF
	Title Proposed site plan			Job No. 662	Drwg. No. 008	Revision A	