



Do not scale from this drawing for construction purposes.
 ©This drawing is copyright and may not be altered, traced, copied, photocopied or used for any purpose other than that for which it is issued without permission from 2Scale Architects & Designers Ltd.

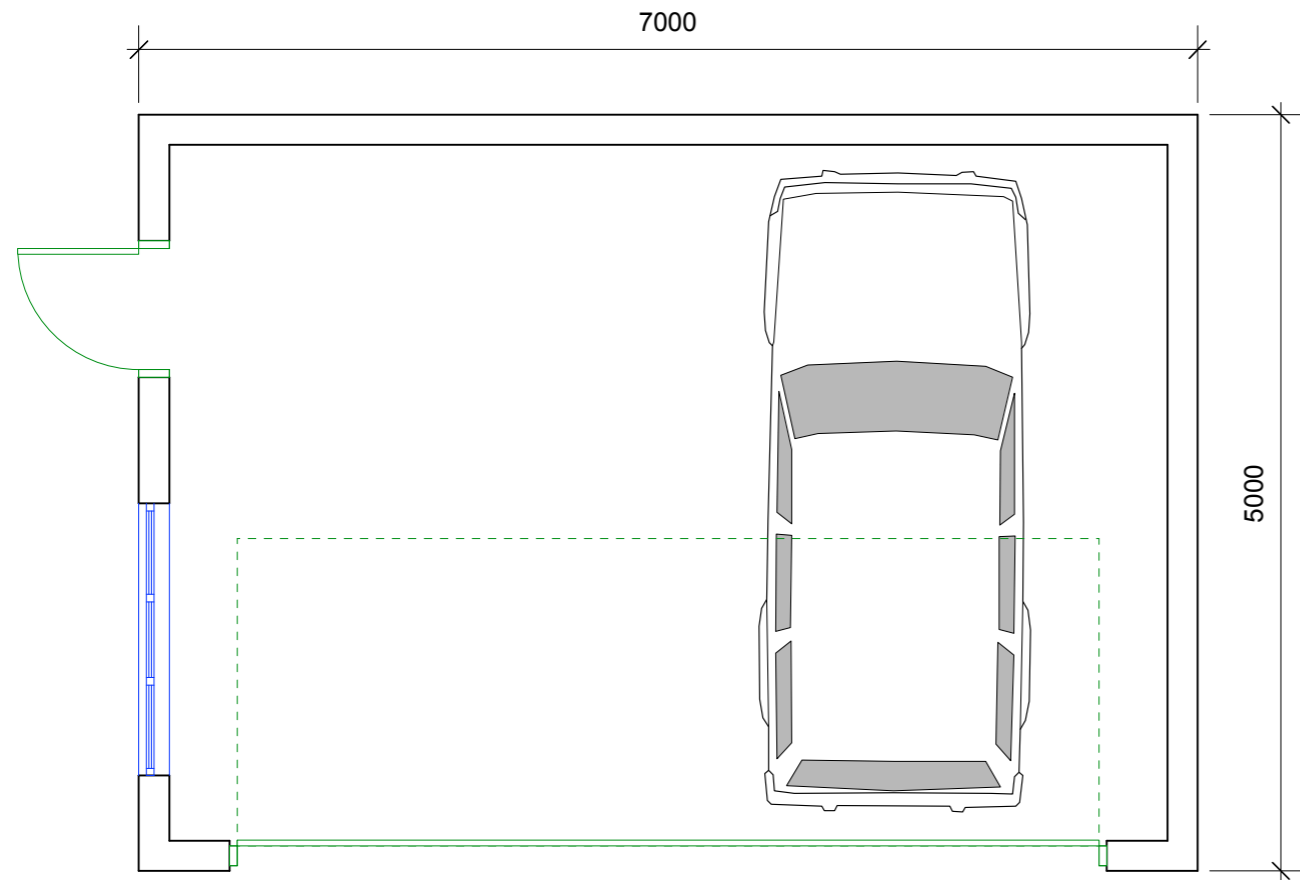


PROPOSED GARAGE PLAN




PROPOSED FRONT ELEVATION

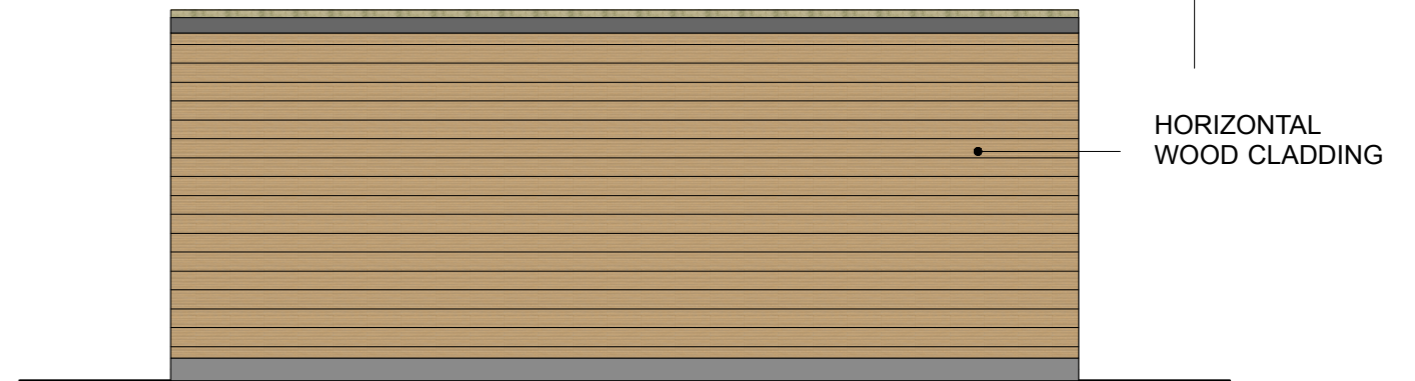


PROPOSED REAR ELEVATION

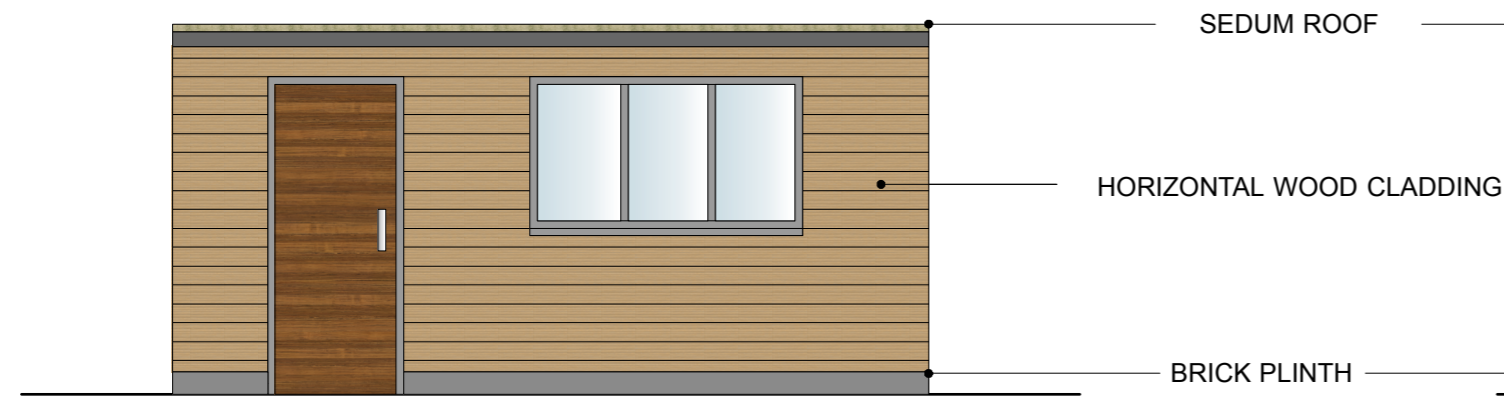


PROPOSED GARDEN ELEVATION

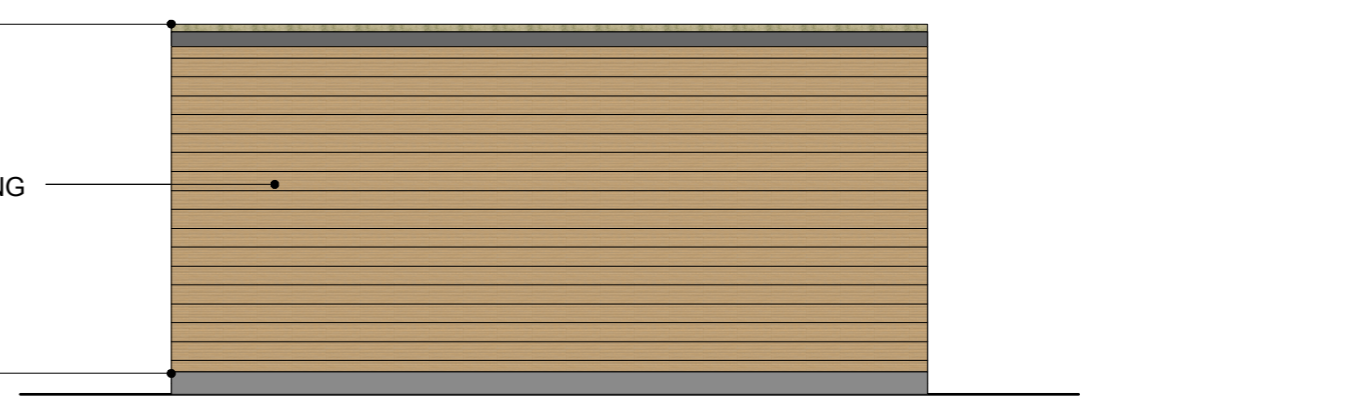

PROPOSED SIDE ELEVATION

 

Revision A 18/01/21 Enlarge, add cladding, swap door and window SEF

 Scale architects & designers Ltd. 95 Copthorne Road, Shrewsbury, SY3 8ND T. 01743 241521 E. nick@2scalearchitects.co.uk www.2scalearchitects.co.uk	Client Mr T Moore	Project 124 Copthorne Road	Scale 1:50 @A3	Date 08/12/20	Drawn SEF
	Title Proposed garage plan and elevations		Job No. 662	Drwg. No. 009	Revision A