



Proposed Ground Floor Plan



Proposed First Floor Plan

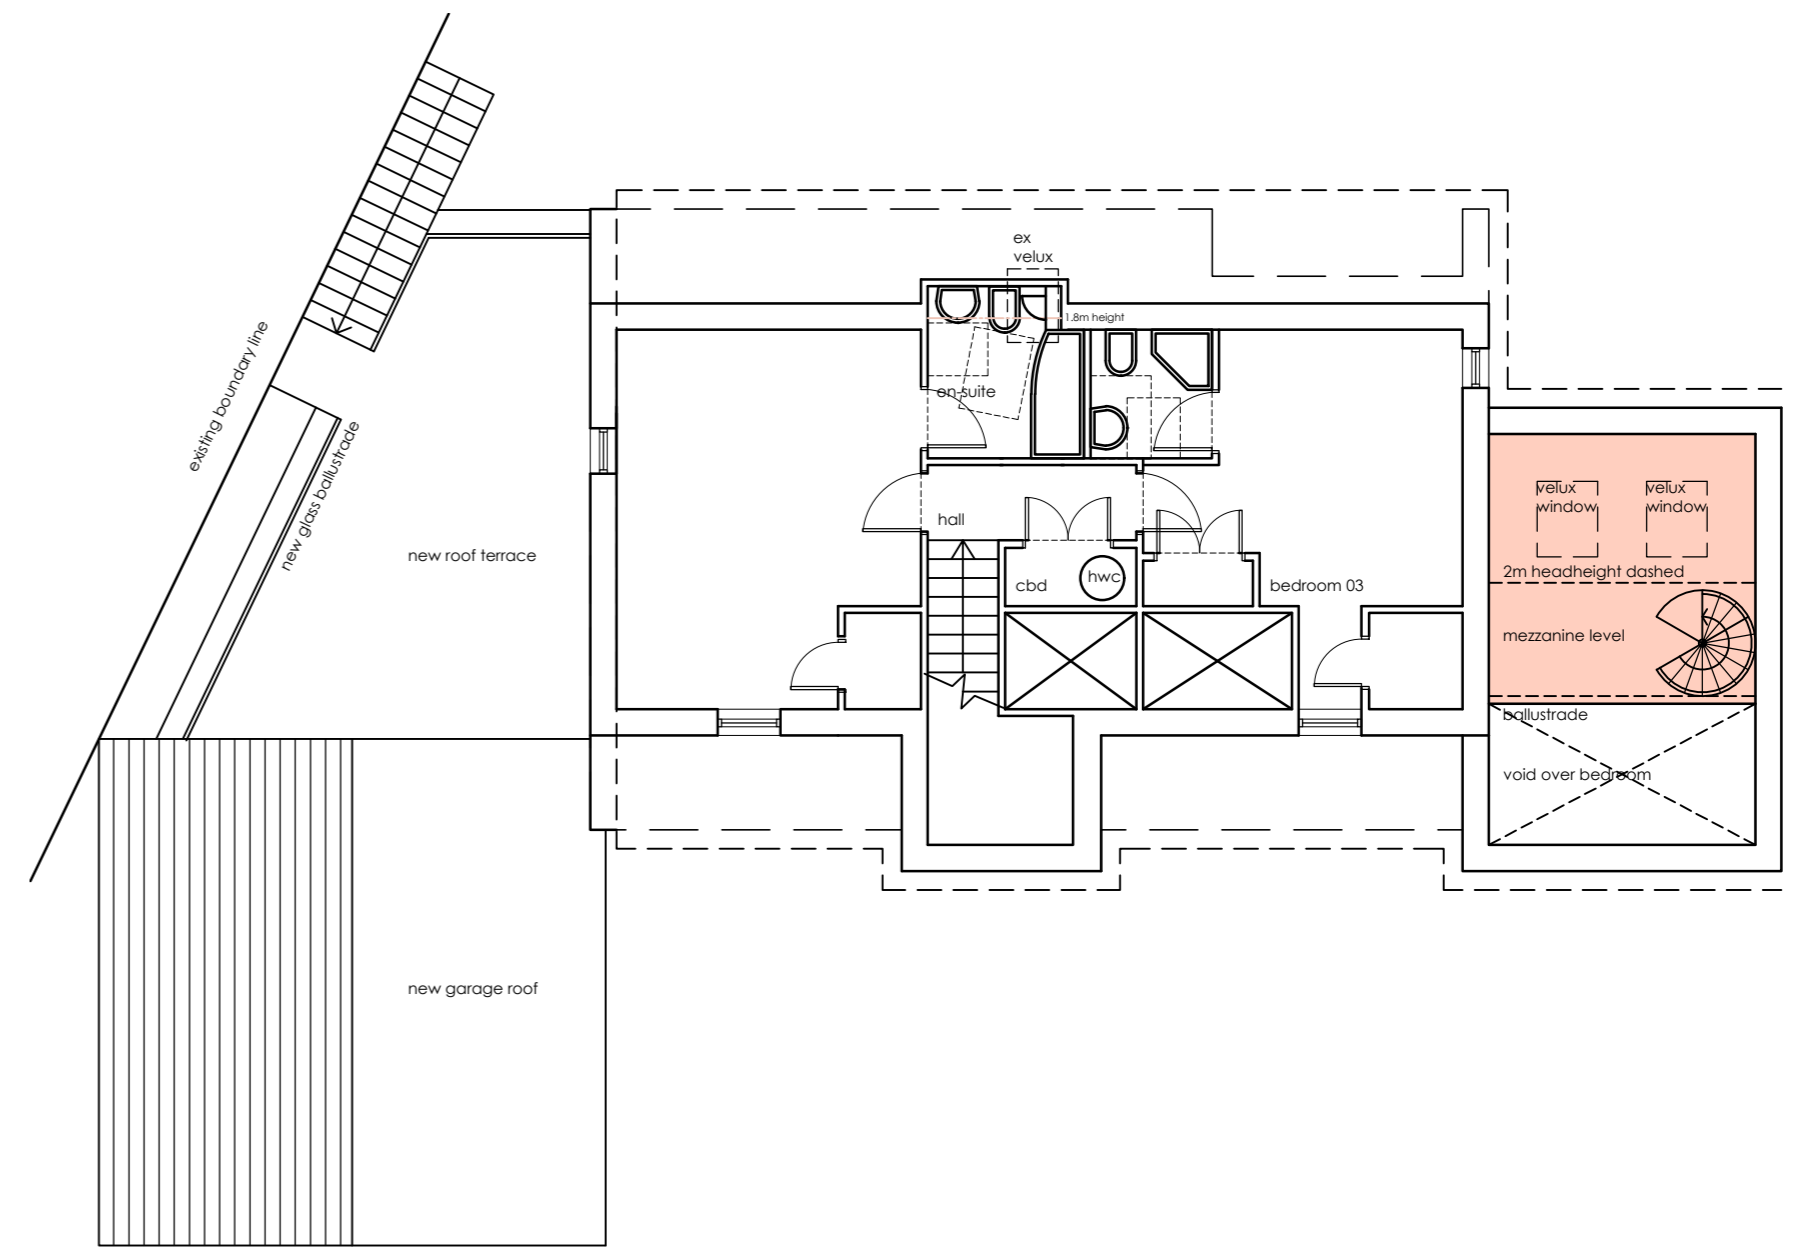

Proposed South Elevation (front)

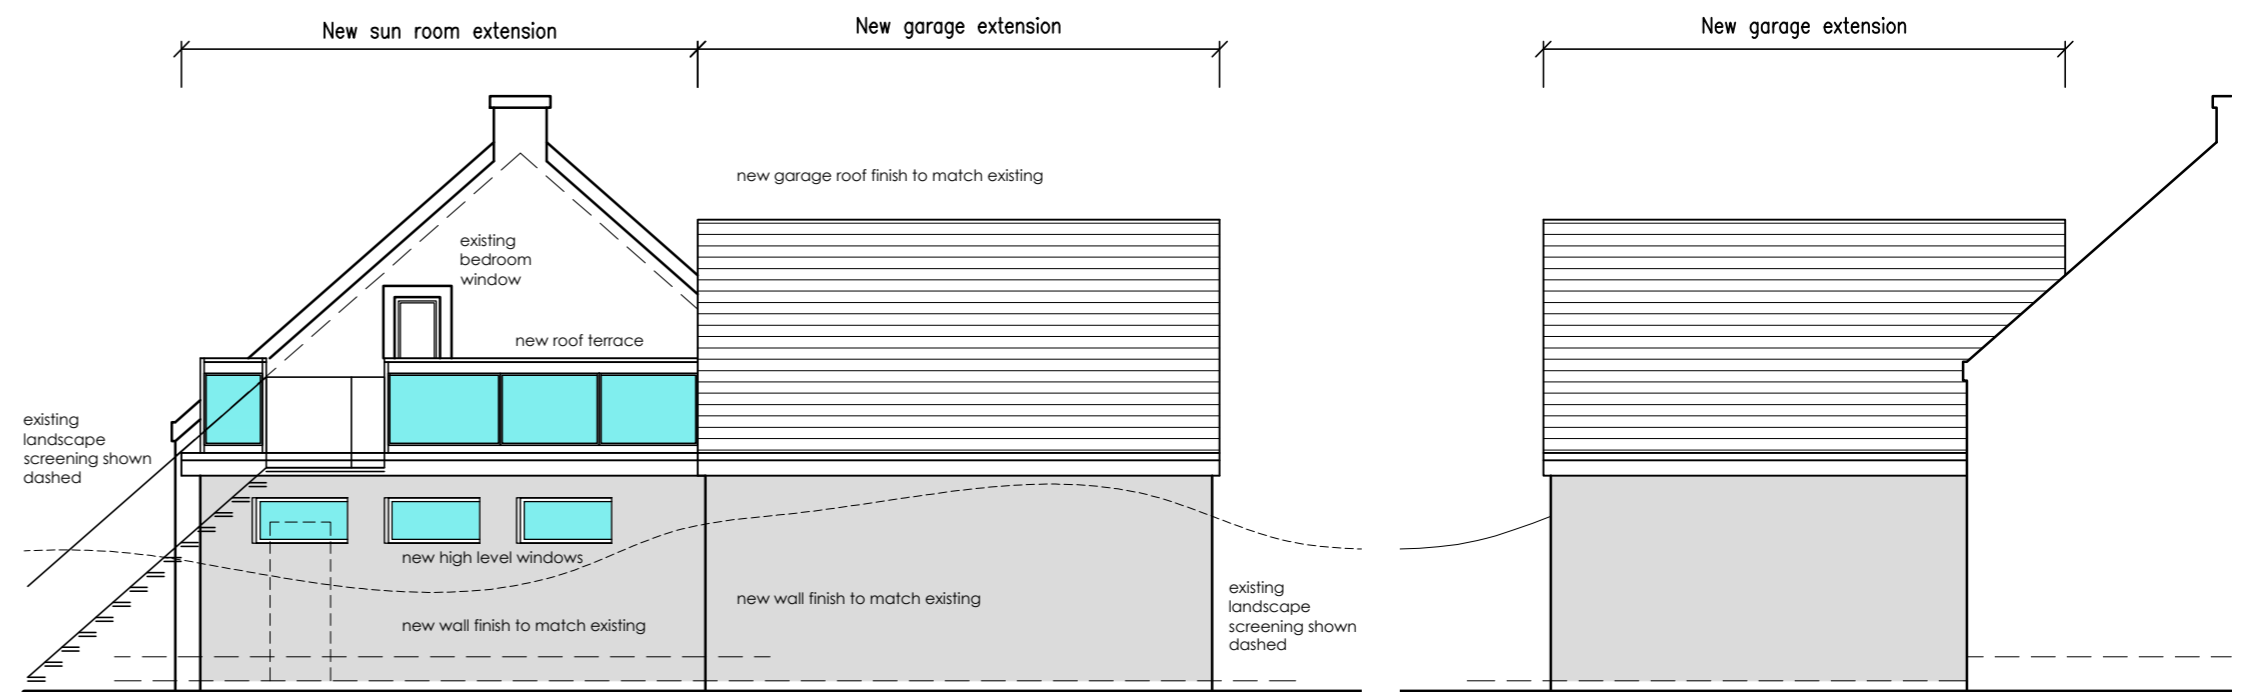


Proposed West Elevation (side)

Proposed East Elevation (side)



Proposed North Elevation (rear)

 

Rev	Description	Date

Applicant: Mr. and Mrs. Carson		Date: Jan 2021	
Project: Proposed Alterations to 01 Cottons Corner Letham Grange		Dwg No: PD/02 A	
Title: Proposed Plans and Eles		Dwg Size: A2	
Scale: 1/100		Date: Jan 2021	

Do not scale from this drawing. All sizes must be checked on site.
The ownership of copyright of this drawing & respective computer generated data will remain the property of the owner in accordance with the Copyright, Design & Patents Act 1988.