



Proposed Ground Floor Plan



Proposed First Floor Plan

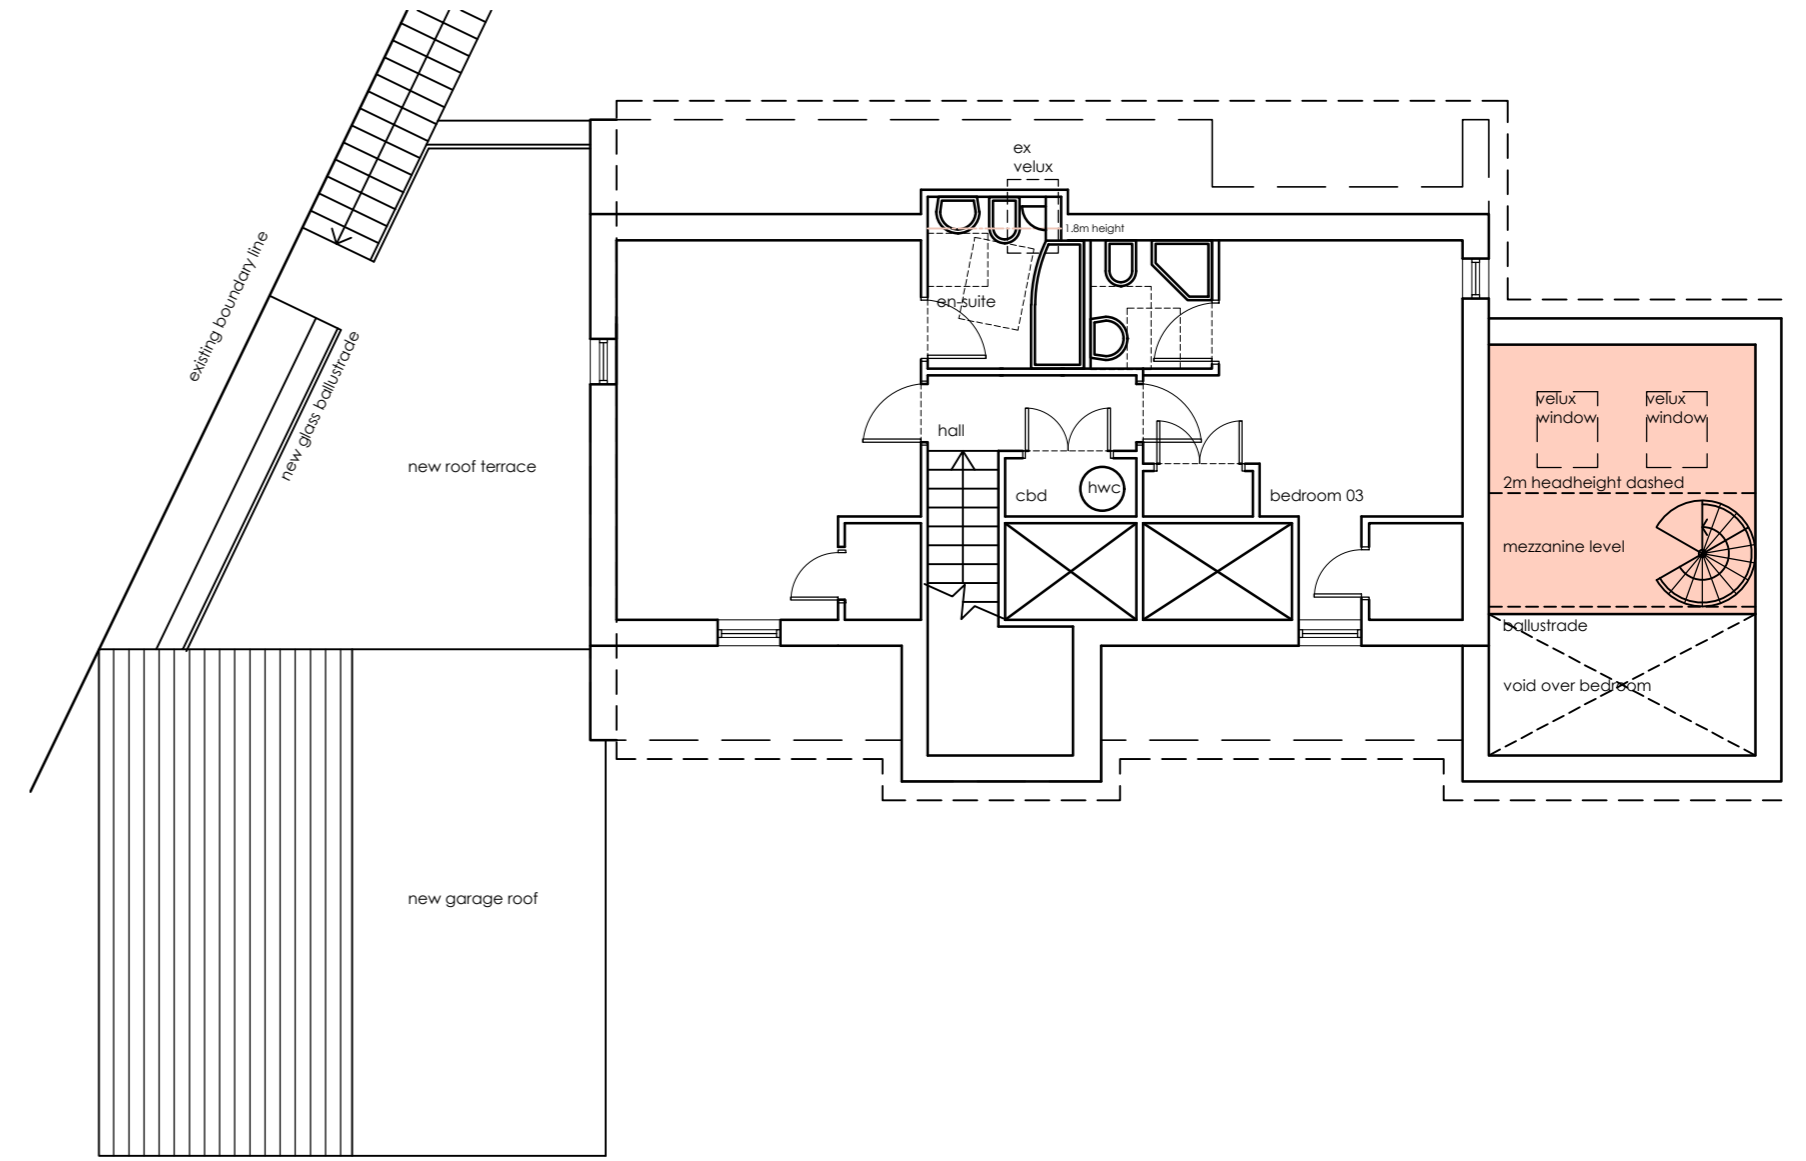


Proposed South Elevation (front)

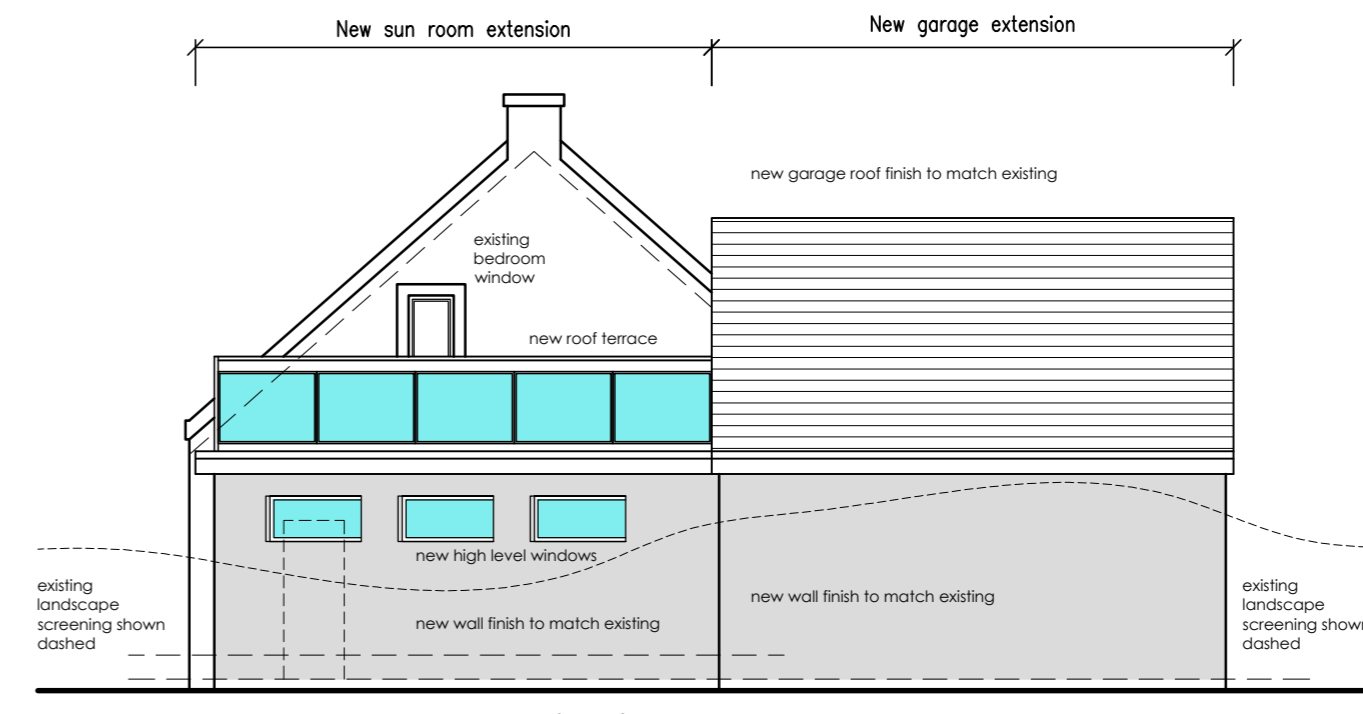

Proposed West Elevation (side)



Proposed North Elevation (rear)

 

Rev	Description	Date

Applicant: Mr. and Mrs. Carson		Do not scale from this drawing. All sizes must be checked on site.	
Project: Proposed Alterations to 01 Cottons Corner Letham Grange		The ownership of copyright of this drawing & respective computer generated data will remain the property of the owner in accordance with the Copyright, Design & Patents Act 1988.	
Dwg No. PD/02	Date Jan 2021		
Title: Proposed Plans and Eas	Scale: 1/100	Dwg Size: A2	