


Ground floor plan SCALE - 1:100 Existing

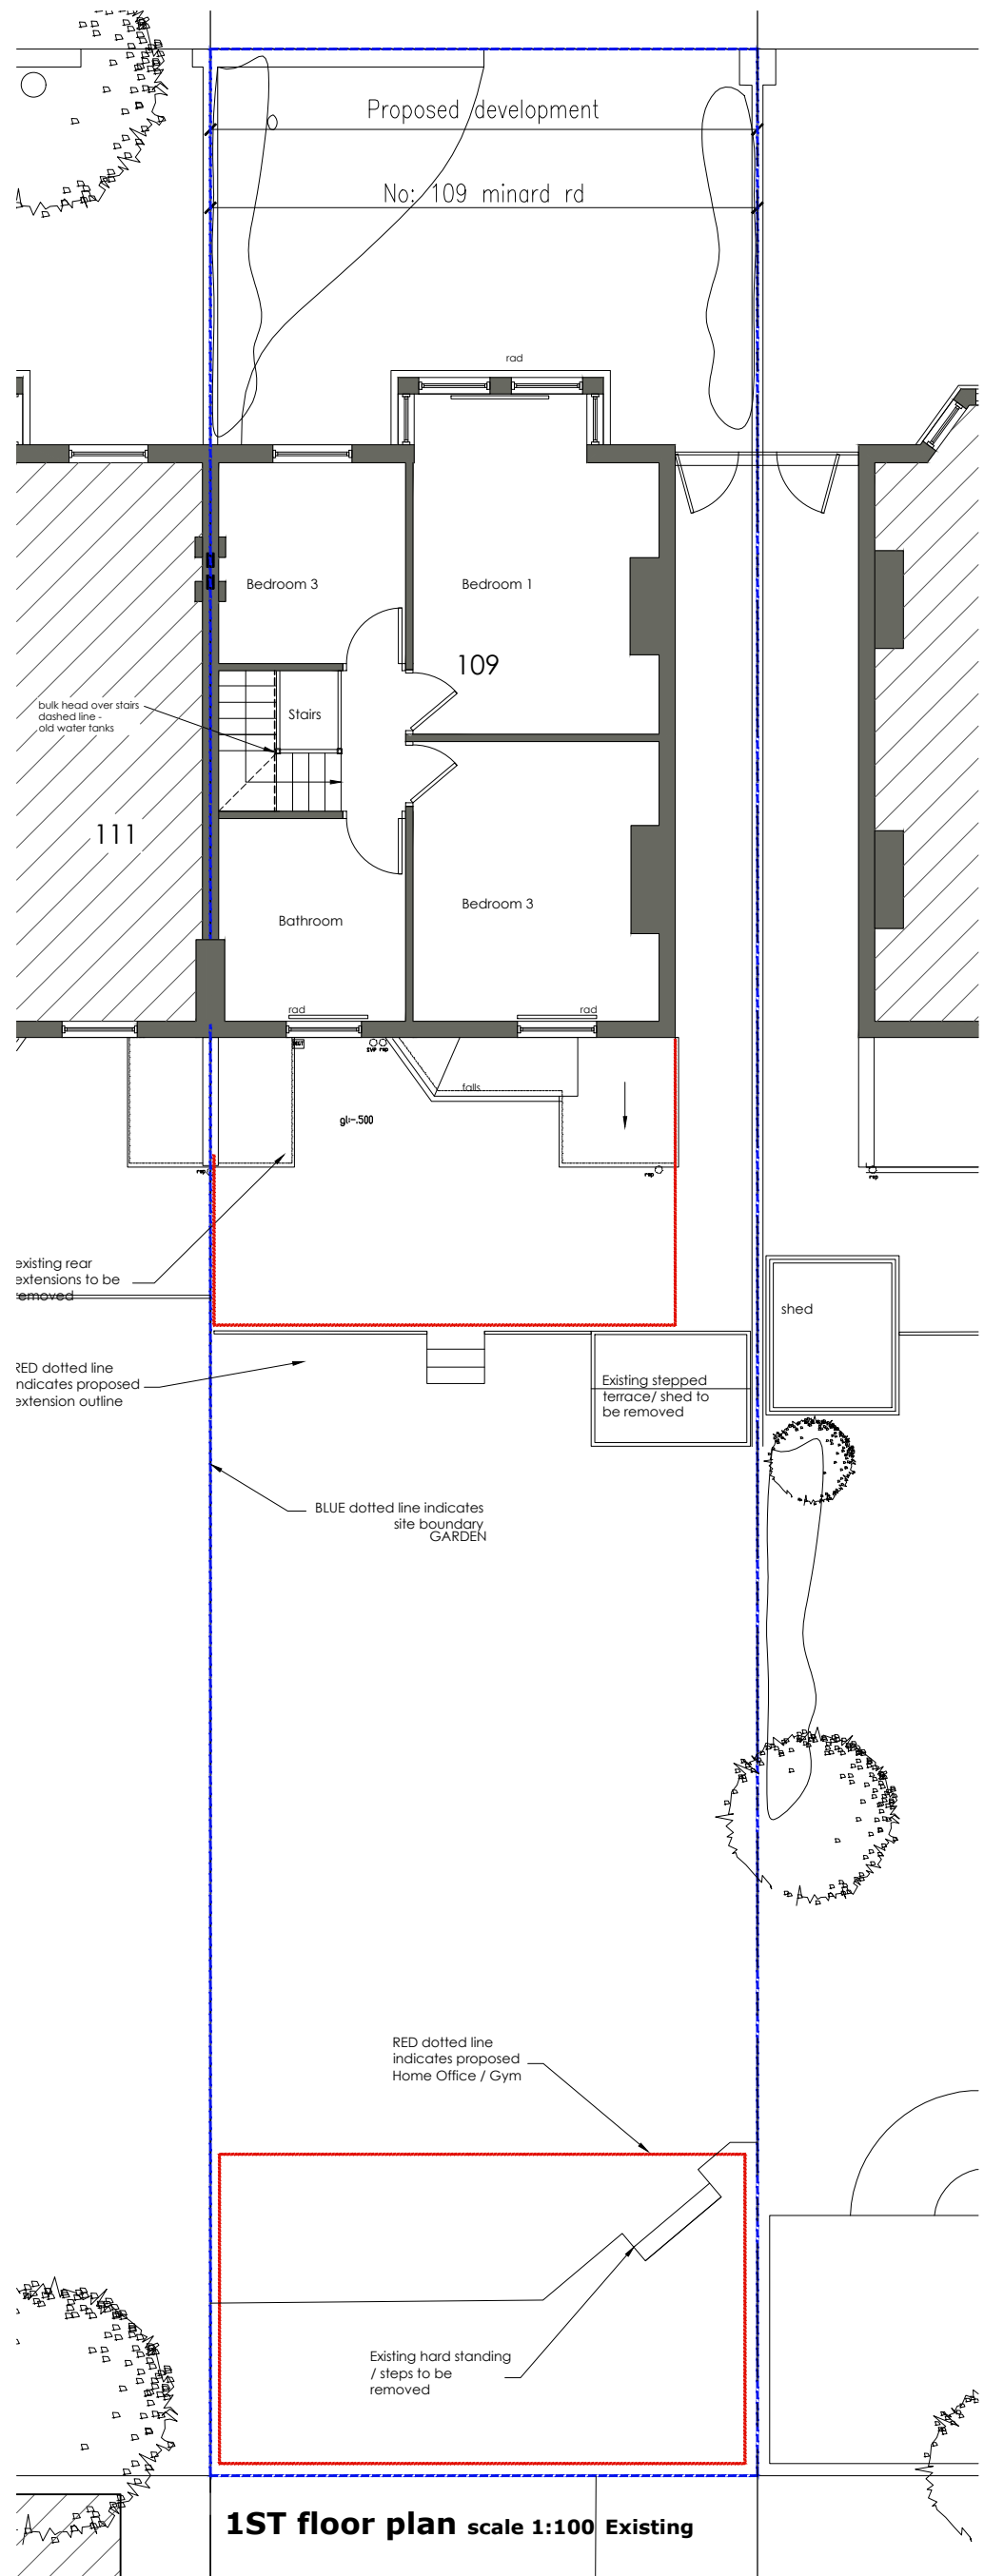

1ST floor plan scale 1:100 Existing

Standard Notes

Do not scale this drawing use figured dimensions
Check all dimensions on site before work proceeds
Report any errors and omissions to project administrator
Read in conjunction with all other project information

DWG Name : 109 minard rd-se6 - planning.dwg.dwg



kenneth beine Architect

london
119 Sandhurst rd, Catford, London SE6 1UR, UK

Ireland
Cloonboney, Mohill, Co. Leitrim, Ireland

Tel: +44(0) 7590523208

© Copyright
E-Mail: www.kennethbeine.com

Project Name
Kithen EXTENSION @
109 MINARD RD, CATFORD, SE6 1NN
Sean and Lisa Williams

Drawing Name
Existing floor plans

Purpose of Issue	PLANNING	
Drawn	KB	-
Date	OCTOBER-2020	
Scale	1:100	Checked @A3
Project Number	2012	Sheet Number EX002
		Rev -

Once Printed and distributed this document is assumed uncontrolled.
© All rights reserved. No part of this drawing may be reproduced or transmitted in any form by any means without the written permission of the copyright holder.