




REAR elevation (south) SCALE - 1:100 Proposed

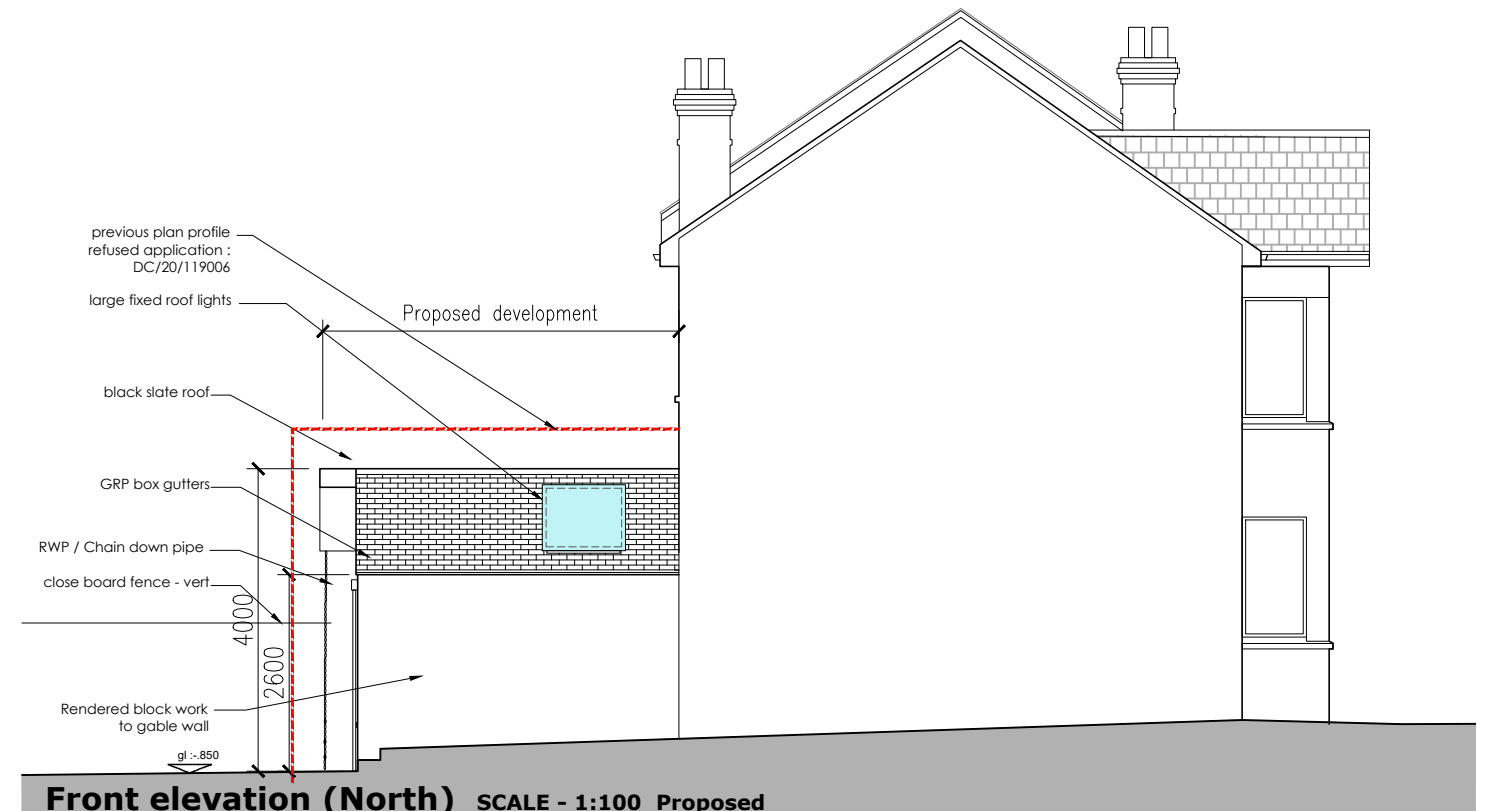

Front elevation (North) SCALE - 1:100 Proposed

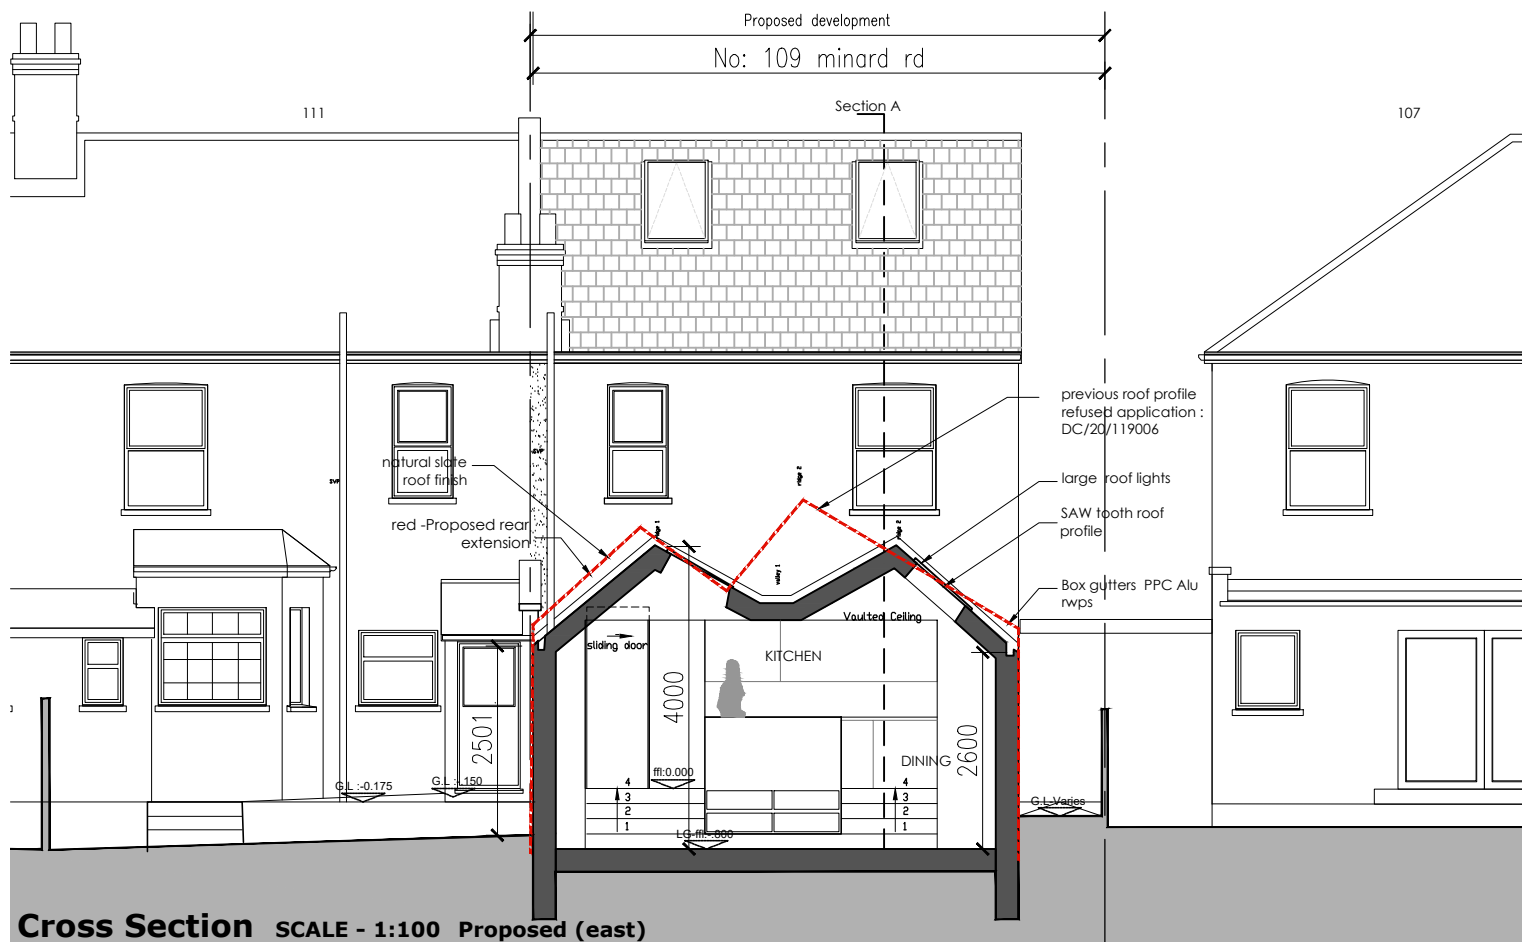

Cross Section SCALE - 1:100 Proposed (east)

 

Standard Notes
 Do not scale this drawing use figured dimensions
 Check all dimensions on site before work proceeds
 Report any errors and omissions to project administrator
 Read in conjunction with all other project information
 DWG Name : 109 minard rd-se6 - planning.dwg.dwg

kenneth beirne Architect
 london
 119 Sandhurst rd, Catford, London SE6 1UR, UK
 Ireland
 Cloonboney, Mohill, Co. Leitrim, Ireland
 Tel: +44(0) 7590523208 © Copyright
 E-Mail: www.kennethbeirne.com

Project Name
 Kithen EXTENSION @
 109 MINARD RD, CATFORD, SE61NN
 Sean and Lisa Williams

Drawing Name
 Proposed Elevations & long Section

Purpose of Issue PLANNING		
Drawn KB	-	
Date OCTOBER-2020		
Scale 1:100	Checked @A3	
Project Number 2012	Sheet Number PR004	Rev -

Once Printed and distributed this document is assumed uncontrolled.
 © All rights reserved. No part of this drawing may be reproduced or transmitted in any form by any means without the written permission of the copyright holder.