



This drawing must not be scaled for construction purposes: refer to figured dimensions only. When applicable, check dimensions on site prior to commencing work. All work is to conform to the current edition of the Building Regulations. All materials and workmanship are to conform to relevant BS or BS EN specifications, and Codes of Practice. All products are to be installed in full accordance with the manufacturer's recommendations.


Copyright in this drawing is vested with Oakes Drafting Services Limited.
 Oakes Drafting Services Limited disclaims all and any liability whether arising out of Oakes Drafting Services Limited's negligence, breach of contract or otherwise however to any other person, firm or company that has disclosed to Oakes Drafting Services Limited.
 a) the use that he or it propose to make of the document
 b) the extent to which any modification or works have been carried out to the building or site to which the document relates since the preparation by Oakes Drafting Services Limited of this document and
 c) any other information which is relevant to the proposed use of the document and has obtained the written consent of Oakes Drafting Services Limited to such use.

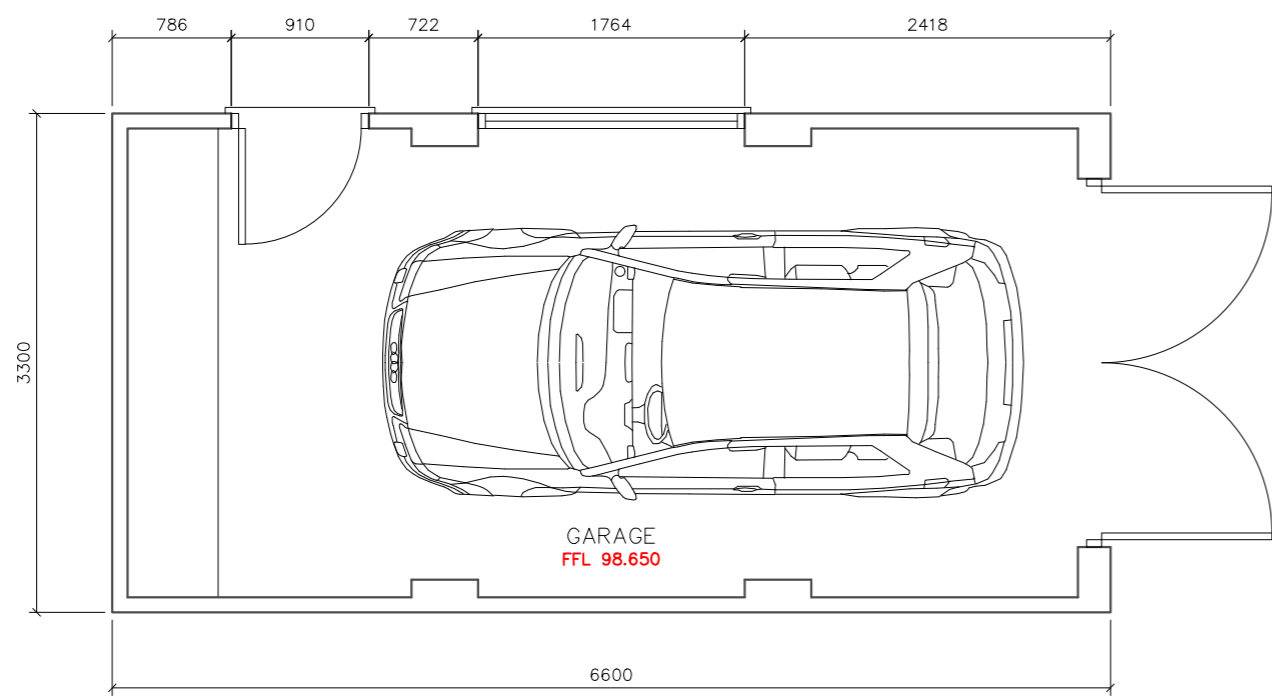


FLOOR PLAN

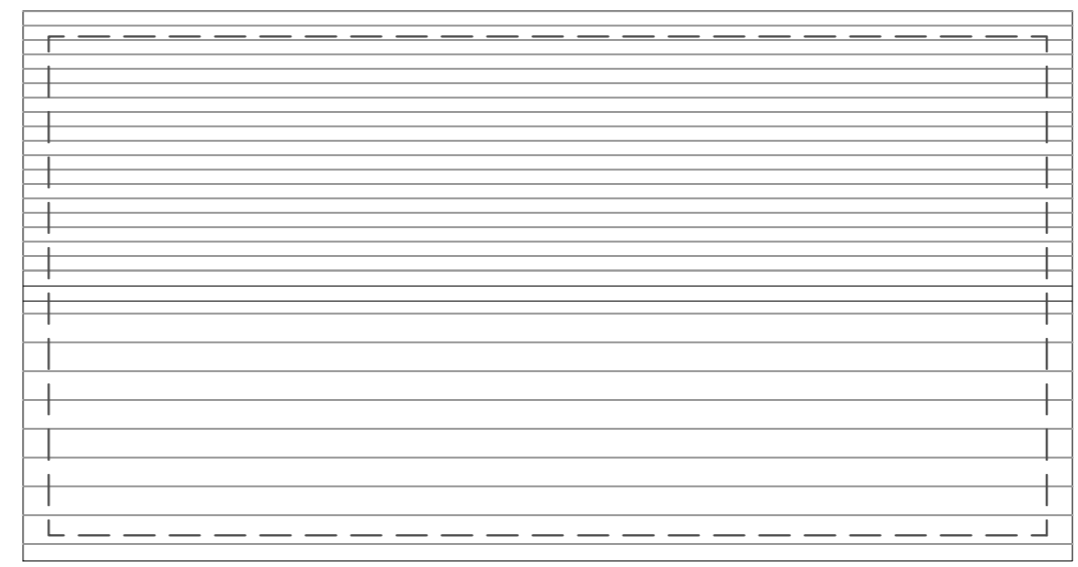


ROOF PLAN

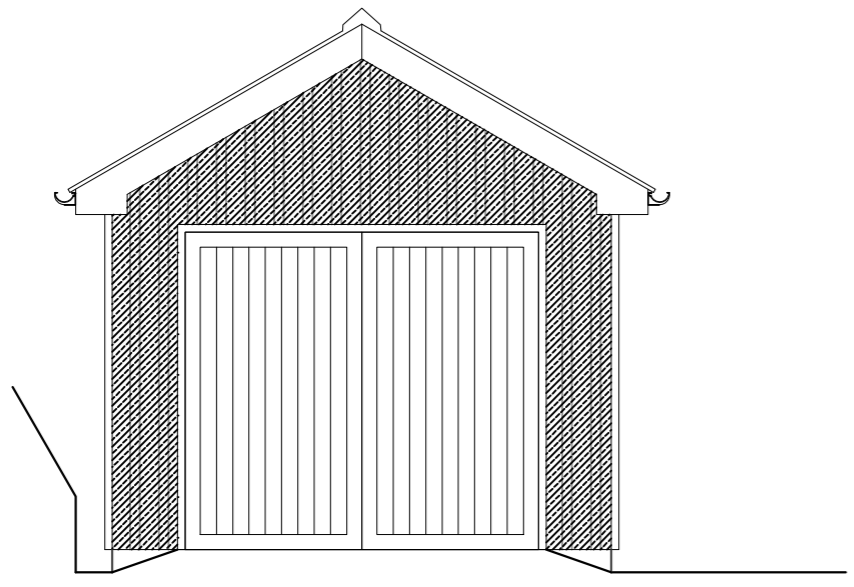


SOUTH EAST ELEVATION

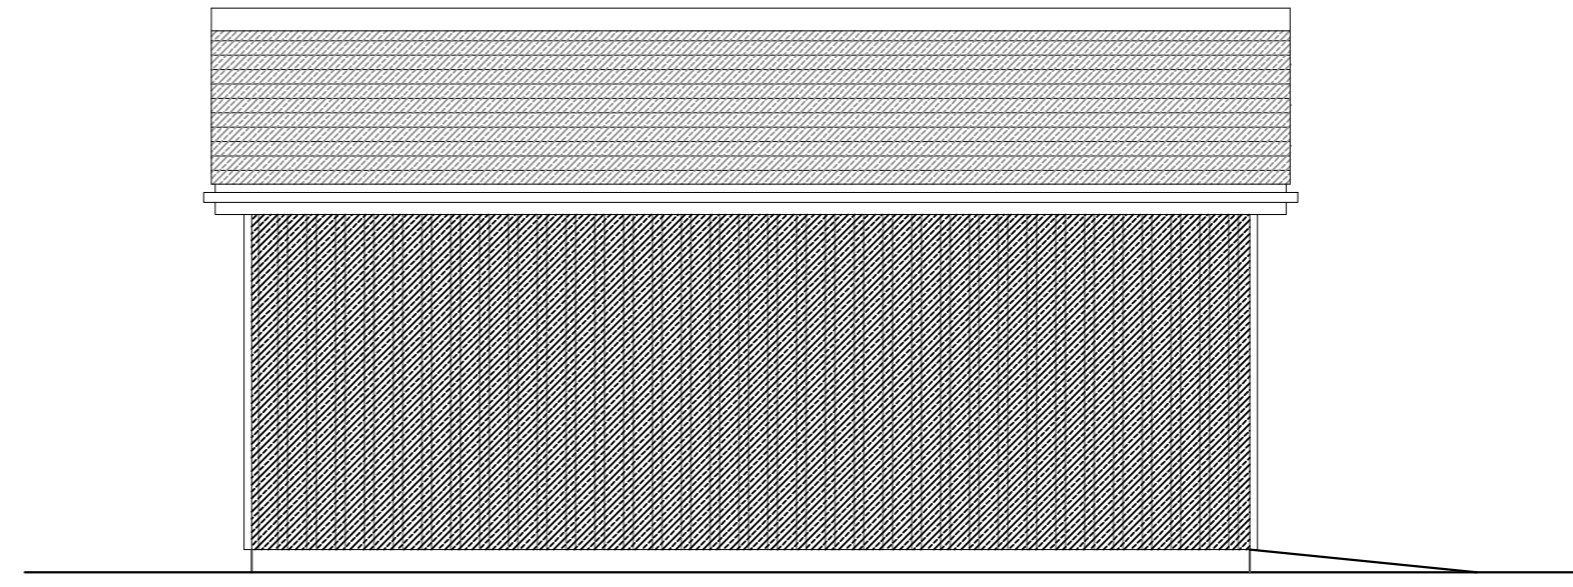


SOUTH WEST ELEVATION

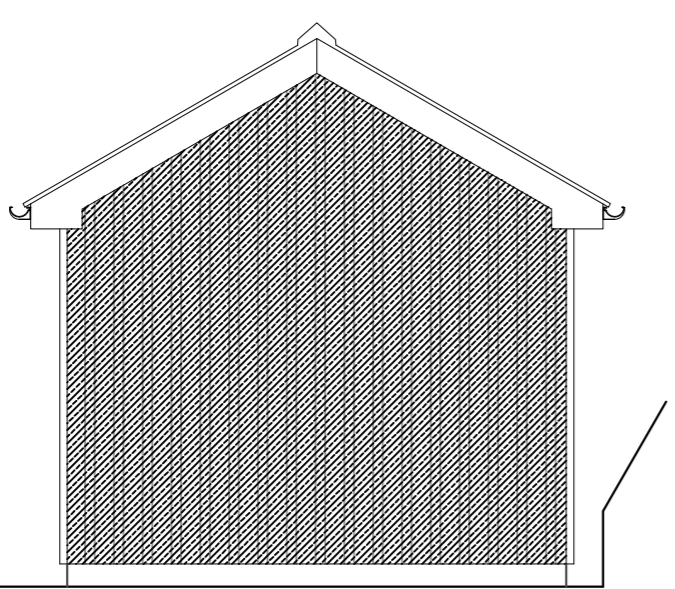


NORTH WEST ELEVATION

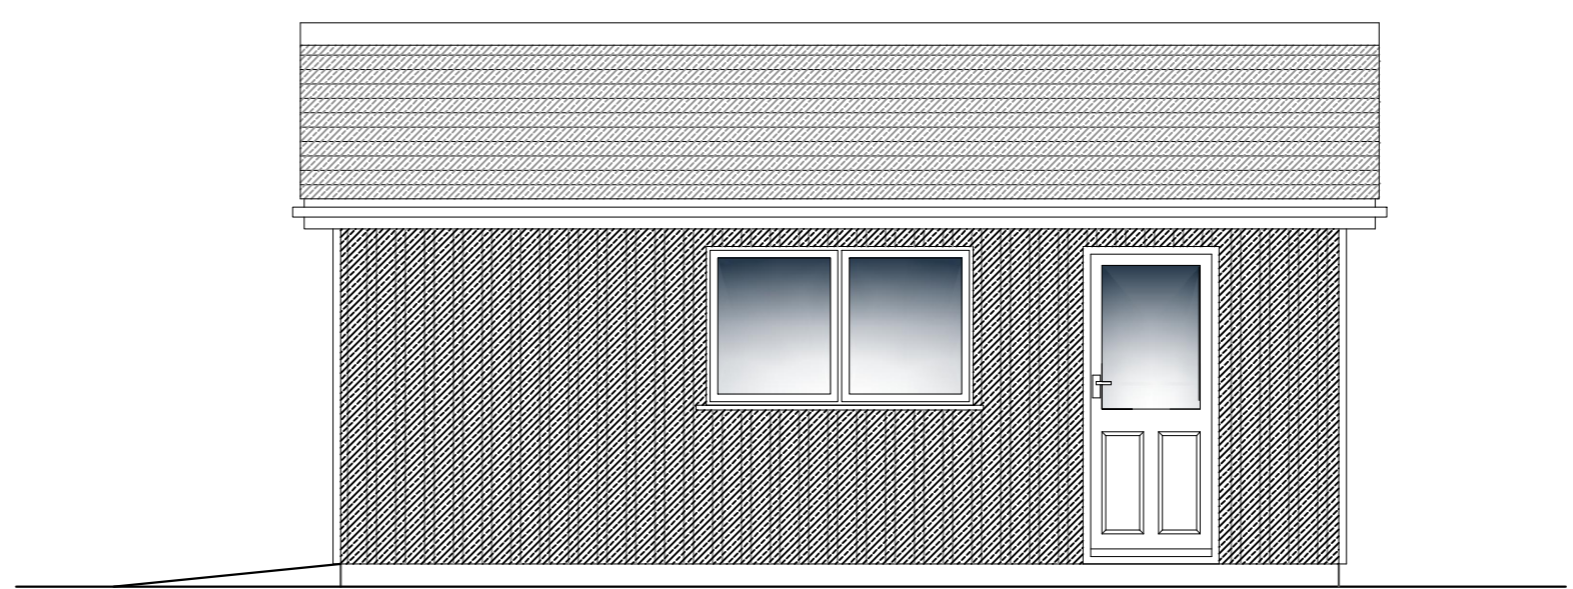

NORTH EAST ELEVATION

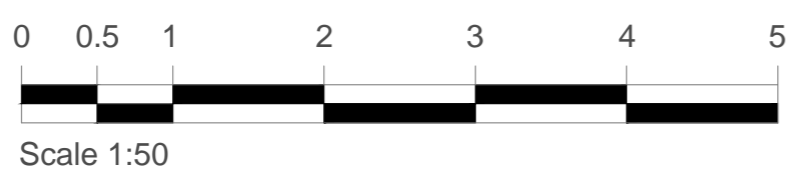

NOTES:

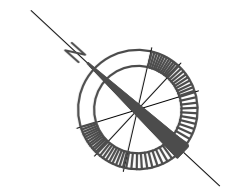

MATERIAL FINISHES

- PITCHED ROOF: NATURAL SLATE
- WALL: BLACK VERTICAL TIMBER CLADDING
- FASCIAS & SOFFITS : BLACK PAINTED TIMBER
- EXTERNAL JOINERY: PVCu
- RAINWATER GOODS: BLACK PVCu

Revision Notes	Date	Rev
Drawing Status		

PLANNING

**Oakes Drafting Services
 Limited**

Little Quadrilles
 Ivy Chimney
 Scorrier
 Cornwall
 TR16 5DL
 Telephone No: 01209 200700
 Email: oakesdraftingservices@btconnect.com

Project
 OWL COTTAGE, COX HILL
 COCKS, PERRANPORTH
 CORNWALL, TR6 0AU

Drawing
 GARAGE
 FLOOR PLANS AND ELEVATIONS

Drawn	Date	Scale
SO	JANUARY 2021	1:50 @ A2
Job number	Drawing number	Revision
P381	09	